

WATER SERVICE INFORMATION					
ADDRESS	PIPE SIZE & MATERIAL (STREET)	PIPE SIZE & MATERIAL (PROPERTY)	STOP COCK LOCATION SHORT & LONG MEASUREMENT	CORP. LOCATION FROM STOP COCK	REMARKS
650 ALEXANDER AVE	20 CU	20 CU	1 EEL SHERBROOK & 8.5 WWL HOUSE	8.5 E ST COCK	OUTSIDE LIMITS
648 ALEXANDER AVE	20 CU	20 CU	2.7M E/E BLDG	8M EWL BLDG	RECONNECT SERVICE
644 ALEXANDER AVE					RECONNECT SERVICE
* 640 ALEXANDER AVE	12 LEAD	12 LEAD	OPP EL OF WINDOW & 70 EEL SHERBROOK	67 EEL SHERBRK	RENEW SERVICE
638 ALEXANDER AVE	20 CU	20 CU	6.5 EWL BLDG & 144' EEL SHERBROOK	12.5' E S/C	RECONNECT SERVICE
* 636 ALEXANDER AVE	12 LEAD	20 CU	10.2 WEL HOUSE & 133' EEL SHERBROOK	140 EEL SHERBRK	RENEW SERVICE
631 ALEXANDER AVE	20 CU	20 CU	10 EWL HOUSE & 86 EEL SHERBROOK	2 E ST COCK	RECONNECT SERVICE
629 ALEXANDER AVE	20 CU	12 LEAD	11 EWL BLDG & 111 EEL SHERBROOK	OPP S/C	RECONNECT SERVICE
630 ALEXANDER AVE	20 CU	12 LEAD	0.3M E/WBL & 40 WWL GWENDOLINE	0.3M W OF CS	RECONNECT SERVICE


* SERVICES TO BE RENEWED TO PL

BENCHMARK
ELEV=232.172m
74M638 - TBLT. IN S. WALL OF DUFFERIN SCHOOL
54S ALEXANDER AVE., 2.4m W. OF S.E. COR. OF BLDG.

NOTE: CHAINAGES SHOWN ARE ALONG CENTERLINE OF ROW

NOTE: VALVES TO BE INSTALLED COUNTER-CLOCKWISE TO CLOSE

FOR INDEX SEE D-16971

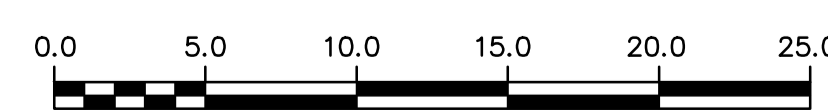

METRIC
WHOLE NUMBERS INDICATE MILLIMETRES
DECIMALIZED NUMBERS INDICATE METRES

ENGINEERS GEOSCIENTISTS MANITOBA
Certificate of Authorization
Stantec Consulting Ltd.
No. 1301

LOCATION APPROVED
UNDERGROUND STRUCTURES

SUPV. U/G STRUCTURES COMMITTEE DATE

NOTE:
LOCATION OF UNDERGROUND STRUCTURES AS SHOWN ARE BASED ON THE BEST INFORMATION AVAILABLE BUT NO GUARANTEE IS GIVEN THAT ALL EXISTING UTILITIES ARE SHOWN OR THAT THE GIVEN LOCATIONS ARE EXACT. CONFIRMATION OF EXISTENCE AND EXACT LOCATION OF ALL SERVICES MUST BE OBTAINED FROM THE INDIVIDUAL UTILITIES BEFORE PROCEEDING WITH CONSTRUCTION.

VERTICAL DATUM: CGVD28 (HT2.0 Geoid)
HORIZONTAL DATUM: NAD83 (June 1990), Zone 14

NO.	ISSUED FOR TENDER	DATE	BY
00	ISSUED FOR TENDER	2024.04.29	R.S.

Stantec

DESIGNED BY: R.S.
CHECKED BY: W.B.
DRAWN BY: M.R.
APPROVED BY: R.S.
SCALE: HORIZONTAL 1:250, VERTICAL 1:50
RELEASED FOR CONSTRUCTION: S.C. 2024.04.26
DATE: 2024.03.29

ENGINEER'S SEAL

CONSULTANT DRAWING NUMBER
C-201

THE CITY OF WINNIPEG
WATER AND WASTE DEPARTMENT
ENGINEERING DIVISION

2024 WATER MAIN RENEWALS
CONTRACT 7
ALEXANDER AVENUE
SHERBROOK STREET TO
56.6 E OF SHERBROOK STREET

SHEET 4 OF 13
CITY DRAWING NUMBER
D-16973