


BENCHMARK
ELEV=232.172m
74M638 - TBLT. IN S. WALL OF DUFFERIN SCHOOL
54S ALEXANDER AVE., 2.4m W. OF S.E. COR. OF BLDG.

WATER SERVICE INFORMATION					
ADDRESS	PIPE SIZE & MATERIAL (STREET)	PIPE SIZE & MATERIAL (PROPERTY)	STOP COCK LOCATION SHORT & LONG MEASUREMENT	CORP. LOCATION FROM STOP COCK	REMARKS
488 ALEXANDER AVE	12 LEAD	12 LEAD	16'6" EWL BLDG & 116'6" HYDT S/E SALTER	SAME AS ST COCK	OUTSIDE LIMITS
228 ISABEL ST	38 CU	38 CU	24.5' EWL BLDG & 69.5' WWL ISABEL	4' E OF S/C	RECONNECT SERVICE
231 ISABEL ST	20 CU	20 CU	4.5 NSL BLDG & 8 NNL PACIFIC	1 S S/C	OUTSIDE LIMITS
235 ISABEL ST	20 CU	12 LEAD	8.5 SSL BLDG & 68 NNL PACIFIC	OPPOSITE S/C	RECONNECT SERVICE

NOTE: CHAINAGES SHOWN ARE ALONG CENTERLINE OF ROW

NOTE: VALVES TO BE INSTALLED COUNTER-CLOCKWISE TO CLOSE

FOR INDEX SEE D-16971

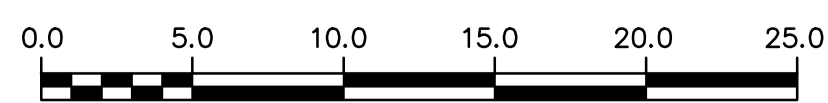

METRIC
WHOLE NUMBERS INDICATE MILLIMETRES
DECIMALIZED NUMBERS INDICATE METRES

ENGINEERS GEOSCIENTISTS MANITOBA
Certificate of Authorization
Stantec Consulting Ltd.
No. 1301

LOCATION APPROVED
UNDERGROUND STRUCTURES

SUPV. U/G STRUCTURES COMMITTEE DATE

NOTE:
LOCATION OF UNDERGROUND STRUCTURES AS SHOWN ARE BASED ON THE BEST INFORMATION AVAILABLE BUT NO GUARANTEE IS GIVEN THAT ALL EXISTING UTILITIES ARE SHOWN OR THAT THE GIVEN LOCATIONS ARE EXACT. CONFIRMATION OF EXISTENCE AND EXACT LOCATION OF ALL SERVICES MUST BE OBTAINED FROM THE INDIVIDUAL UTILITIES BEFORE PROCEEDING WITH CONSTRUCTION.

VERTICAL DATUM: CGVD28 (HT2.0 Geoid)
HORIZONTAL DATUM: NAD83 (June 1990), Zone 14

NO.	ISSUED FOR TENDER	DATE	BY
00	ISSUED FOR TENDER	2024.04.29	R.S.

Stantec

DESIGNED BY: R.S.
CHECKED BY: W.B.
DRAWN BY: M.R.
APPROVED BY: R.S.
SCALE: HORIZONTAL 1:250, VERTICAL 1:50
RELEASED FOR CONSTRUCTION: S.C. 2024.04.26
DATE: 2024.03.29

ENGINEER'S SEAL

CONSULTANT DRAWING NUMBER: C-206

THE CITY OF WINNIPEG
WATER AND WASTE DEPARTMENT
ENGINEERING DIVISION

2024 WATER MAIN RENEWALS
CONTRACT 7
ISABEL STREET
8.6 N OF PACIFIC AVENUE TO
ALEXANDER AVENUE

SHEET 9 OF 13
CITY DRAWING NUMBER: D-16978