


WATER SERVICE INFORMATION					
ADDRESS	PIPE SIZE & MATERIAL (STREET)	PIPE SIZE & MATERIAL (PROPERTY)	STOP COCK LOCATION SHORT & LONG MEASUREMENT	CORP. LOCATION FROM STOP COCK	REMARKS
* 458 ELGIN AVE	20 LEAD	12 LEAD	2.2m W/EBL & 3.4m W/EL & 235.1' EEL ISABEL	168 WWL OF GERTIE	RENEW SERVICE
* 456 ELGIN AVE	12 LEAD	20 CU	OPP WL OF HOUSE & 161 WWL OF GERTIE	SAME AS STOP	RENEW SERVICE
454 ELGIN AVE	20 CU	20 CU	4 EEL OF HOUSE & 112 WWL OF GERTIE	0.2m W CURB STOP	RECONNECT SERVICE
448 ELGIN AVE	20 CU	20 CU		0.8m W OF SC	RECONNECT SERVICE
446 ELGIN AVE	20 CU	20 CU	15 WEL HOUSE & 57 WWL GERTIE	3 W OF S/C	RECONNECT SERVICE
* 444 ELGIN AVE	12 LEAD	12 LEAD	OPP EBL #444 & 2.0m W/EL ISABEL	8 W OF GERTIE	RENEW SERVICE
469 ELGIN AVE	20 CU	20 CU	1 EWL HOUSE & 299 EEL ISABEL	4 W OF S/C	RECONNECT SERVICE
465 ELGIN AVE	20 CU	20 CU	3.1m E/WPL & 4.2m W/EL #465	2.4m W CURB STOP	RECONNECT SERVICE
* 463 ELGIN AVE	12 LEAD	20 CU	10 EWL HOUSE & 7 WEL HOUSE	0.7m W CURB STOP	RENEW SERVICE
* 459 ELGIN AVE	12 LEAD	12 LEAD	0.2m E/WBL & 0.3m E/WLL & 83 WWL GERTIE	82 WWL GERTIE	RENEW SERVICE
455 ELGIN AVE	20 CU	12 LEAD	6.5 WEL HOUSE & 43.5 WWL GERTIE	OPP S/C	RECONNECT SERVICE
447 ELGIN AVE	20 CU	20 CU	EBL	15.7m W HYD	RECONNECT SERVICE
445 ELGIN AVE	20 CU	20 CU	3.4 WEL BLDG & 10.3 WEL GERTIE	19.6' E OF S/C	OUTSIDE LIMITS

\* SERVICES TO BE RENEWED TO PL

NOTE: CHAINAGES SHOWN ARE ALONG CENTERLINE OF ROW

NOTE: VALVES TO BE INSTALLED COUNTER-CLOCKWISE TO CLOSE

FOR INDEX SEE D-16971

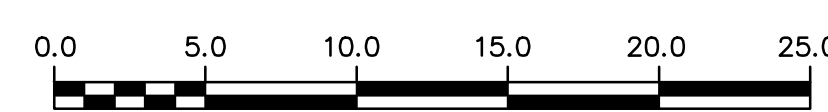

METRIC  
WHOLE NUMBERS INDICATE MILLIMETRES  
DECIMALIZED NUMBERS INDICATE METRES

**ENGINEERS GEOSCIENTISTS MANITOBA**  
Certificate of Authorization  
Stantec Consulting Ltd.  
No. 1301

LOCATION APPROVED UNDERGROUND STRUCTURES

SUPV. U/G STRUCTURES COMMITTEE DATE

NOTE:  
LOCATION OF UNDERGROUND STRUCTURES AS SHOWN ARE BASED ON THE BEST INFORMATION AVAILABLE BUT NO GUARANTEE IS GIVEN THAT ALL EXISTING UTILITIES ARE SHOWN OR THAT THE GIVEN LOCATIONS ARE EXACT. CONFIRMATION OF EXISTENCE AND EXACT LOCATION OF ALL SERVICES MUST BE OBTAINED FROM THE INDIVIDUAL UTILITIES BEFORE PROCEEDING WITH CONSTRUCTION.

VERTICAL DATUM: CGVD28 (HT2.0 Geoid)  
HORIZONTAL DATUM: NAD83 (June 1990), Zone 14

00	ISSUED FOR TENDER	2024.04.29	R.S.
NO.	REVISIONS	DATE	BY

**Stantec**

DESIGNED BY	R.S.	CHECKED BY	W.B.
DRAWN BY	M.R.	APPROVED BY	R.S.
SCALE:		RELEASED FOR CONSTRUCTION	S.C.
HORIZONTAL	1:250	DATE	2024.04.26
VERTICAL	1:50		
DATE	2024.03.29		

PLOT DATE: 2024 04 29

ENGINEER'S SEAL

CONSULTANT DRAWING NUMBER  
**C-209**

**THE CITY OF WINNIPEG**  
WATER AND WASTE DEPARTMENT  
ENGINEERING DIVISION

2024 WATER MAIN RENEWALS  
CONTRACT 7  
ELGIN AVENUE  
55.4 W OF GERTIE STREET TO GERTIE STREET

SHEET 12 OF 13  
CITY DRAWING NUMBER  
**D-16981**