

WATER SERVICE INFORMATION					
ADDRESS	PIPE SIZE & MATERIAL (STREET)	PIPE SIZE & MATERIAL (PROPERTY)	STOP COCK LOCATION SHORT & LONG MEASUREMENT	CORP. LOCATION FROM STOP COCK	REMARKS
* 437 WILLIAM AVE	20 LEAD	12 LEAD	59' NNL WILLIAM & 59' NNL WILLIAM	OPP S/C	RENEW SERVICE
* 443 WILLIAM AVE	12 LEAD		OPP CENTRE S WINDOW & 44.25' NNL WILLIAM	OPP S/C	RENEW SERVICE
151 GERTIE ST	20 CU	20 CU	5.9' NSL HOUSE & 112' NNL WILLIAM	OPP S/C	RECONNECT SERVICE
* 154 GERTIE ST	12 LEAD	16 LEAD	0.7' SNL OF S DOOR & 114' SSL ELGIN	117' SSL ELGIN	RENEW SERVICE
* 440 ELGIN AVE	12 LEAD	20 CU	8.2m SNBL & 12.7m SSPL	OPP S/C	RENEW SERVICE
* 444 ELGIN AVE	12 LEAD	12 LEAD	OPP EBL #444 & 2.0m WELL #444	8 W OF GERTIE	RENEW SERVICE


* SERVICES TO BE RENEWED TO PL

BENCHMARK
ELEV=232.473m
N. SIDE OF ELGIN AVE. W. OF ISABEL ST., TBLT. IN S. CONC. WALL No.
515 ELGIN AVE., 0.9m E. & 0.3m A.G. L. FROM S.W. COR. OF CONC. WALL.

NOTE: CHAINAGES SHOWN ARE ALONG CENTERLINE OF ROW

NOTE: VALVES TO BE INSTALLED COUNTER-CLOCKWISE TO CLOSE

FOR INDEX SEE D-16971

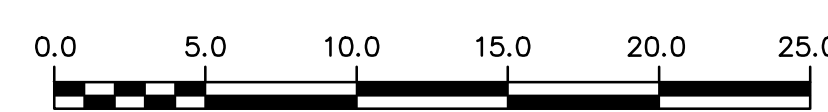

METRIC
WHOLE NUMBERS INDICATE MILLIMETRES
DECIMALIZED NUMBERS INDICATE METRES

ENGINEERS GEOSCIENTISTS MANITOBA
Certificate of Authorization
Stantec Consulting Ltd.
No. 1301

LOCATION APPROVED UNDERGROUND STRUCTURES

SUPV. U/G STRUCTURES COMMITTEE DATE

NOTE:
LOCATION OF UNDERGROUND STRUCTURES AS SHOWN ARE BASED ON THE BEST INFORMATION AVAILABLE BUT NO GUARANTEE IS GIVEN THAT ALL EXISTING UTILITIES ARE SHOWN OR THAT THE GIVEN LOCATIONS ARE EXACT. CONFIRMATION OF EXISTENCE AND EXACT LOCATION OF ALL SERVICES MUST BE OBTAINED FROM THE INDIVIDUAL UTILITIES BEFORE PROCEEDING WITH CONSTRUCTION.

VERTICAL DATUM: CGVD28 (HT2.0 Geoid)
HORIZONTAL DATUM: NAD83 (June 1990), Zone 14

NO.	ISSUED FOR TENDER	DATE	BY
00	ISSUED FOR TENDER	2024.04.29	R.S.

Stantec

DESIGNED BY: R.S.
DRAWN BY: M.R.
SCALE: HORIZONTAL 1:250, VERTICAL 1:50
DATE: 2024.03.29

CHECKED BY: W.B.
APPROVED BY: R.S.
RELEASED FOR CONSTRUCTION: S.C.
DATE: 2024.04.26

ENGINEER'S SEAL

CONSULTANT DRAWING NUMBER: C-210

THE CITY OF WINNIPEG
WATER AND WASTE DEPARTMENT
ENGINEERING DIVISION

2024 WATER MAIN RENEWALS
CONTRACT 7
GERTIE STREET
WILLIAM AVENUE TO
ELGIN AVENUE

SHEET 13 OF 13
CITY DRAWING NUMBER
D-16982