

**Notes:**


1. Backfill limestone in 150 mm lifts, tamp ea. lift thoroughly.
2. Posts to follow natural contour of land except for small undulations that would reduce aesthetic appearance of finished project.
3. Treat cuts and damages to timber surface in field w/ suitable preservative for outdoor use.
4. A combination of brown and green timber will not be accepted, unless approved in writing by Contract Administrator.
5. Surplus material to be legally dispose of off site.

Drawing Title:

# HEAVY DUTY SQUARE POST BOLLARD

Drawing No:

## SCD-105B1

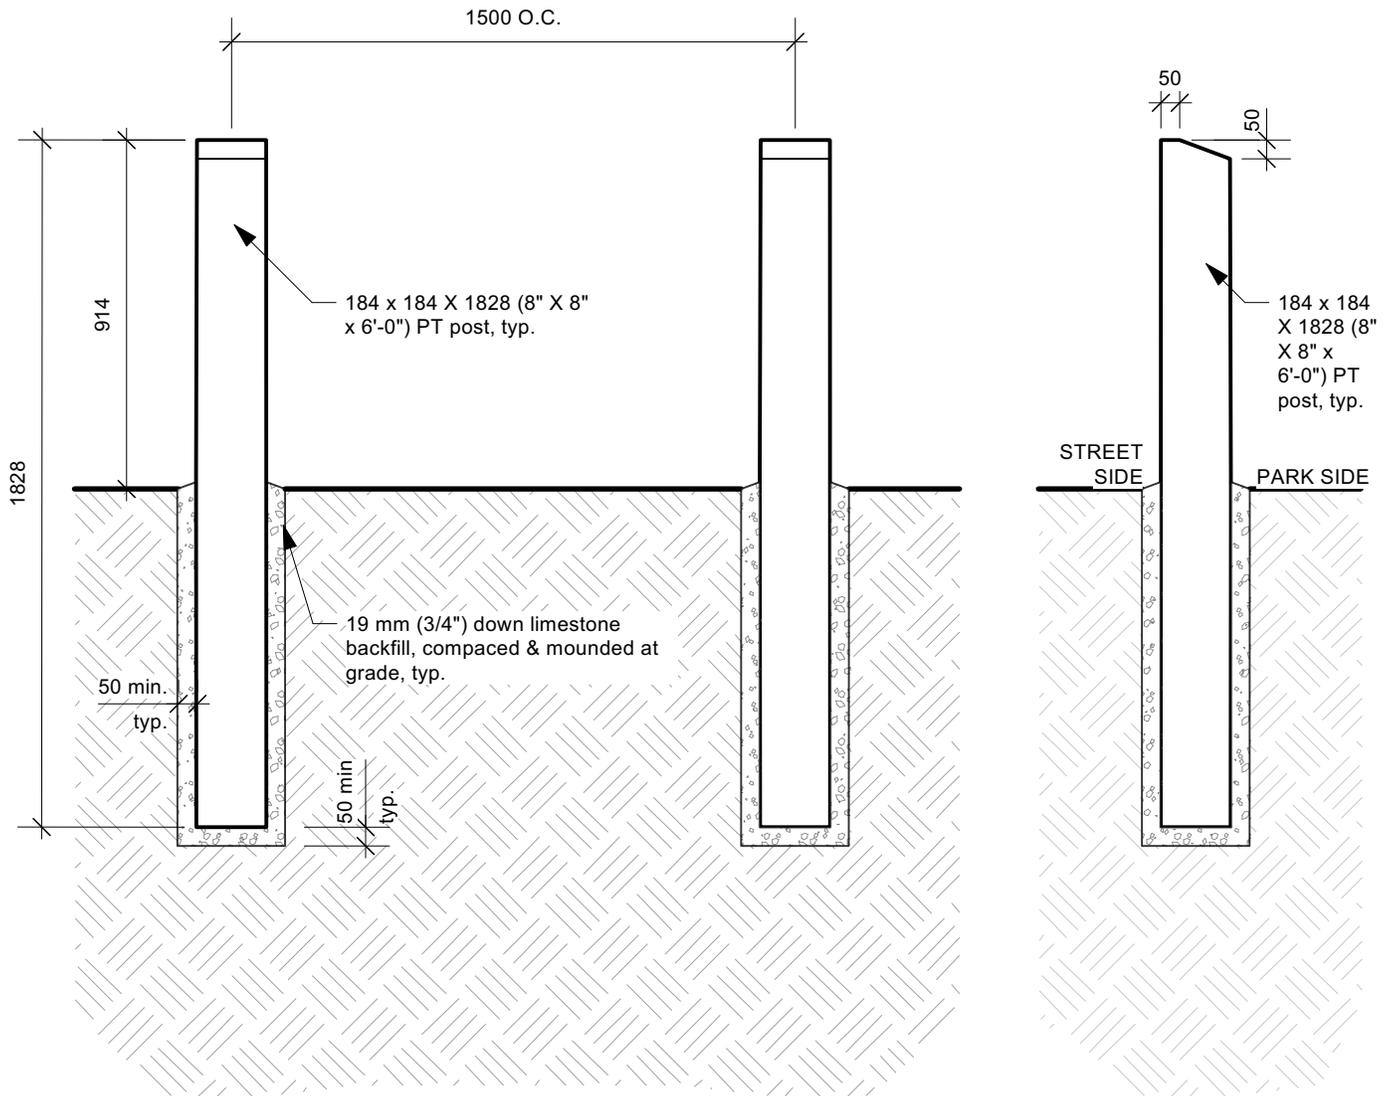

DIMENSIONS SHOWN ARE IN MILLIMETRES UNLESS OTHERWISE SPECIFIED

REVISION: 0  
DATE: April 29/21  
SCALE: N.T.S.  
DRAWN BY: LL

The City of Winnipeg  
Planning, Property and Development Department  
Urban Planning and Design Division  
Unit 15 - 30 Fort Street, Winnipeg, MB, R3C 4X5

