


**PLAN - STAGE 1**  
Scale 1:1000

- NOTES:
- ALL TEMPORARY SIGNAGE AND TRAFFIC CONTROL TO BE IN ACCORDANCE WITH THE LATEST EDITION OF THE MANUAL OF TEMPORARY TRAFFIC CONTROL ON CITY STREETS.
  - CONTRACTOR TO INSTALL AND MAINTAIN TRAFFIC CONTROL SIGNAGE, INCLUDING REGULATORY SIGNAGE.
  - CONTRACTOR TO MAINTAIN VEHICLE ACCESS TO ALL SIDE STREETS, PRIVATE APPROACHES AT ALL TIMES. ANY DISRUPTION TO BE APPROVED BY THE CONTRACT ADMINISTRATOR AND CONTRACTOR TO ADVISE OWNER.
  - PROPERLY EQUIPPED FLAG PERSONS ARE REQUIRED WHEN MOVING ANY CONSTRUCTION VEHICLES INTO OR OUT OF TRAFFIC.
  - ADVANCE SIGNAGE SPACING TO BE 50m AND LANE CLOSURE TAPER TO BE 30m.
  - ALL TRANSIT STOP LOCATIONS TO MEET ACCESSIBILITY GUIDELINES IN ACCORDANCE WITH THE MITC.
  - BARRICADES UTILIZED FOR SIDEWALK CLOSURE OR PEDESTRIAN CHANNELIZATION SHALL HAVE LOWER BARRIER.
  - TRAFFIC SERVICES TO RELOCATE CONTRACTOR SIGNAGE AS NECESSARY AND INSTALL SUPPLEMENTARY SIGNAGE TO ACCOMMODATE TRAFFIC CONTROL FOR WINNIPEG BLUE BOMBER GAMES AND THE MANITOBA MARATHON.
  - CONTRACTOR TO INSTALL SNOW FENCE ALONG SIDEWALKS AND PATHWAYS TO BE MAINTAINED DURING CONSTRUCTION.
  - CONTRACTOR TO ADJUST LANE CLOSURES TO ACCOMMODATE CATCH BASIN INSTALLATION. ONE LANE OF TRAFFIC TO BE MAINTAINED ON EACH SIDE OF UNIVERSITY CRESCENT AT ALL TIMES.

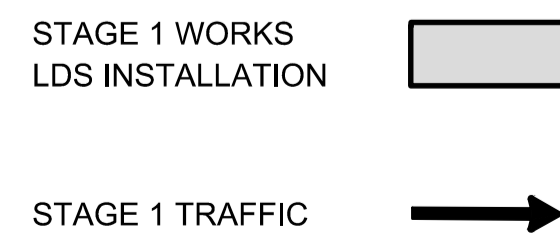

**PRELIMINARY**  
**NOT FOR CONSTRUCTION**

**ENGINEERS**  
**GEOSCIENTISTS**  
**MANITOBA**  
Certificate of Authorization  
AECOM Canada Ltd.  
No. 4671 Date: 06/19/2024

**METRIC**  
WHOLE NUMBERS INDICATE MILLIMETRES  
DECIMALIZED NUMBERS INDICATE METRES

B.M. ELEV.	74M574 - Tolt. in W. wall of Conc. parking garage of No. 77 University Cres. E. of Pembina Hwy., 0.9 m N. of S.W. cor. of garage, & 2.6 m below recreation deck. ELEVATION: 234.128		
DESIGNED BY	JT	CHECKED BY	BC
DRAWN BY	JT	APPROVED BY	RC
HOR. SCALE:	1:1000	RELEASED FOR CONSTRUCTION BY:	
VERTICAL:	NA		
0	ISSUED FOR TENDER	06/19/2024	RC
NO.	REVISIONS	DATE	BY
		06/19/2024	

<b>AECOM</b>	
DESIGNED BY	JT
CHECKED BY	BC
DRAWN BY	JT
APPROVED BY	RC
HOR. SCALE:	1:1000
VERTICAL:	NA
ISSUED FOR TENDER	06/19/2024

ENGINEER'S SEAL  
  
CONSULTANT DRAWING NO.  
CT-01

**THE CITY OF WINNIPEG**  
PUBLIC WORKS DEPARTMENT  
ENGINEERING DIVISION

2024 REGIONAL STREET RENEWAL PROGRAM  
UNIVERSITY CRESCENT

CITY DRAWING NUMBER  
P-3579-01  
SHEET 01 OF 21

LAND DRAINAGE SEWER INSTALLATION AND  
CONCRETE PAVEMENT RECONSTRUCTION  
CONSTRUCTION STAGING AND TRAFFIC MANAGEMENT - STAGE 1