


MANHOLE TABLE		
ITEM	NORTHING	EASTING
MH5	5519333.12	633439.08
MH6	5519363.68	633396.17
MH7	5519374.51	633415.68

CATCH BASIN TABLE		
ITEM	NORTHING	EASTING
CB8	5519324.05	633431.32
CB9	5519334.11	633446.98
CB10	5519342.59	633402.31
CB11	5519355.27	633395.88
CB12	5519377.08	633402.31
CB13	5519381.37	633411.78
CB14	5519383.43	633419.79

- CONSTRUCTION NOTES:**
- INSTALL 150mm SUBDRAIN 6.0m ON EACH SIDE OF CATCH BASIN
 - 250 WM (BY OTHERS) TO ACCOMMODATE POTENTIAL CONFLICTS WITH PROPOSED LDS. CONTRACTOR TO CONFIRM INSTALLED LDS ELEVATION.

FOR INDEX SEE LD-12970

ENGINEERS GEOSCIENTISTS MANITOBA
 Certificate of Authorization
 AECOM Canada Ltd.
 No. 4671 Date: 2024/06/20

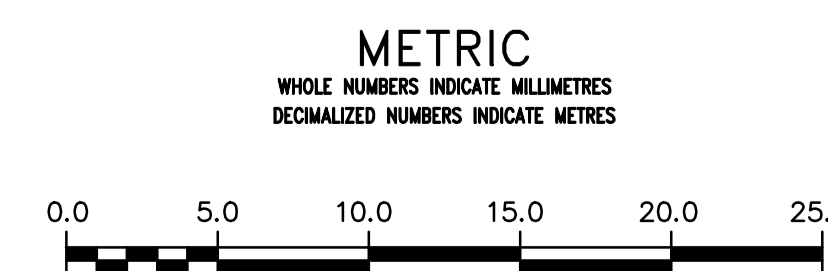

WARNING
 IF POWER EQUIPMENT OR EXPLOSIVES ARE TO BE USED FOR EXCAVATION ON THIS PROJECT THE CONTRACTOR MUST:
 1) NOTIFY THE GAS COMPANY OF THE PROPOSED LOCATION OF EXCAVATION.
 2) TAKE PRECAUTION TO AVOID DAMAGE TO GAS COMPANY INSTALLATIONS.
 SEE PROVINCIAL REGULATION 210/72 FOR DETAILS

LOCATION APPROVED UNDERGROUND STRUCTURES
 SUPV. U/G STRUCTURES COMMITTEE DATE
 NOTE:
 LOCATION OF UNDERGROUND STRUCTURES AS SHOWN ARE BASED ON THE BEST INFORMATION AVAILABLE BUT NO GUARANTEE IS GIVEN THAT ALL EXISTING UTILITIES ARE SHOWN OR THAT THE GIVEN LOCATIONS ARE EXACT. CONFIRMATION OF EXISTENCE AND EXACT LOCATION OF ALL SERVICES MUST BE OBTAINED FROM THE INDIVIDUAL UTILITIES BEFORE PROCEEDING WITH CONSTRUCTION.

VERTICAL DATUM: CGVD28 (HT2.0 Geoid)	ELEVATION: 234.128
HORIZONTAL DATUM: NAD83 (June 1990), Zone 14	
0 ISSUED FOR TENDER	24/06/20 GDL
NO.	REVISIONS
DATE (YY/MM/DD)	BY

AECOM

DESIGNED BY: NJD	CHECKED BY: MRP
DRAWN BY: GDL	APPROVED BY: RC
SCALE: HORIZONTAL 1:250	RELEASED FOR CONSTRUCTION
VERTICAL 1:50	DATE
DATE: 2024 06 19	DATE

PLOT DATE: 2024 06 19

ENGINEER'S SEAL
 PROVINCE OF MANITOBA
 M.R. PETERS
 Member
 32908
 REGISTERED PROFESSIONAL ENGINEER
 CONSULTANT NO. 32908 MEMBER

THE CITY OF WINNIPEG
 WATER AND WASTE DEPARTMENT
 ENGINEERING SERVICES DIVISION

2024 REGIONAL STREET RENEWAL PROGRAM

UNIVERSITY CRESCENT
 30.7m S. OF S. P.L. MARKHAM ROAD
 45.2m N. OF N. P.L. MARKHAM ROAD

SHEET 16 OF 21
 CITY DRAWING NUMBER
 LD-12973

TENDER No: 252-2024
 CONTRACT NUMBER:
 FILE PATH: D:\UNIVERSITY CRES LDS\
 FILE NAME: CU-04 - Plan Profile.dwg