


ITEM	NORTHING	EASTING
MH8	5519451.38	633387.36

ITEM	NORTHING	EASTING
CB15	5519431.67	633381.51
CB16	5519453.27	633394.48
CB17	5519447.80	633373.82
CB18	5519506.81	633382.82

- CONSTRUCTION NOTES:**
- INSTALL 150mm SUBDRAIN 6.0m ON EACH SIDE OF CATCH BASIN.
 - 250 WM (BY OTHERS) TO ACCOMMODATE POTENTIAL CONFLICTS WITH PROPOSED LDS ELEVATION.

ENGINEERS GEOSCIENTISTS MANITOBA
 Certificate of Authorization
 AECOM Canada Ltd.
 No. 4671 Date: 2024/06/20

FOR INDEX SEE LD-12970

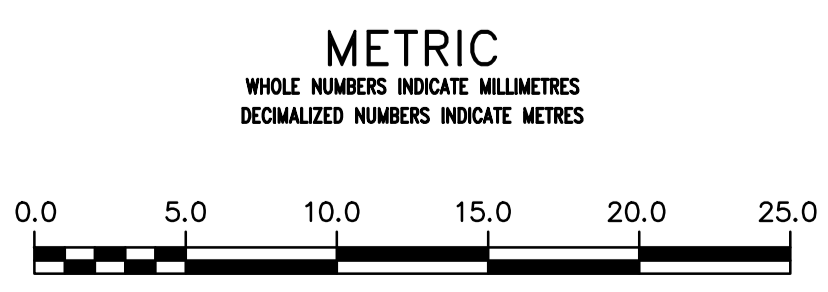

WARNING
 IF POWER EQUIPMENT OR EXPLOSIVES ARE TO BE USED FOR EXCAVATION ON THIS PROJECT THE CONTRACTOR MUST:
 1) NOTIFY THE GAS COMPANY OF THE PROPOSED LOCATION OF EXCAVATION.
 2) TAKE PRECAUTION TO AVOID DAMAGE TO GAS COMPANY INSTALLATIONS.
 SEE PROVINCIAL REGULATION 210/72 FOR DETAILS

LOCATION APPROVED UNDERGROUND STRUCTURES
 SUPV. U/G STRUCTURES COMMITTEE DATE
 NOTE:
 LOCATION OF UNDERGROUND STRUCTURES AS SHOWN ARE BASED ON THE BEST INFORMATION AVAILABLE BUT NO GUARANTEE IS GIVEN THAT ALL LOCATIONS ARE EXACT. CONFIRMATION OF EXISTENCE AND EXACT LOCATION OF ALL SERVICES MUST BE OBTAINED FROM THE INDIVIDUAL UTILITIES BEFORE PROCEEDING WITH CONSTRUCTION.

VERTICAL DATUM: CGVD28 (HT2.0 Geoid)	ELEVATION: 234.128		
HORIZONTAL DATUM: NAD83 (June 1990), Zone 14			
0	ISSUED FOR TENDER	24/06/20	GDL
NO.	REVISIONS	DATE (YY/MM/DD)	BY

AECOM

DESIGNED BY: NJD	CHECKED BY: MRP
DRAWN BY: GDL	APPROVED BY: RC
SCALE: HORIZONTAL 1:250	RELEASED FOR CONSTRUCTION
VERTICAL 1:50	DATE: 2024 06 19

ENGINEER'S SEAL: M.R. PETERS, Member 32908, REGISTERED PROFESSIONAL ENGINEER

THE CITY OF WINNIPEG
 WATER AND WASTE DEPARTMENT
 ENGINEERING SERVICES DIVISION

2024 REGIONAL STREET RENEWAL PROGRAM

UNIVERSITY CRESCENT
 45.2m N. OF N. P.L. MARKHAM ROAD
 155.2m N. OF N. P.L. MARKHAM ROAD

Winnipeg

2024 REGIONAL STREET RENEWAL PROGRAM

UNIVERSITY CRESCENT
 45.2m N. OF N. P.L. MARKHAM ROAD
 155.2m N. OF N. P.L. MARKHAM ROAD

SHEET 17 OF 21
 CITY DRAWING NUMBER
 LD-12974