


**ENGINEERS
GEOSCIENTISTS
MANITOBA**

Certificate of Authorization
AECOM Canada Ltd.
No. 4671 Date: 2024/06/20

MANHOLE TABLE		
ITEM	NORTHING	EASTING
MH9	5519547.04	633368.42
MH10	5519588.20	633357.71

- CONSTRUCTION NOTES:**
- INSTALL 150mm SUBDRAIN 6.0m ON EACH SIDE OF CATCH BASIN.
 - 250 WM (BY OTHERS) TO ACCOMMODATE POTENTIAL CONFLICTS WITH PROPOSED LDS. CONTRACTOR TO CONFIRM INSTALLED LDS ELEVATION.

FOR INDEX SEE
LD-12970

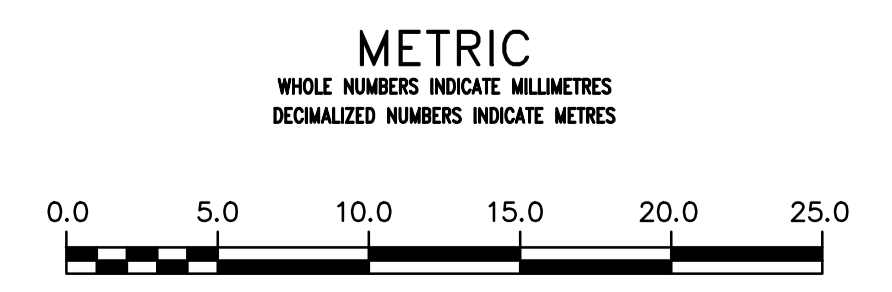

WARNING

IF POWER EQUIPMENT OR EXPLOSIVES ARE TO BE USED FOR EXCAVATION ON THIS PROJECT THE CONTRACTOR MUST:

- NOTIFY THE GAS COMPANY OF THE PROPOSED LOCATION OF EXCAVATION.
- TAKE PRECAUTION TO AVOID DAMAGE TO GAS COMPANY INSTALLATIONS.

SEE PROVINCIAL REGULATION 210/72 FOR DETAILS

**LOCATION APPROVED
UNDERGROUND STRUCTURES**

SUPV. U/G STRUCTURES COMMITTEE DATE

NOTE:
LOCATION OF UNDERGROUND STRUCTURES AS SHOWN ARE BASED ON THE BEST INFORMATION AVAILABLE BUT NO GUARANTEE IS GIVEN THAT ALL EXISTING UTILITIES ARE SHOWN OR THAT THE GIVEN LOCATIONS ARE EXACT. CONFIRMATION OF EXISTENCE AND EXACT LOCATION OF ALL SERVICES MUST BE OBTAINED FROM THE INDIVIDUAL UTILITIES BEFORE PROCEEDING WITH CONSTRUCTION.

VERTICAL DATUM: CGVD28 (HT2.0 Geoid)	ELEVATION: 234.128
HORIZONTAL DATUM: NAD83 (June 1990), Zone 14	
0 ISSUED FOR TENDER	24/06/20 GDL
NO.	DATE (YY/MM/DD) BY
	2024 06 19

AECOM

DESIGNED BY: NJD	CHECKED BY: MRP
DRAWN BY: GDL	APPROVED BY: RC
SCALE: HORIZONTAL 1:250	RELEASED FOR CONSTRUCTION
VERTICAL 1:50	DATE
DATE: 2024 06 19	DATE

PLOT DATE: 2024 06 19

ENGINEER'S SEAL

PROVINCE OF MANITOBA
M.R. PETERS
Member
32908
REGISTERED PROFESSIONAL ENGINEER

CONSULTANT NO. 32908

CU-06

THE CITY OF WINNIPEG
WATER AND WASTE DEPARTMENT
ENGINEERING SERVICES DIVISION

2024 REGIONAL STREET RENEWAL PROGRAM

UNIVERSITY CRESCENT
155.2m N. OF N. P.L. MARKHAM ROAD
265.2m N. OF N. P.L. MARKHAM ROAD

SHEET 18 OF 21
CITY DRAWING NUMBER
LD-12975

FILE PATH: D:\UNIVERSITY CRES LDS\
CU-06 - Plan Profile.dwg