



X:\P\2024\24122000-2024 Main St & Norwood Bridges\09\_CAD\07 Sheets\Staging & Traffic\_Signage\2303678-MNB-Staging & Traffic\_Signage.dwg Last Saved: 6/4/2024 11:36 AM by AScott Project: 6/4/2024 11:37 AM by Alan Scott A1 SIZE 594mm x 841mm

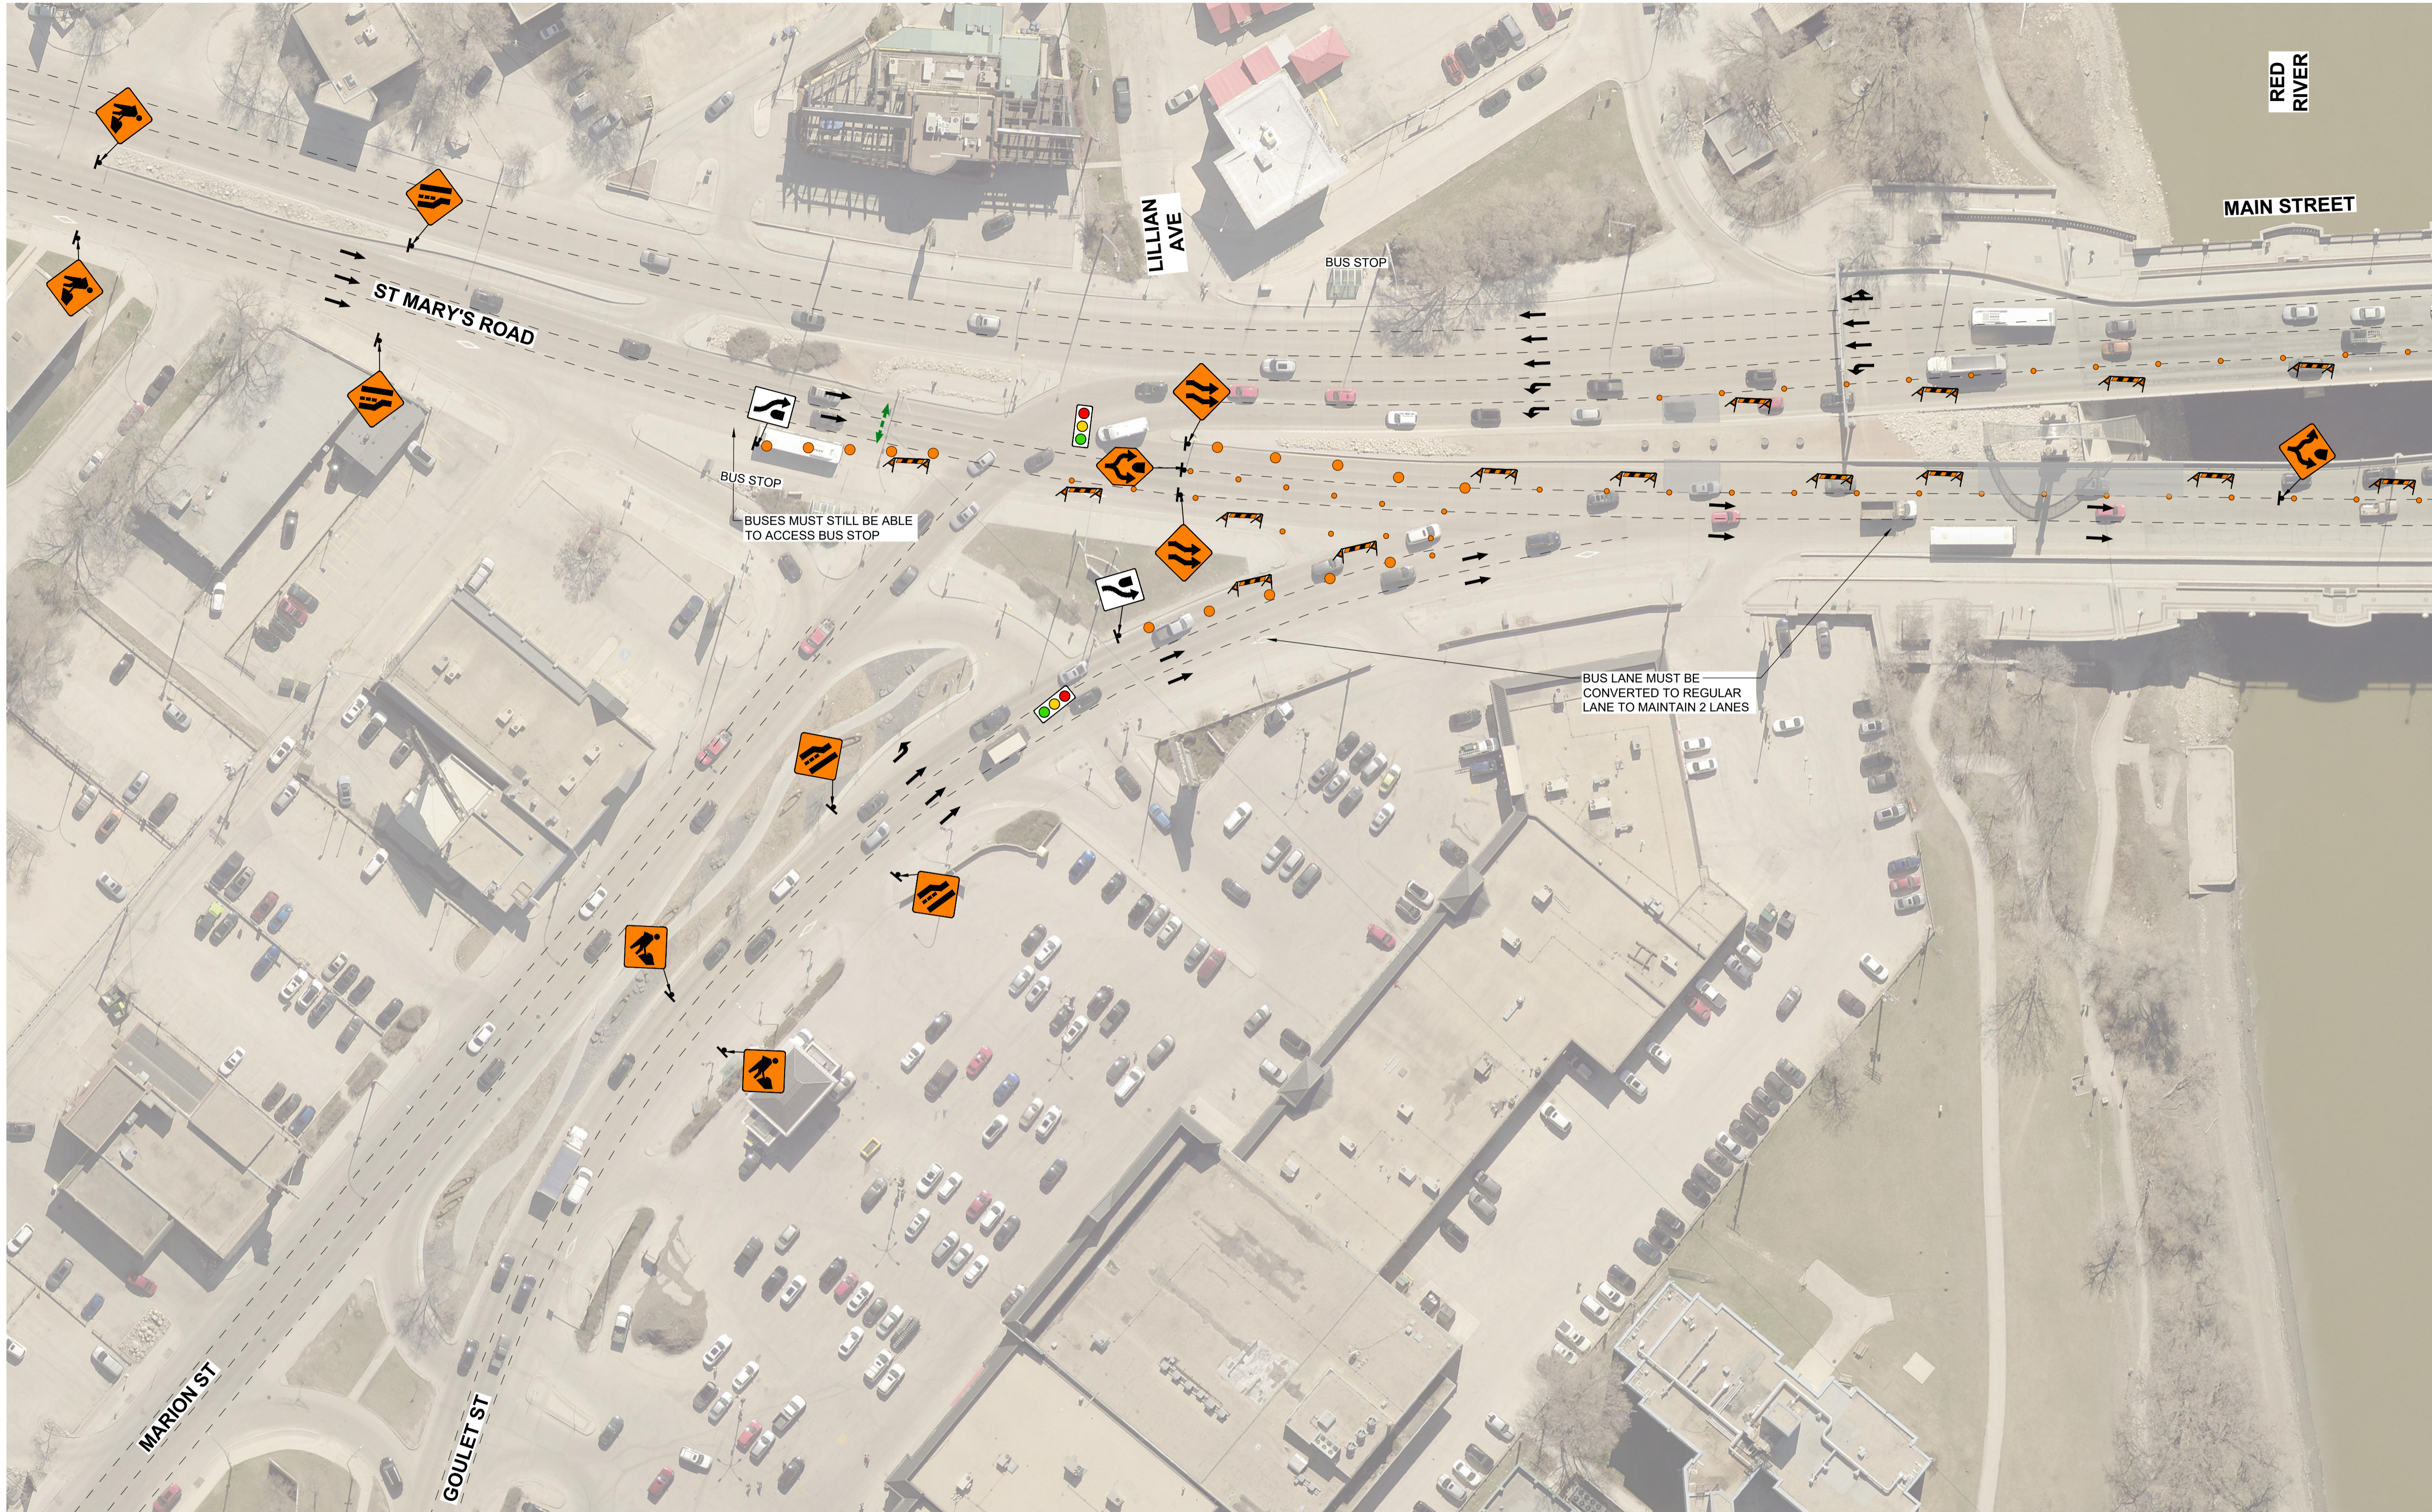

**STAGE 1  
ST MARY'S ROAD / MAIN STREET (1 OF 3)**

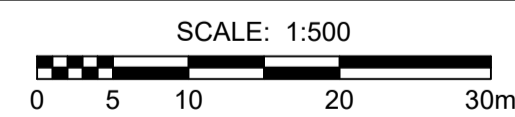

**ENGINEERS  
GEOLOGISTS  
MANITOBA**  
Certificate of Authorization  
MORRISON HERSHFIELD  
No. 1736

TENDER No. 291-2024

**LOCATION APPROVED  
UNDERGROUND STRUCTURES**

BM ELEV

NO.	REVISIONS	DATE	BY
1	ISSUED FOR ADDENDUM 2	24/06/03	ACK
0	ISSUED FOR TENDER	24/05/09	ACK

**NOTE:**  
LOCATION OF UNDERGROUND STRUCTURES AS SHOWN ARE BASED ON THE BEST INFORMATION AVAILABLE BUT NO GUARANTEE IS GIVEN THAT ALL EXISTING UTILITIES ARE SHOWN OR THAT THE GIVEN LOCATIONS ARE EXACT. CONFIRMATION OF EXISTENCE AND EXACT LOCATION OF ALL SERVICES MUST BE OBTAINED FROM THE INDIVIDUAL UTILITIES BEFORE PROCEEDING WITH CONSTRUCTION.

DESIGNED BY	CHECKED BY	APPROVED BY	RELEASED FOR CONSTRUCTION
ACK	JGK	JGK	
HOR SCALE AS SHOWN		VERT SCALE AS SHOWN	
DATE May 09, 2024		DATE	

DESIGNED BY: ACK      CHECKED BY: JGK  
 DRAWN BY: KMB      APPROVED BY: JGK

PROFESSIONAL'S SEAL

CONSULTANT FILE NAME  
2303678-MNB-Staging & Traffic Signage.dwg

**THE CITY OF WINNIPEG**  
 PUBLIC WORKS DEPARTMENT  
 ENGINEERING DIVISION

**2024 BRIDGE MAINTENANCE  
MAIN STREET AND NORWOOD BRIDGES**

**TRAFFIC SIGNAGE & STAGING  
STAGE 1  
ST MARY'S ROAD / MAIN STREET (1 OF 3)**

CITY DRAWING NUMBER B-103-24-15 / B-104-24-08
SHEET 15 OF 31
DRAWING NUMBER <b>15</b>