


X:\P\2024\24122000-2024 Main St & Norwood Bridges\09\_CAD\07\_Sheets\Staging & Traffic\_Signage\2303678-MNB-Staging & Traffic\_Signage.dwg  
 Last Saved: 6/4/2024 11:37 AM by AScott  
 Project: 6/4/2024 11:38 AM by Alan Scott  
 A1 SIZE 594mm x 841mm



FOR CONTINUATION SEE DRAWING 15

FOR CONTINUATION SEE DRAWING 17

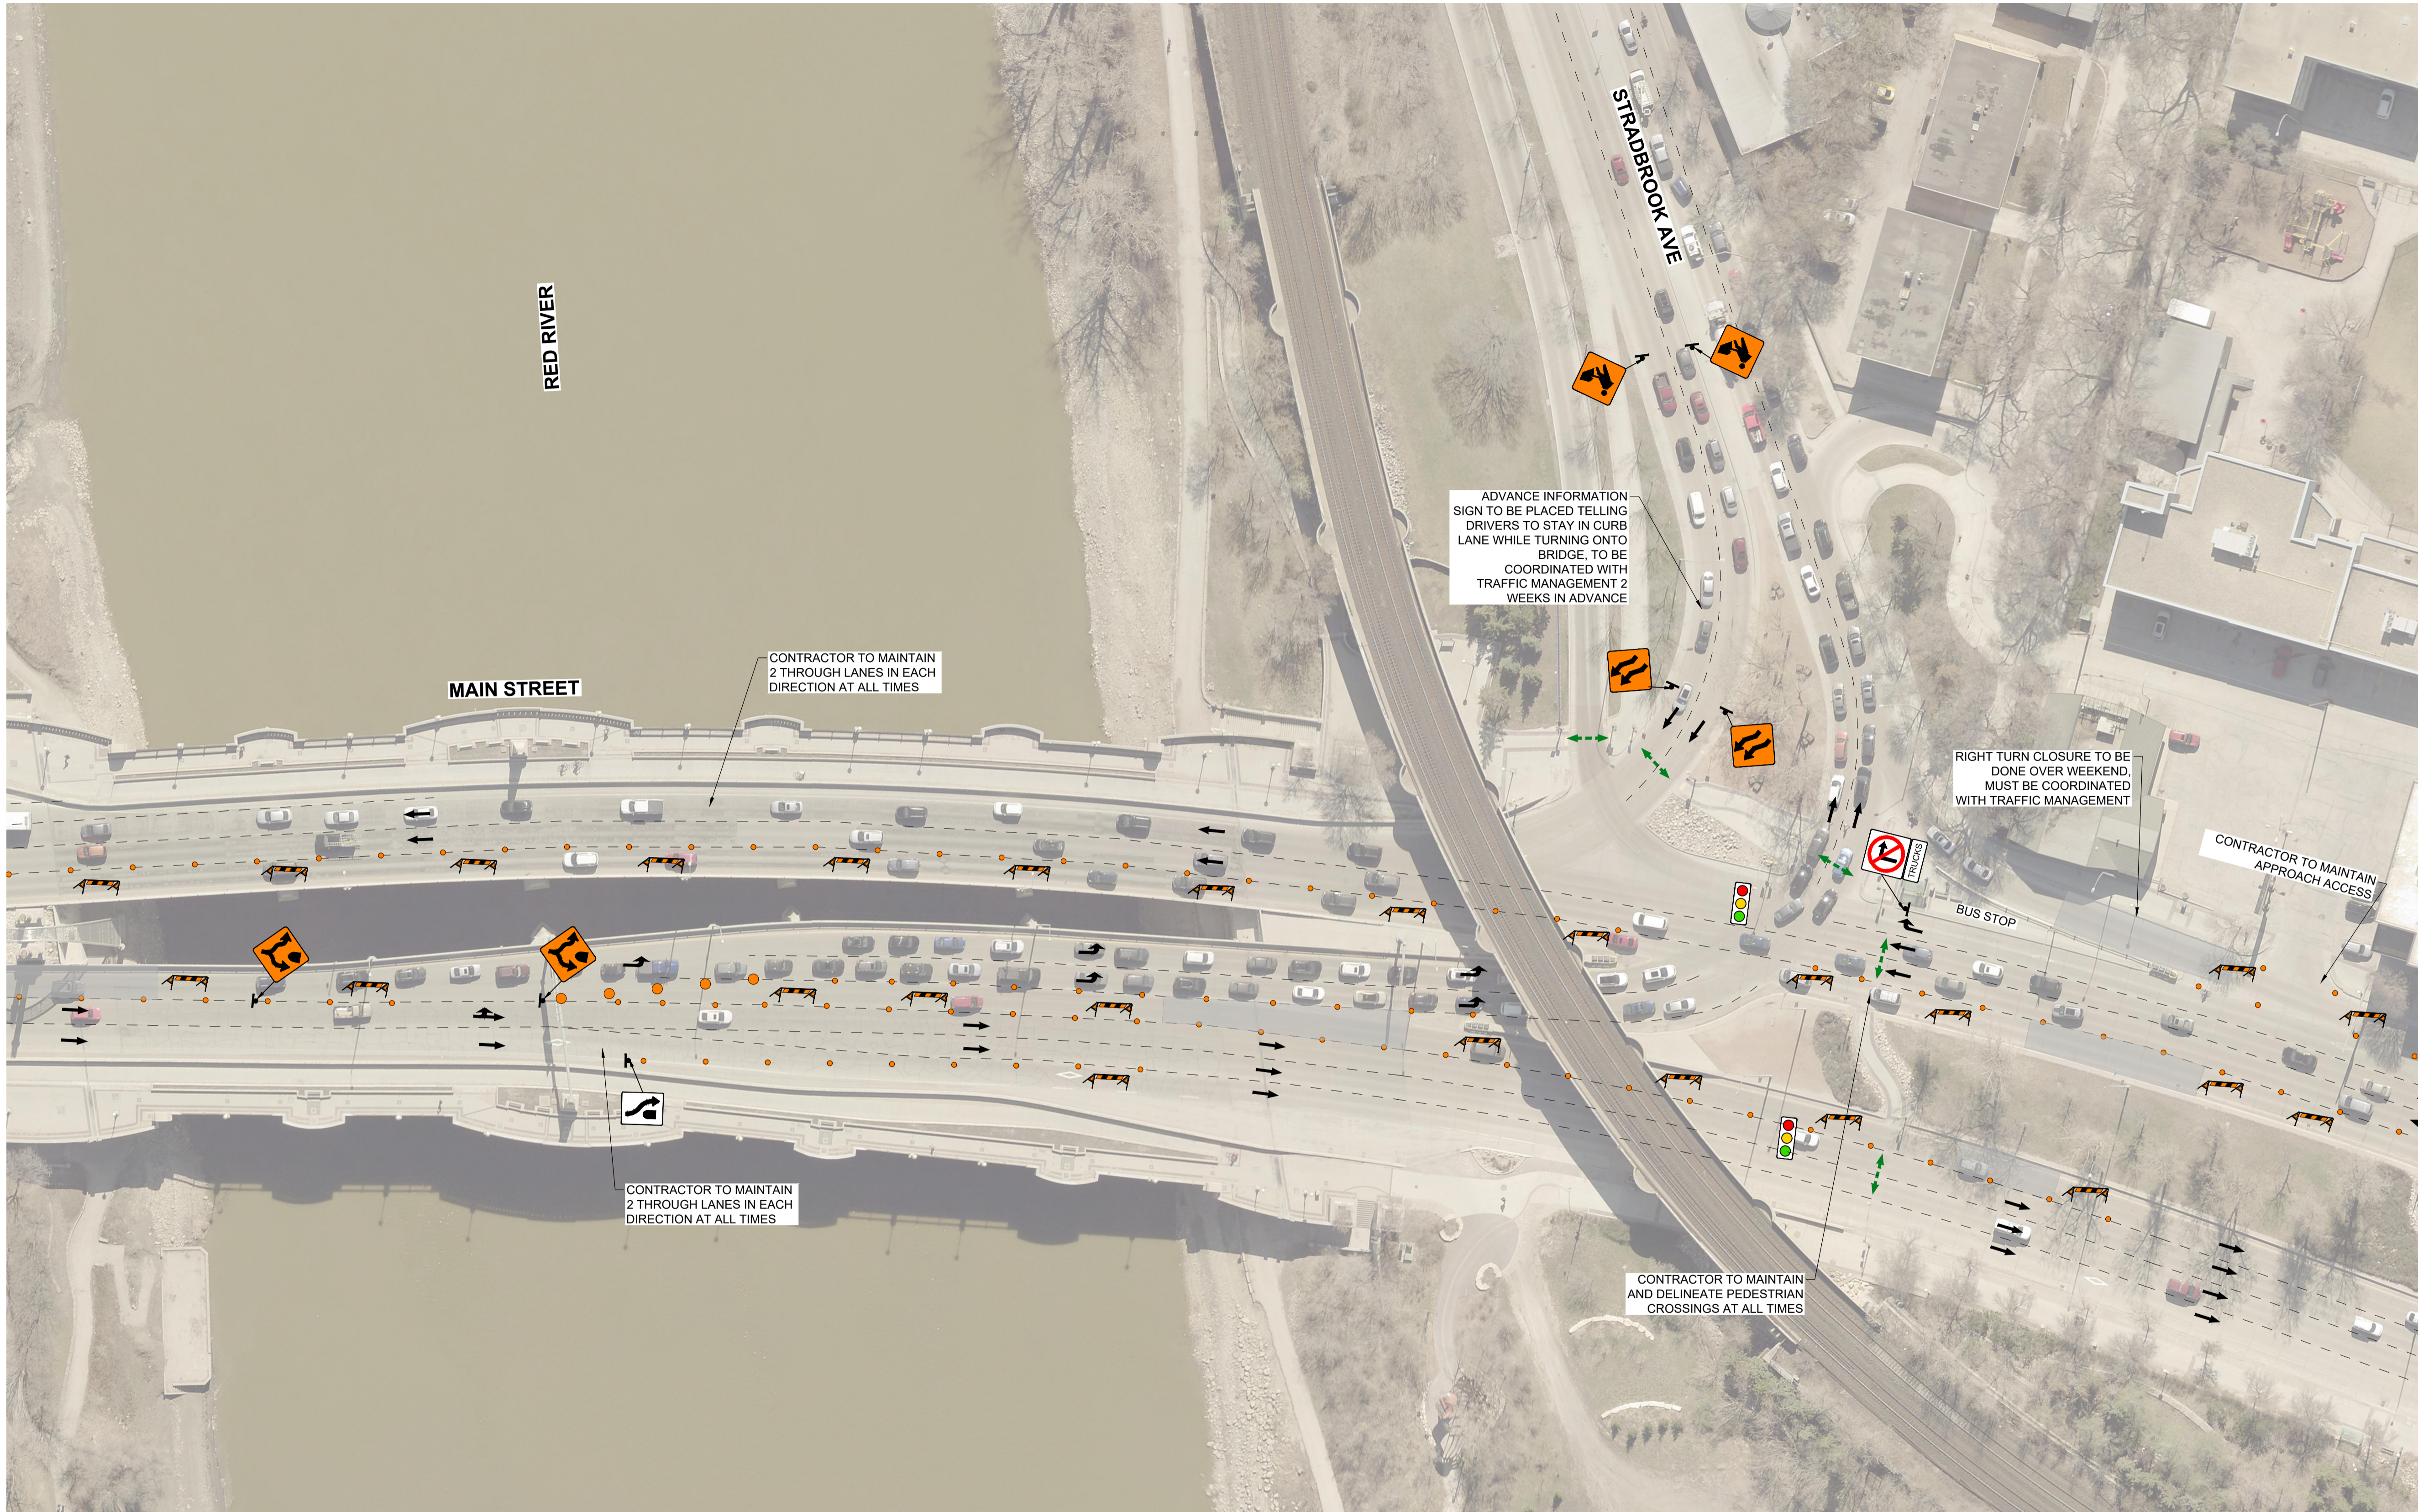

**STAGE 1  
MAIN STREET / STRADBROOK AVE (2 OF 3)**



**ENGINEERS  
GEOSCIENTISTS  
MANITOBA**  
 Certificate of Authorization  
 MORRISON HERSHFIELD  
 No. 1736

TENDER No. 291-2024

LOCATION APPROVED UNDERGROUND STRUCTURES			
SUPR. U/G STRUCTURES	DATE	COMMITTEE	
<b>NOTE:</b> LOCATION OF UNDERGROUND STRUCTURES AS SHOWN ARE BASED ON THE BEST INFORMATION AVAILABLE BUT NO GUARANTEE IS GIVEN THAT ALL EXISTING UTILITIES ARE SHOWN OR THAT THE GIVEN LOCATIONS ARE EXACT. CONFIRMATION OF EXISTENCE AND EXACT LOCATION OF ALL SERVICES MUST BE OBTAINED FROM THE INDIVIDUAL UTILITIES BEFORE PROCEEDING WITH CONSTRUCTION.			

NO.	REVISIONS	DATE	BY	ACK
1	ISSUED FOR ADDENDUM 2	24/06/03	ACK	
0	ISSUED FOR TENDER	24/05/09	ACK	

DESIGNED BY	ACK	CHECKED BY	JGK
DRAWN BY	KMB	APPROVED BY	JGK
HOR SCALE	AS SHOWN	RELEASED FOR CONSTRUCTION	
VERT SCALE	AS SHOWN		
DATE	May 09, 2024	DATE	

PROFESSIONAL'S SEAL  
  
 CONSULTANT FILE NAME  
 2303678-MNB-Staging & Traffic Signage.dwg

<b>THE CITY OF WINNIPEG</b> PUBLIC WORKS DEPARTMENT ENGINEERING DIVISION	
<b>2024 BRIDGE MAINTENANCE MAIN STREET AND NORWOOD BRIDGES</b>	
<b>TRAFFIC SIGNAGE &amp; STAGING STAGE 1 ST MARY'S ROAD / STRADBROOK (2 OF 3)</b>	
CITY DRAWING NUMBER B-103-24-16 / B-104-24-09	SHEET 16 OF 31
DRAWING NUMBER <b>16</b>	