


X:\P\2024\2410122000-2024 Main St & Norwood Bridges\09_CAD\07_Sheets\Staging & Traffic_Signage\2303678-MNB-Staging & Traffic_Signage.dwg Last Saved: 6/4/2024 12:21 PM by AScott
 X:\P\2024\2410122000-2024 Main St & Norwood Bridges\09_CAD\07_Sheets\Staging & Traffic_Signage\2303678-MNB-Staging & Traffic_Signage.dwg Last Saved: 6/4/2024 12:21 PM by AScott
 A1 SIZE 594mm x 841mm

FOR CONTINUATION
SEE DRAWING 20

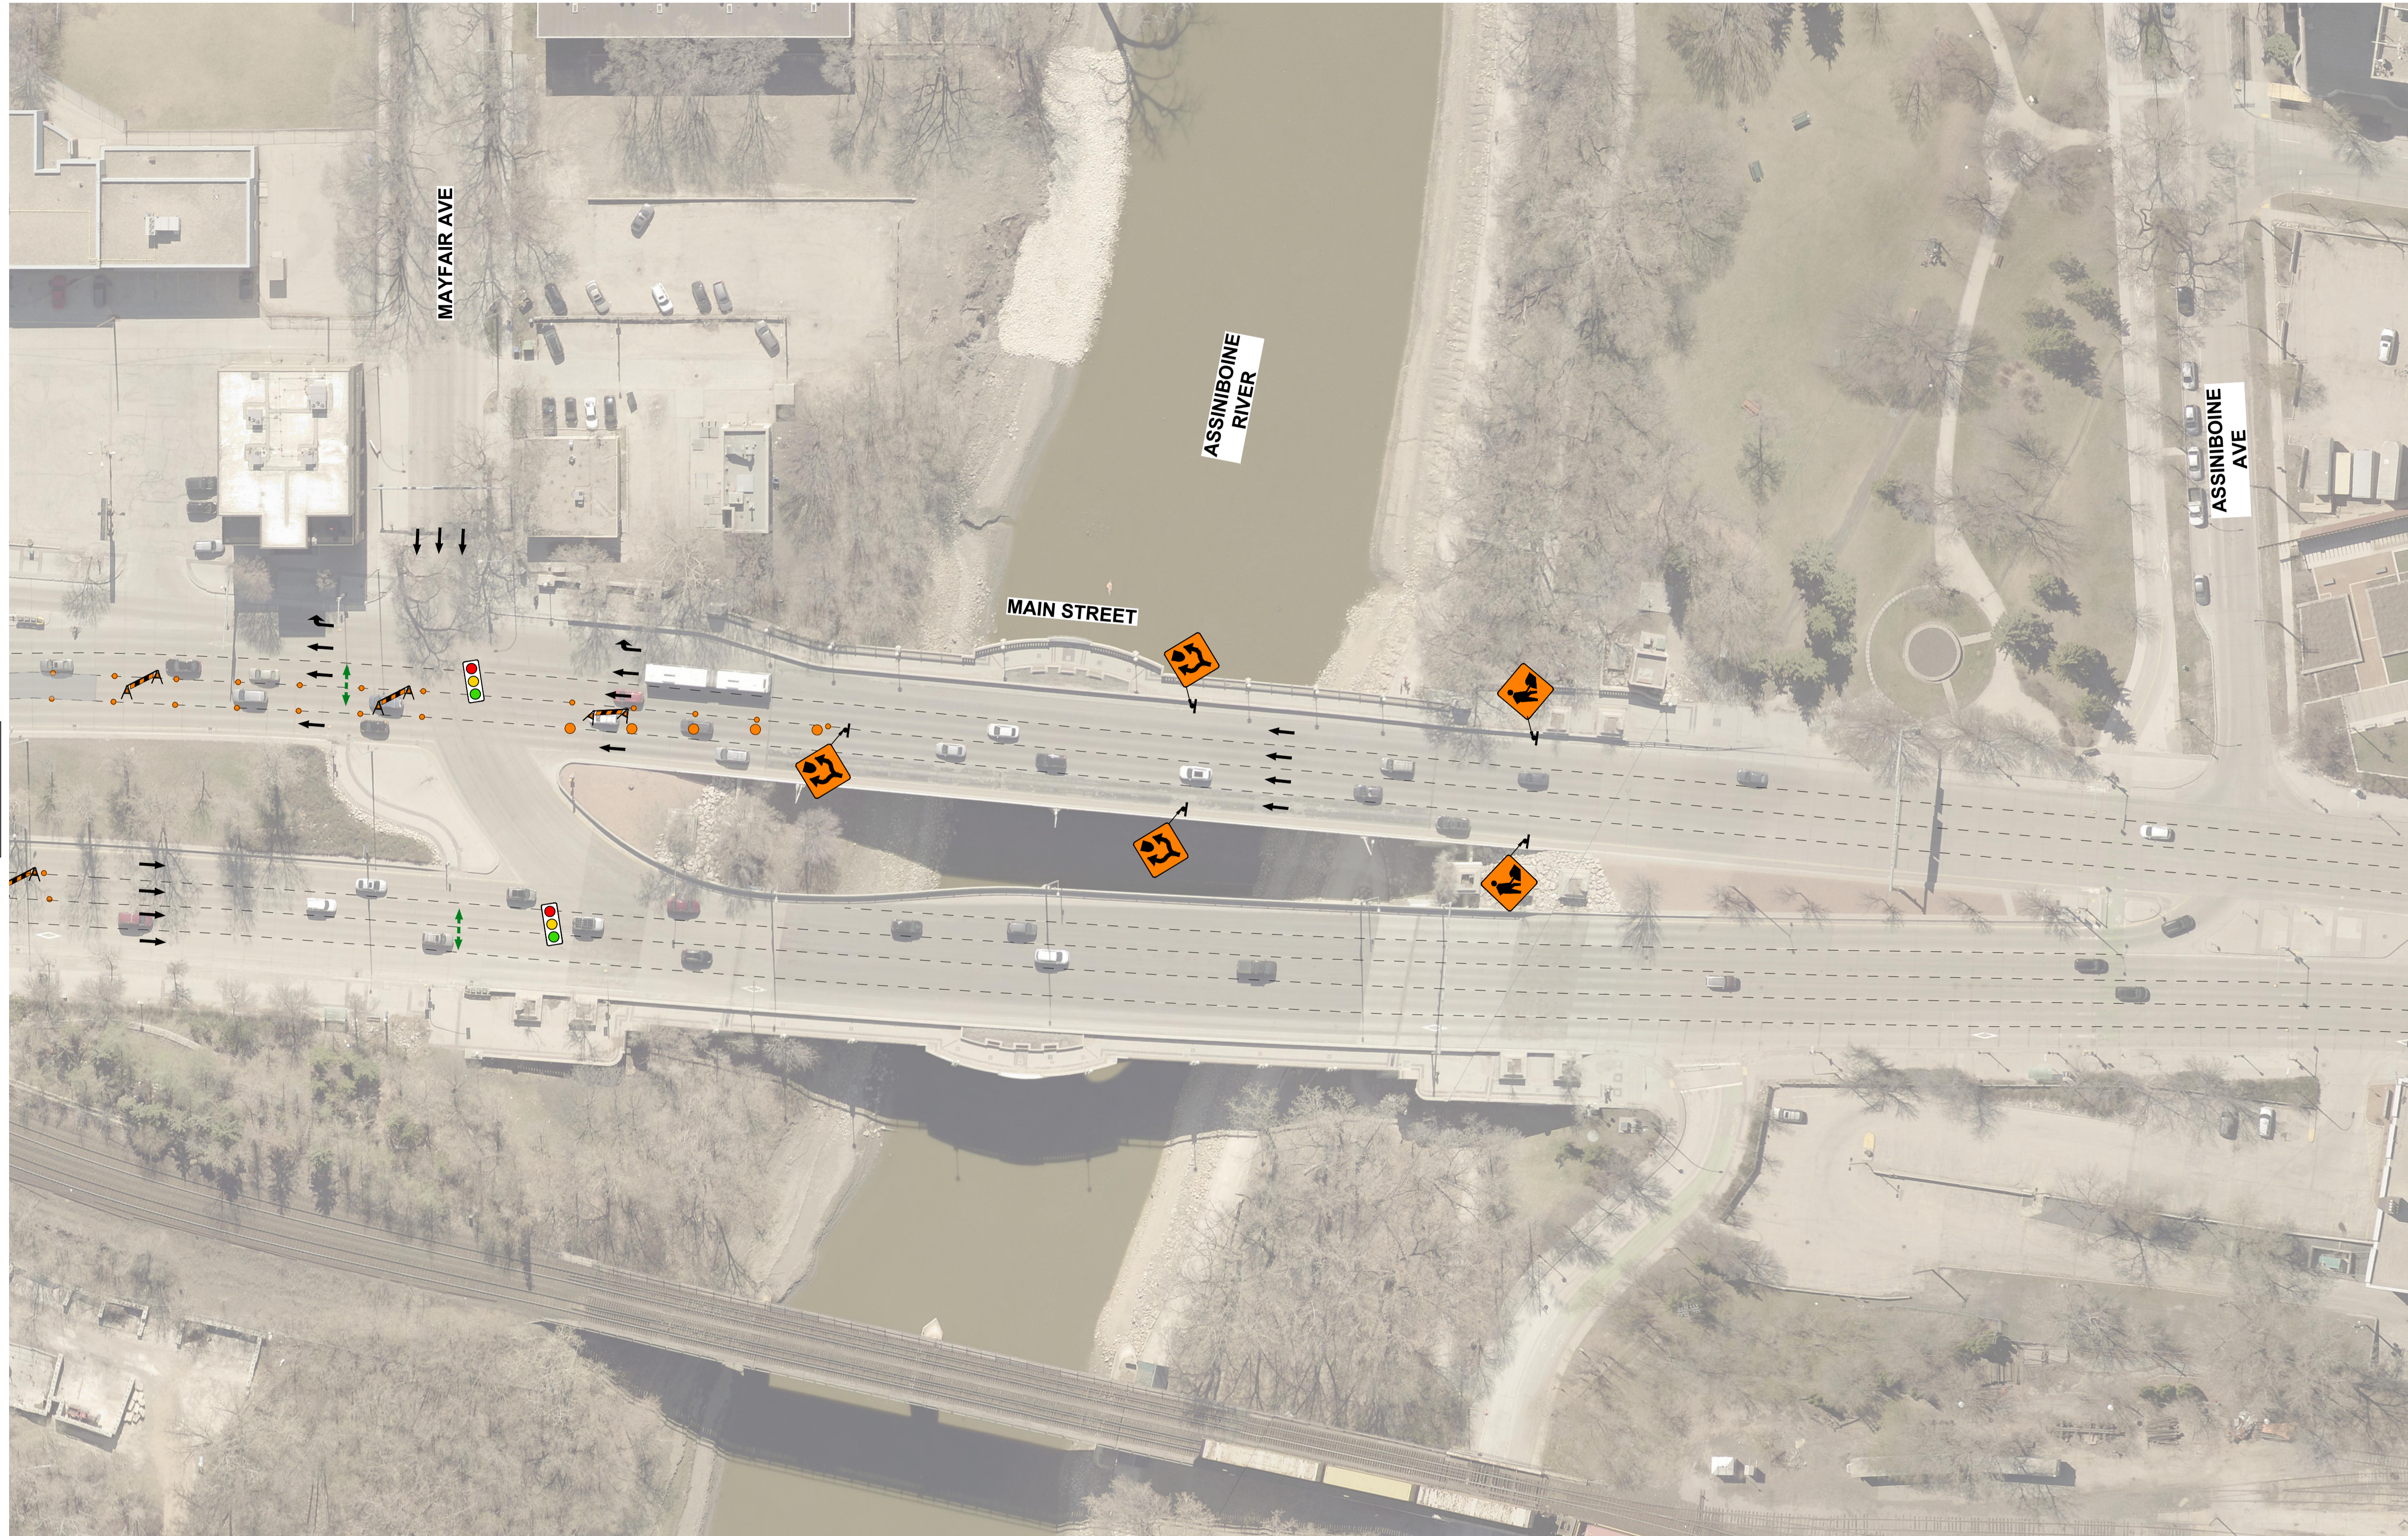

**STAGE 2
MAIN STREET (3 OF 3)**

SCALE: 1:500
 0 5 10 20 30m

LOCATION APPROVED UNDERGROUND STRUCTURES			
SUPR. U/G STRUCTURES	DATE	COMMITTEE	
NOTE: LOCATION OF UNDERGROUND STRUCTURES AS SHOWN ARE BASED ON THE BEST INFORMATION AVAILABLE BUT NO GUARANTEE IS GIVEN THAT ALL EXISTING UTILITIES ARE SHOWN OR THAT THE GIVEN LOCATIONS ARE EXACT. CONFIRMATION OF EXISTENCE AND EXACT LOCATION OF ALL SERVICES MUST BE OBTAINED FROM THE INDIVIDUAL UTILITIES BEFORE PROCEEDING WITH CONSTRUCTION.			

NO.	REVISIONS	DATE	BY	ACK
1	ISSUED FOR ADDENDUM 2	24/06/03	ACK	
0	ISSUED FOR TENDER	24/05/09	ACK	
		YYMMDD		

DESIGNED BY	ACK	CHECKED BY	JGK
DRAWN BY	KMB	APPROVED BY	JGK
HOR SCALE	AS SHOWN	RELEASED FOR CONSTRUCTION	
VERT SCALE	AS SHOWN		
DATE	May 09, 2024	DATE	

PROFESSIONAL'S SEAL
 PROVINCE OF MANITOBA

 A.C. KAUFMANN
 Member 34804
 2024-06-04
 REGISTERED PROFESSIONAL ENGINEER
 CONSULTANT FILE NAME
 2303678-MNB-Staging & Traffic Signage.dwg

THE CITY OF WINNIPEG PUBLIC WORKS DEPARTMENT ENGINEERING DIVISION	
2024 BRIDGE MAINTENANCE MAIN STREET AND NORWOOD BRIDGES	
TRAFFIC SIGNAGE & STAGING STAGE 2 MAIN STREET (3 OF 3)	
CITY DRAWING NUMBER B-103-24-21 / B-104-24-14	SHEET 21 OF 31
DRAWING NUMBER 21	

**ENGINEERS
GEOSCIENTISTS
MANITOBA**
 Certificate of Authorization
 MORRISON HERSHFIELD
 No. 1736

TENDER No. 291-2024