


X:\P\2024\24122000-2024 Main St & Norwood Bridges\09_CAD\07_Sheets\Staging & Traffic_Signage\2303678-MNB-Staging & Traffic_Signage.dwg Last Saved: 6/4/2024 12:23 PM by AScott Project: 6/4/2024 12:24 PM by Alan Scott A1 SIZE 594mm x 841mm

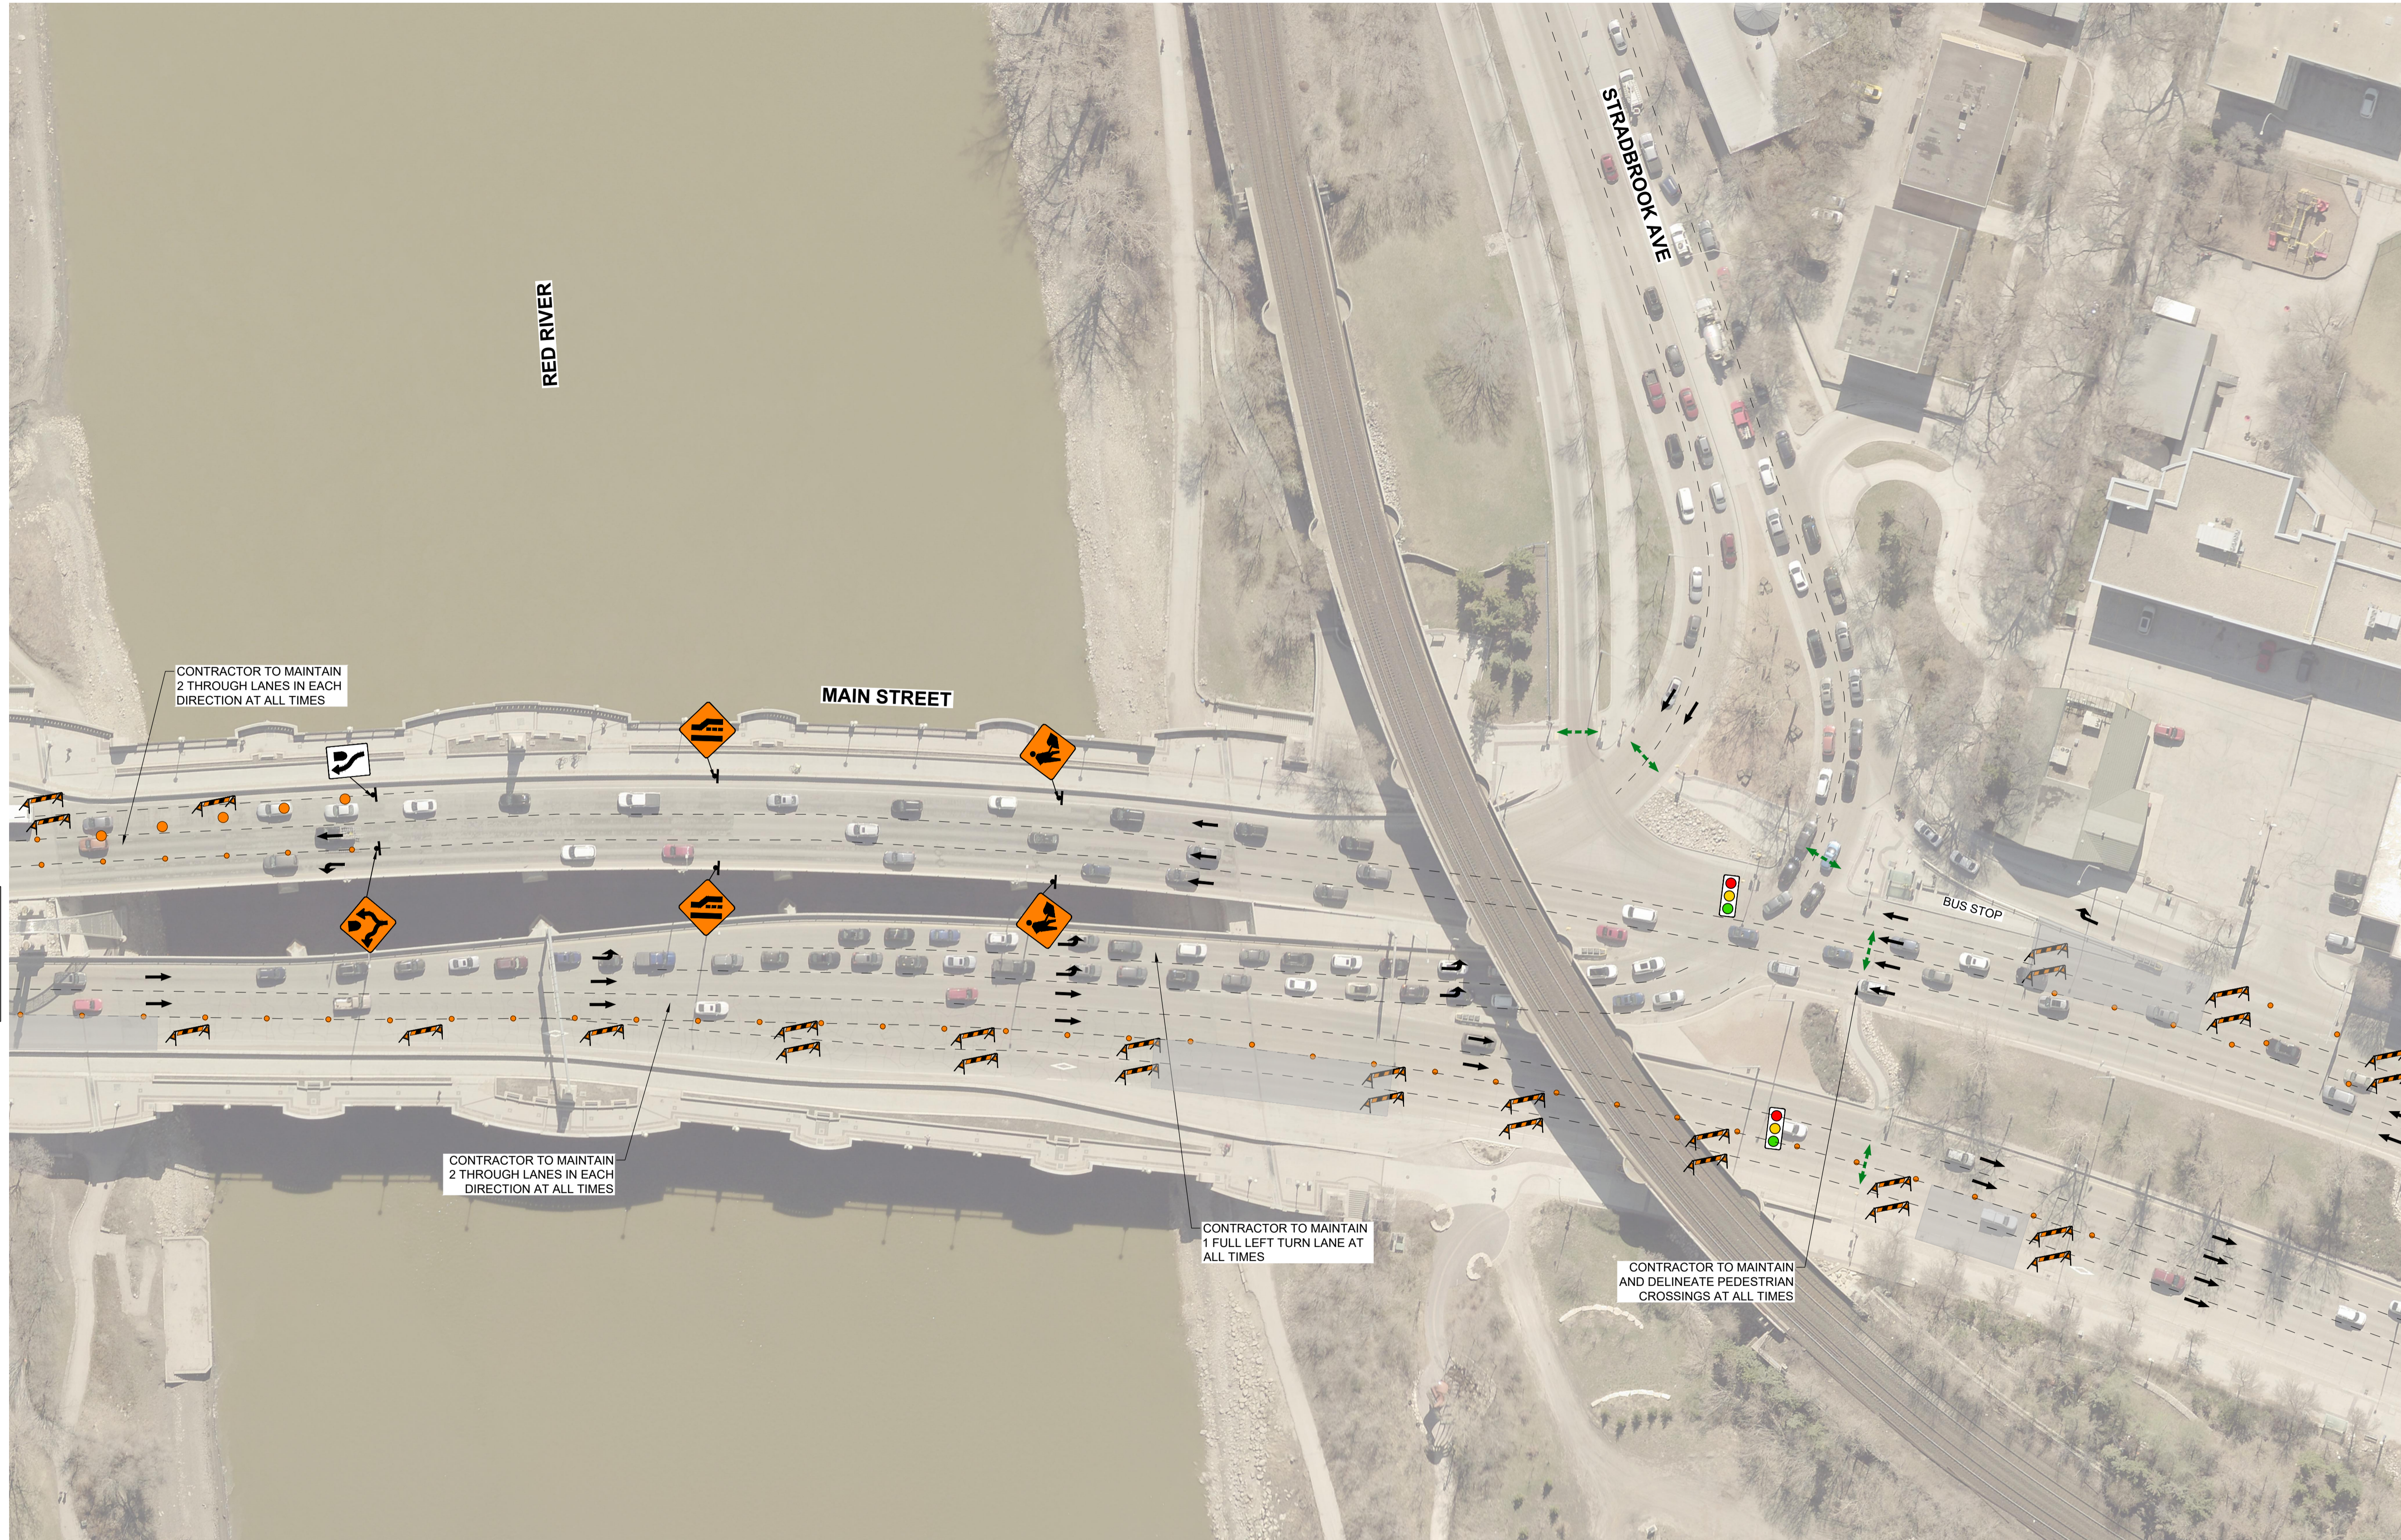

**STAGE 3
MAIN STREET / STRADBROOK AVE (2 OF 3)**

SCALE: 1:500



LOCATION APPROVED UNDERGROUND STRUCTURES			
SUPR. U/G STRUCTURES COMMITTEE	DATE		
NOTE: LOCATION OF UNDERGROUND STRUCTURES AS SHOWN ARE BASED ON THE BEST INFORMATION AVAILABLE BUT NO GUARANTEE IS GIVEN THAT ALL EXISTING UTILITIES ARE SHOWN OR THAT THE GIVEN LOCATIONS ARE EXACT. CONFIRMATION OF EXISTENCE AND EXACT LOCATION OF ALL SERVICES MUST BE OBTAINED FROM THE INDIVIDUAL UTILITIES BEFORE PROCEEDING WITH CONSTRUCTION.			
No.	ISSUED FOR ADDENDUM 2	24/06/03	ACK
	REVISIONS	YYMMDD	BY

BM	ELEV		

DESIGNED BY	ACK	CHECKED BY	JGK
DRAWN BY	KMB	APPROVED BY	JGK
HOR SCALE	AS SHOWN	RELEASED FOR CONSTRUCTION	
VERT SCALE	AS SHOWN		
DATE	May 09, 2024	DATE	

PROFESSIONAL'S SEAL

CONSULTANT FILE NAME
2303678-MNB-Staging & Traffic Signage.dwg

THE CITY OF WINNIPEG
 PUBLIC WORKS DEPARTMENT
 ENGINEERING DIVISION

2024 BRIDGE MAINTENANCE
MAIN STREET AND NORWOOD BRIDGES

TRAFFIC SIGNAGE & STAGING
STAGE 3
 MAIN STREET / STRADBROOK (2 OF 3)

CITY DRAWING NUMBER	B-103-24-24 / B-104-24-17
SHEET	24 OF 31
DRAWING NUMBER	24

**ENGINEERS
GEOSCIENTISTS
MANITOBA**
 Certificate of Authorization
 MORRISON HERSHFIELD
 No. 1736

TENDER No. 291-2024

FOR CONTINUATION SEE DRAWING 23

FOR CONTINUATION SEE DRAWING 25