


X:\P\2024\2410122000-2024 Main St & Norwood Bridges\09\_CAD\07\_Sheets\Staging & Traffic\_Signage\2303678-MNB-Staging & Traffic\_Signage.dwg Last Saved: 6/4/2024 12:24 PM by AScott Project: 6/4/2024 12:25 PM by Alan Scott A1 SIZE 594mm x 841mm



FOR CONTINUATION  
SEE DRAWING 24

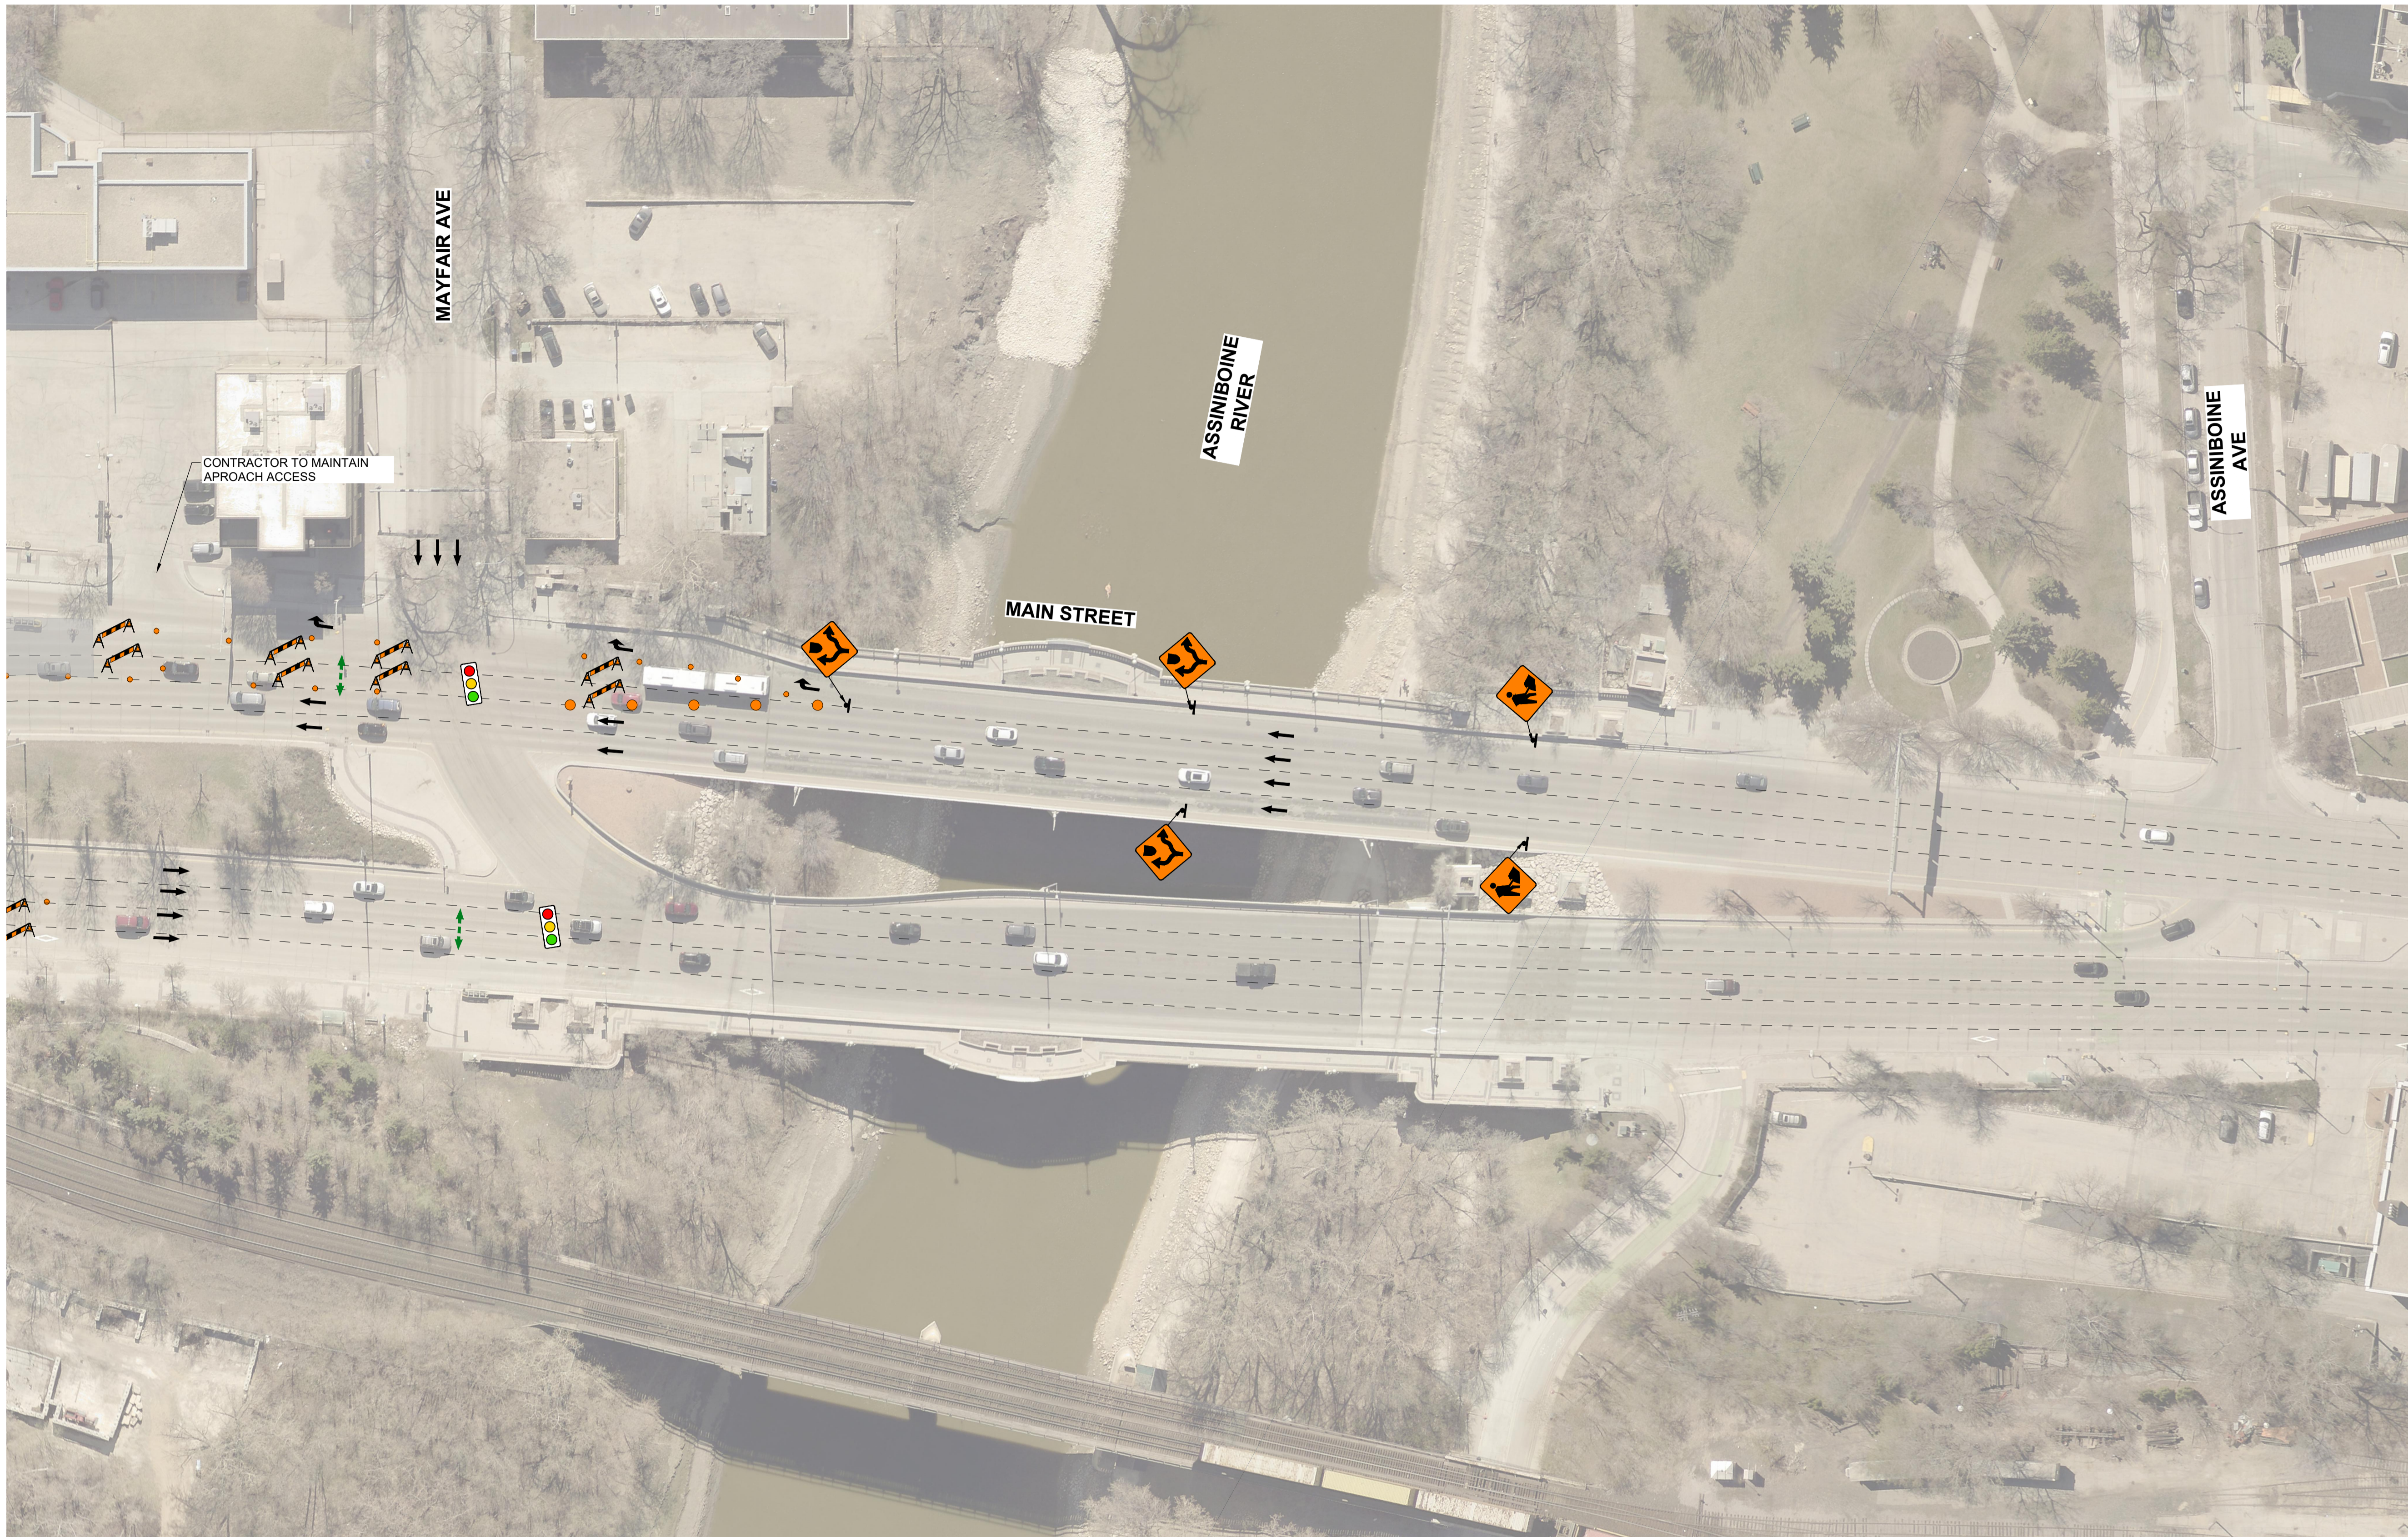

**STAGE 3  
MAIN STREET (3 OF 3)**

SCALE: 1:500



**LOCATION APPROVED  
UNDERGROUND STRUCTURES**

SUPR. U/G STRUCTURES      DATE  
COMMITTEE

**NOTE:**  
LOCATION OF UNDERGROUND STRUCTURES AS SHOWN ARE BASED ON THE BEST INFORMATION AVAILABLE BUT NO GUARANTEE IS GIVEN THAT ALL EXISTING UTILITIES ARE SHOWN OR THAT THE GIVEN LOCATIONS ARE EXACT. CONFIRMATION OF EXISTENCE AND EXACT LOCATION OF ALL SERVICES MUST BE OBTAINED FROM THE INDIVIDUAL UTILITIES BEFORE PROCEEDING WITH CONSTRUCTION.

NO.	REVISIONS	DATE	BY
0	ISSUED FOR ADDENDUM 2	24/06/03	ACK

<b>MH</b> <small>MORRISON HERSHFIELD</small> <small>now</small> <b>Stantec</b>			
DESIGNED BY	ACK	CHECKED BY	JGK
DRAWN BY	KMB	APPROVED BY	JGK
HOR SCALE	AS SHOWN	RELEASED FOR CONSTRUCTION	
VERT SCALE	AS SHOWN		
DATE	May 09, 2024	DATE	

PROFESSIONAL'S SEAL

CONSULTANT FILE NAME  
2303678-MNB-Staging & Traffic Signage.dwg

**THE CITY OF WINNIPEG**  
PUBLIC WORKS DEPARTMENT  
ENGINEERING DIVISION

**2024 BRIDGE MAINTENANCE  
MAIN STREET AND NORWOOD BRIDGES**

**TRAFFIC SIGNAGE & STAGING  
STAGE 3  
MAIN STREET (3 OF 3)**

CITY DRAWING NUMBER B-103-24-25 / B-104-24-18
SHEET 25 OF 31
DRAWING NUMBER <b>25</b>

TENDER No. 291-2024

**ENGINEERS  
GEOSCIENTISTS  
MANITOBA**

Certificate of Authorization  
**MORRISON HERSHFIELD**  
No. 1736