



X:\P\2024\24122000-2024 Main St. & Norwood Bridges\09 CAD\07 Sheets\Staging & Traffic Signage\2303678-MNB\_Mill and Fill-Staging & Traffic Signage.dwg Last Saved: 6/4/2024 12:26 PM by ASScott Plotted: 6/4/2024 12:26 PM by Allan Scott A1 SIZE 594mm x 841mm

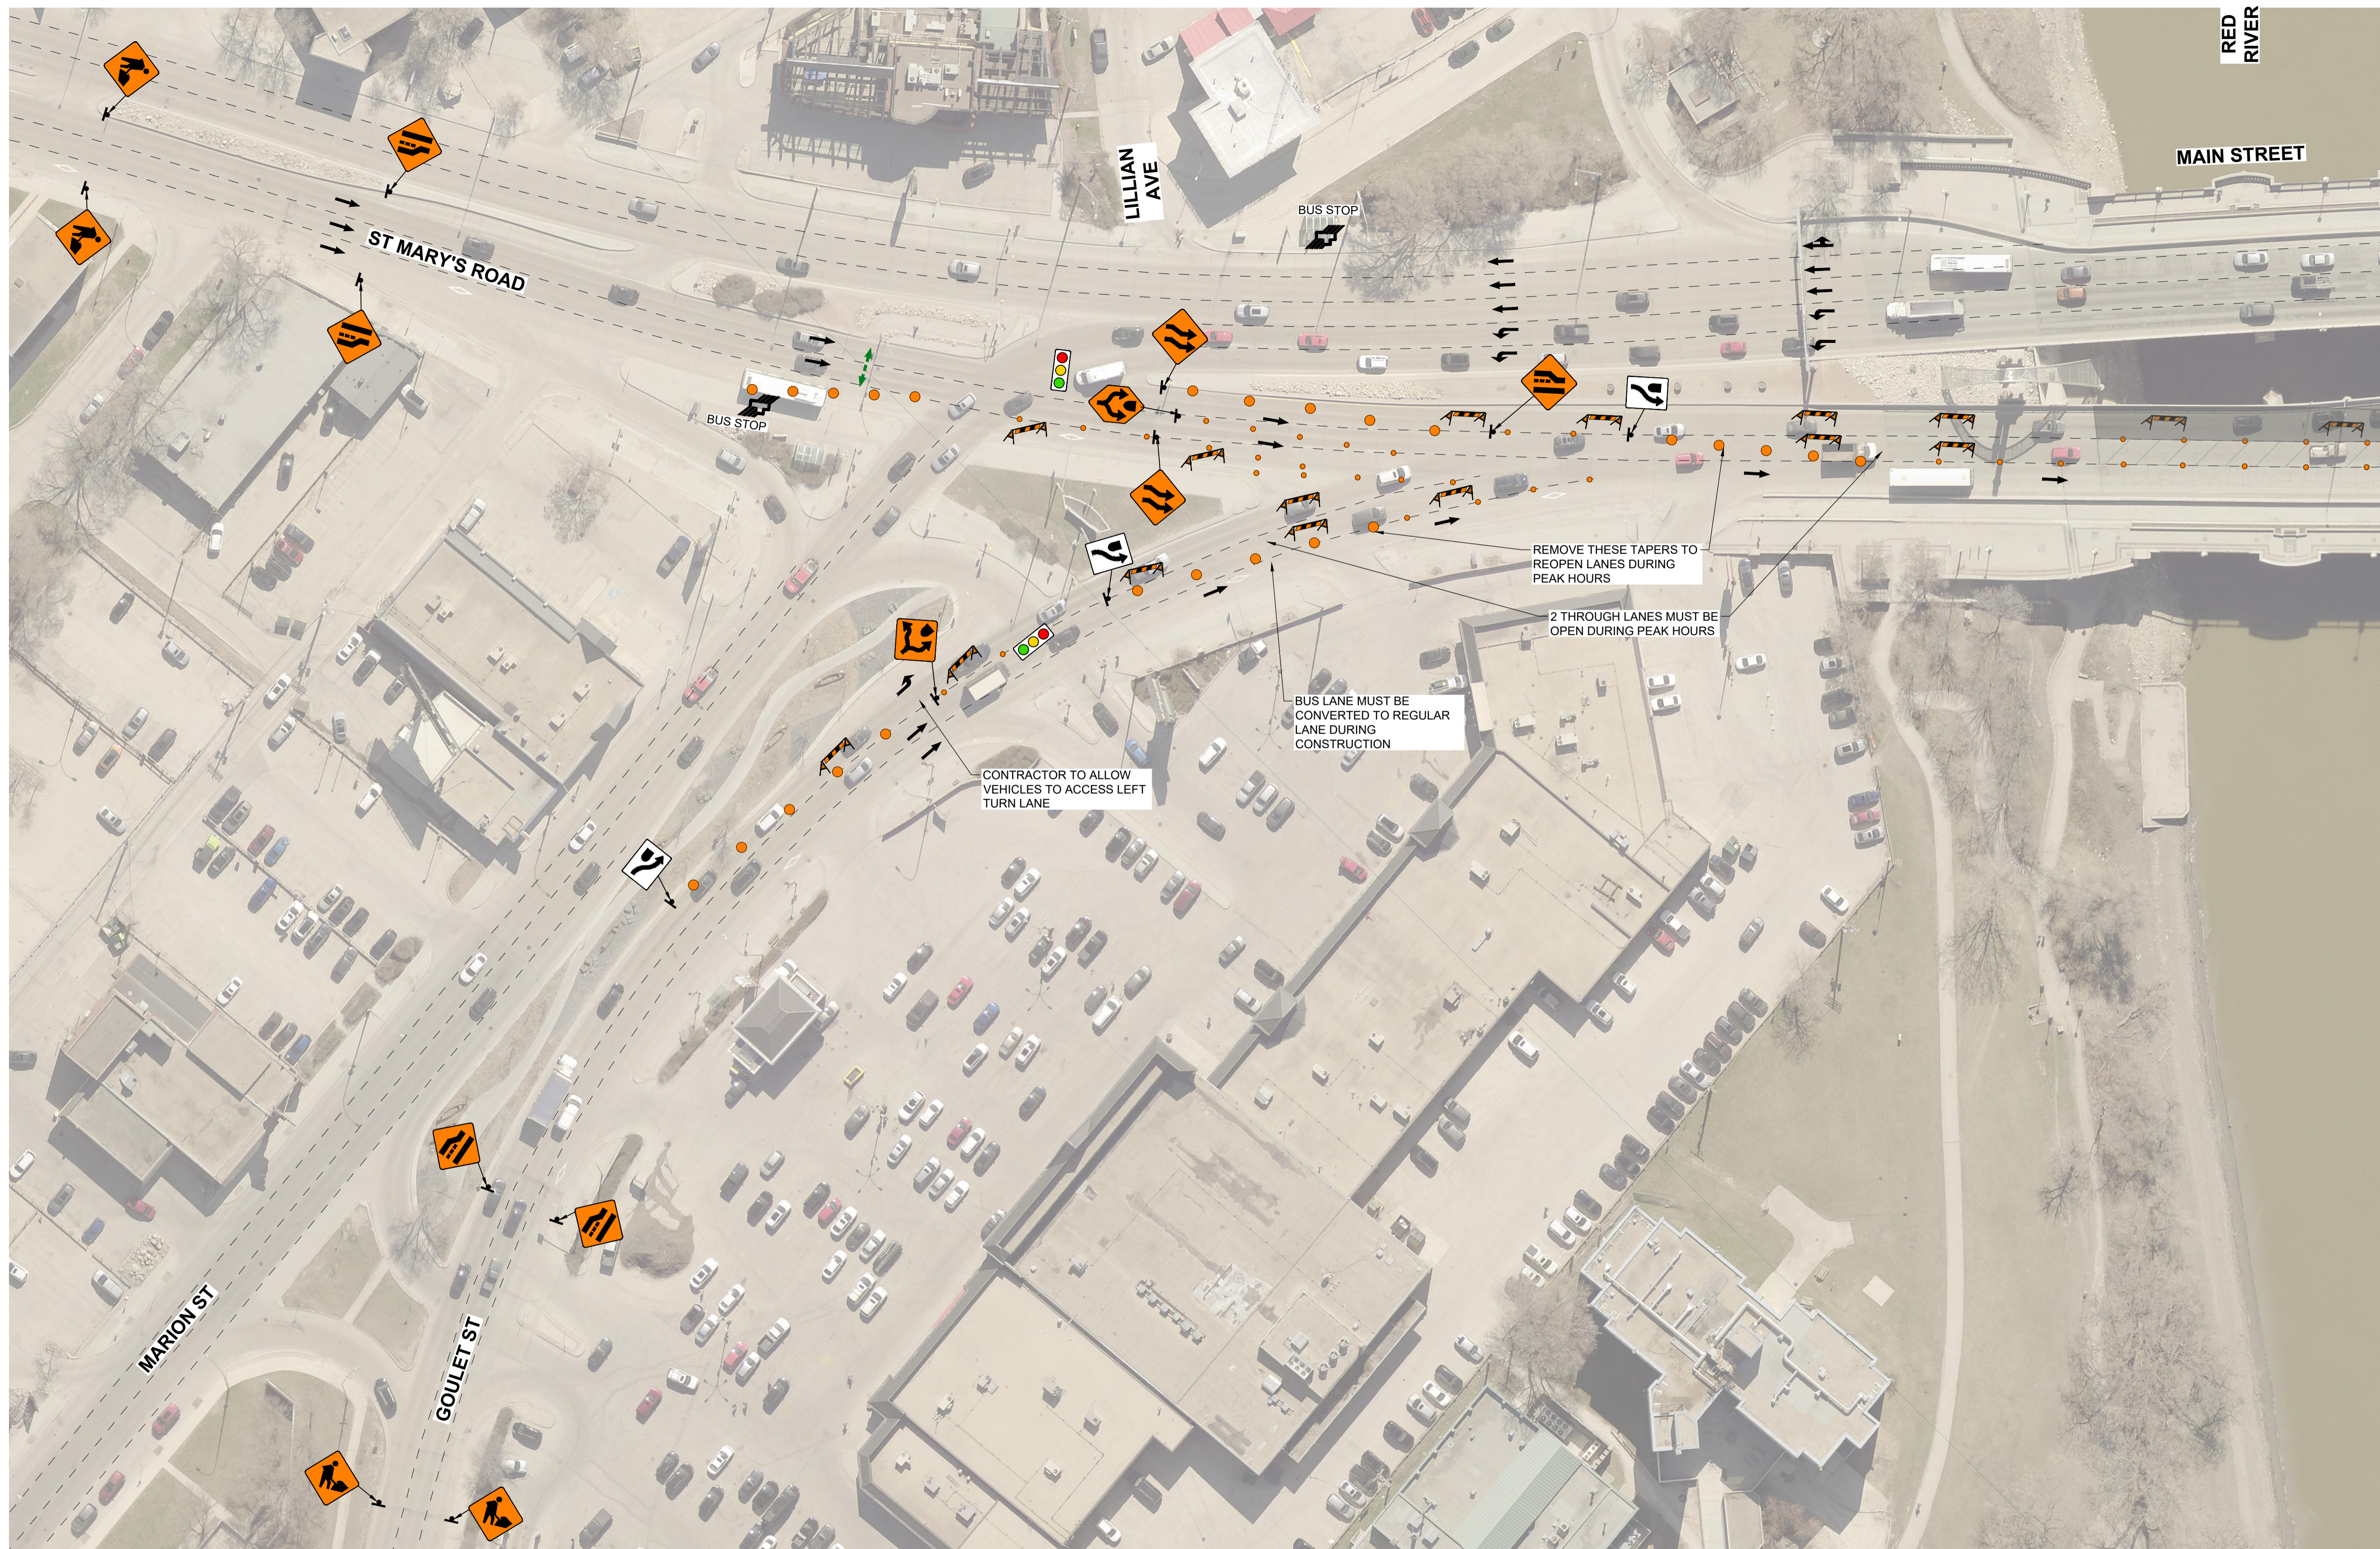

FOR CONTINUATION SEE DRAWING 27

### STAGE 1 ST MARY'S ROAD / MAIN STREET (1 OF 2)

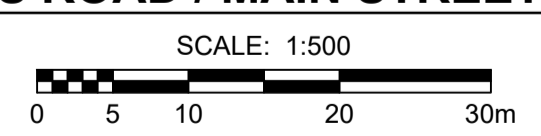

**ENGINEERS  
GEOSCIENTISTS  
MANITOBA**  
Certificate of Authorization  
MORRISON HERSHFIELD  
No. 1736

TENDER No. 291-2024

**LOCATION APPROVED  
UNDERGROUND STRUCTURES**

SUPR. U/G STRUCTURES	DATE

**NOTE:**  
LOCATION OF UNDERGROUND STRUCTURES AS SHOWN ARE BASED ON THE BEST INFORMATION AVAILABLE BUT NO GUARANTEE IS GIVEN THAT ALL EXISTING UTILITIES ARE SHOWN OR THAT THE GIVEN LOCATIONS ARE EXACT. CONFIRMATION OF EXISTENCE AND EXACT LOCATION OF ALL SERVICES MUST BE OBTAINED FROM THE INDIVIDUAL UTILITIES BEFORE PROCEEDING WITH CONSTRUCTION.

No.	ISSUED FOR ADDENDUM	DATE	BY
0	ISSUED FOR ADDENDUM 2	24/06/03	ACK

**MORRISON HERSHFIELD** now **Stantec**

DESIGNED BY	ACK	CHECKED BY	JGK
DRAWN BY	KMB	APPROVED BY	JGK

HOR SCALE: AS SHOWN  
VERT SCALE: AS SHOWN

RELEASED FOR CONSTRUCTION

DATE: May 09, 2024

PROFESSIONAL'S SEAL  
PROVINCE OF MANITOBA  
A.C. KAUFMANN  
Member 34804  
REGISTERED PROFESSIONAL ENGINEER

CONSULTANT FILE NAME  
2303678-MNB\_Mill and Fill-Staging & Traffic Signage.dwg

**THE CITY OF WINNIPEG**  
PUBLIC WORKS DEPARTMENT  
ENGINEERING DIVISION

**2024 BRIDGE MAINTENANCE  
MAIN STREET AND NORWOOD BRIDGES  
NORTHBOUND MILL AND FILL  
TRAFFIC SIGNAGE & STAGING  
STAGE 1  
ST MARY'S ROAD / MAIN STREET (1 OF 2)**

CITY DRAWING NUMBER	B-103-24-26 / B-104-24-19
SHEET	26 OF 31
DRAWING NUMBER	26