


FOR CONTINUATION SEE DRAWING 29



**STAGE 2
ST MARY'S ROAD / MAIN STREET (1 OF 2)**

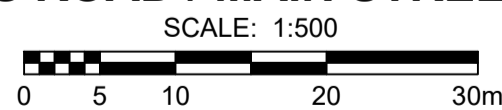

**LOCATION APPROVED
UNDERGROUND STRUCTURES**

SUPR. U/G STRUCTURES COMMITTEE DATE

NOTE:
LOCATION OF UNDERGROUND STRUCTURES AS SHOWN ARE BASED ON THE BEST INFORMATION AVAILABLE BUT NO GUARANTEE IS GIVEN THAT ALL EXISTING UTILITIES ARE SHOWN OR THAT THE GIVEN LOCATIONS ARE EXACT. CONFIRMATION OF EXISTENCE AND EXACT LOCATION OF ALL SERVICES MUST BE OBTAINED FROM THE INDIVIDUAL UTILITIES BEFORE PROCEEDING WITH CONSTRUCTION.

NO.	ISSUED FOR ADDENDUM	DATE	BY
0	ISSUED FOR ADDENDUM 2	24/06/03	ACK
No.	REVISIONS	YYMMDD	BY

DESIGNED BY	ACK	CHECKED BY	JGK
DRAWN BY	KMB	APPROVED BY	JGK
HOR SCALE	AS SHOWN	RELEASED FOR CONSTRUCTION	
VERT SCALE	AS SHOWN		
DATE	May 09, 2024	DATE	

PROFESSIONAL'S SEAL

CONSULTANT FILE NAME
2303678-MNB_Mill and Fill-Staging & Traffic Signage.dwg

THE CITY OF WINNIPEG
 PUBLIC WORKS DEPARTMENT
 ENGINEERING DIVISION

**2024 BRIDGE MAINTENANCE
 MAIN STREET AND NORWOOD BRIDGES
 NORTHBOUND MILL AND FILL
 TRAFFIC SIGNAGE & STAGING
 STAGE 2
 ST MARY'S ROAD / MAIN STREET (1 OF 2)**

CITY DRAWING NUMBER	B-103-24-28 / B-104-24-19
SHEET	28 OF 31
DRAWING NUMBER	28

**ENGINEERS
 GEOSCIENTISTS
 MANITOBA**
 Certificate of Authorization
 MORRISON HERSHFIELD
 No. 1736

TENDER No. 291-2024