
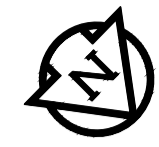


X:\P\2024\24122000-2024 Main St & Norwood Bridges\09_CAD\07_Sheets\Staging & Traffic_Signage\2303678-MNB_Mill and Fill-Staging & Traffic_Signage.dwg
 Last Saved: 6/4/2024 12:28 PM by A.Scott
 Plotted: 6/4/2024 12:28 PM by Allan Scott
 A1 SIZE 594mm x 841mm

FOR CONTINUATION
 SEE DRAWING 28

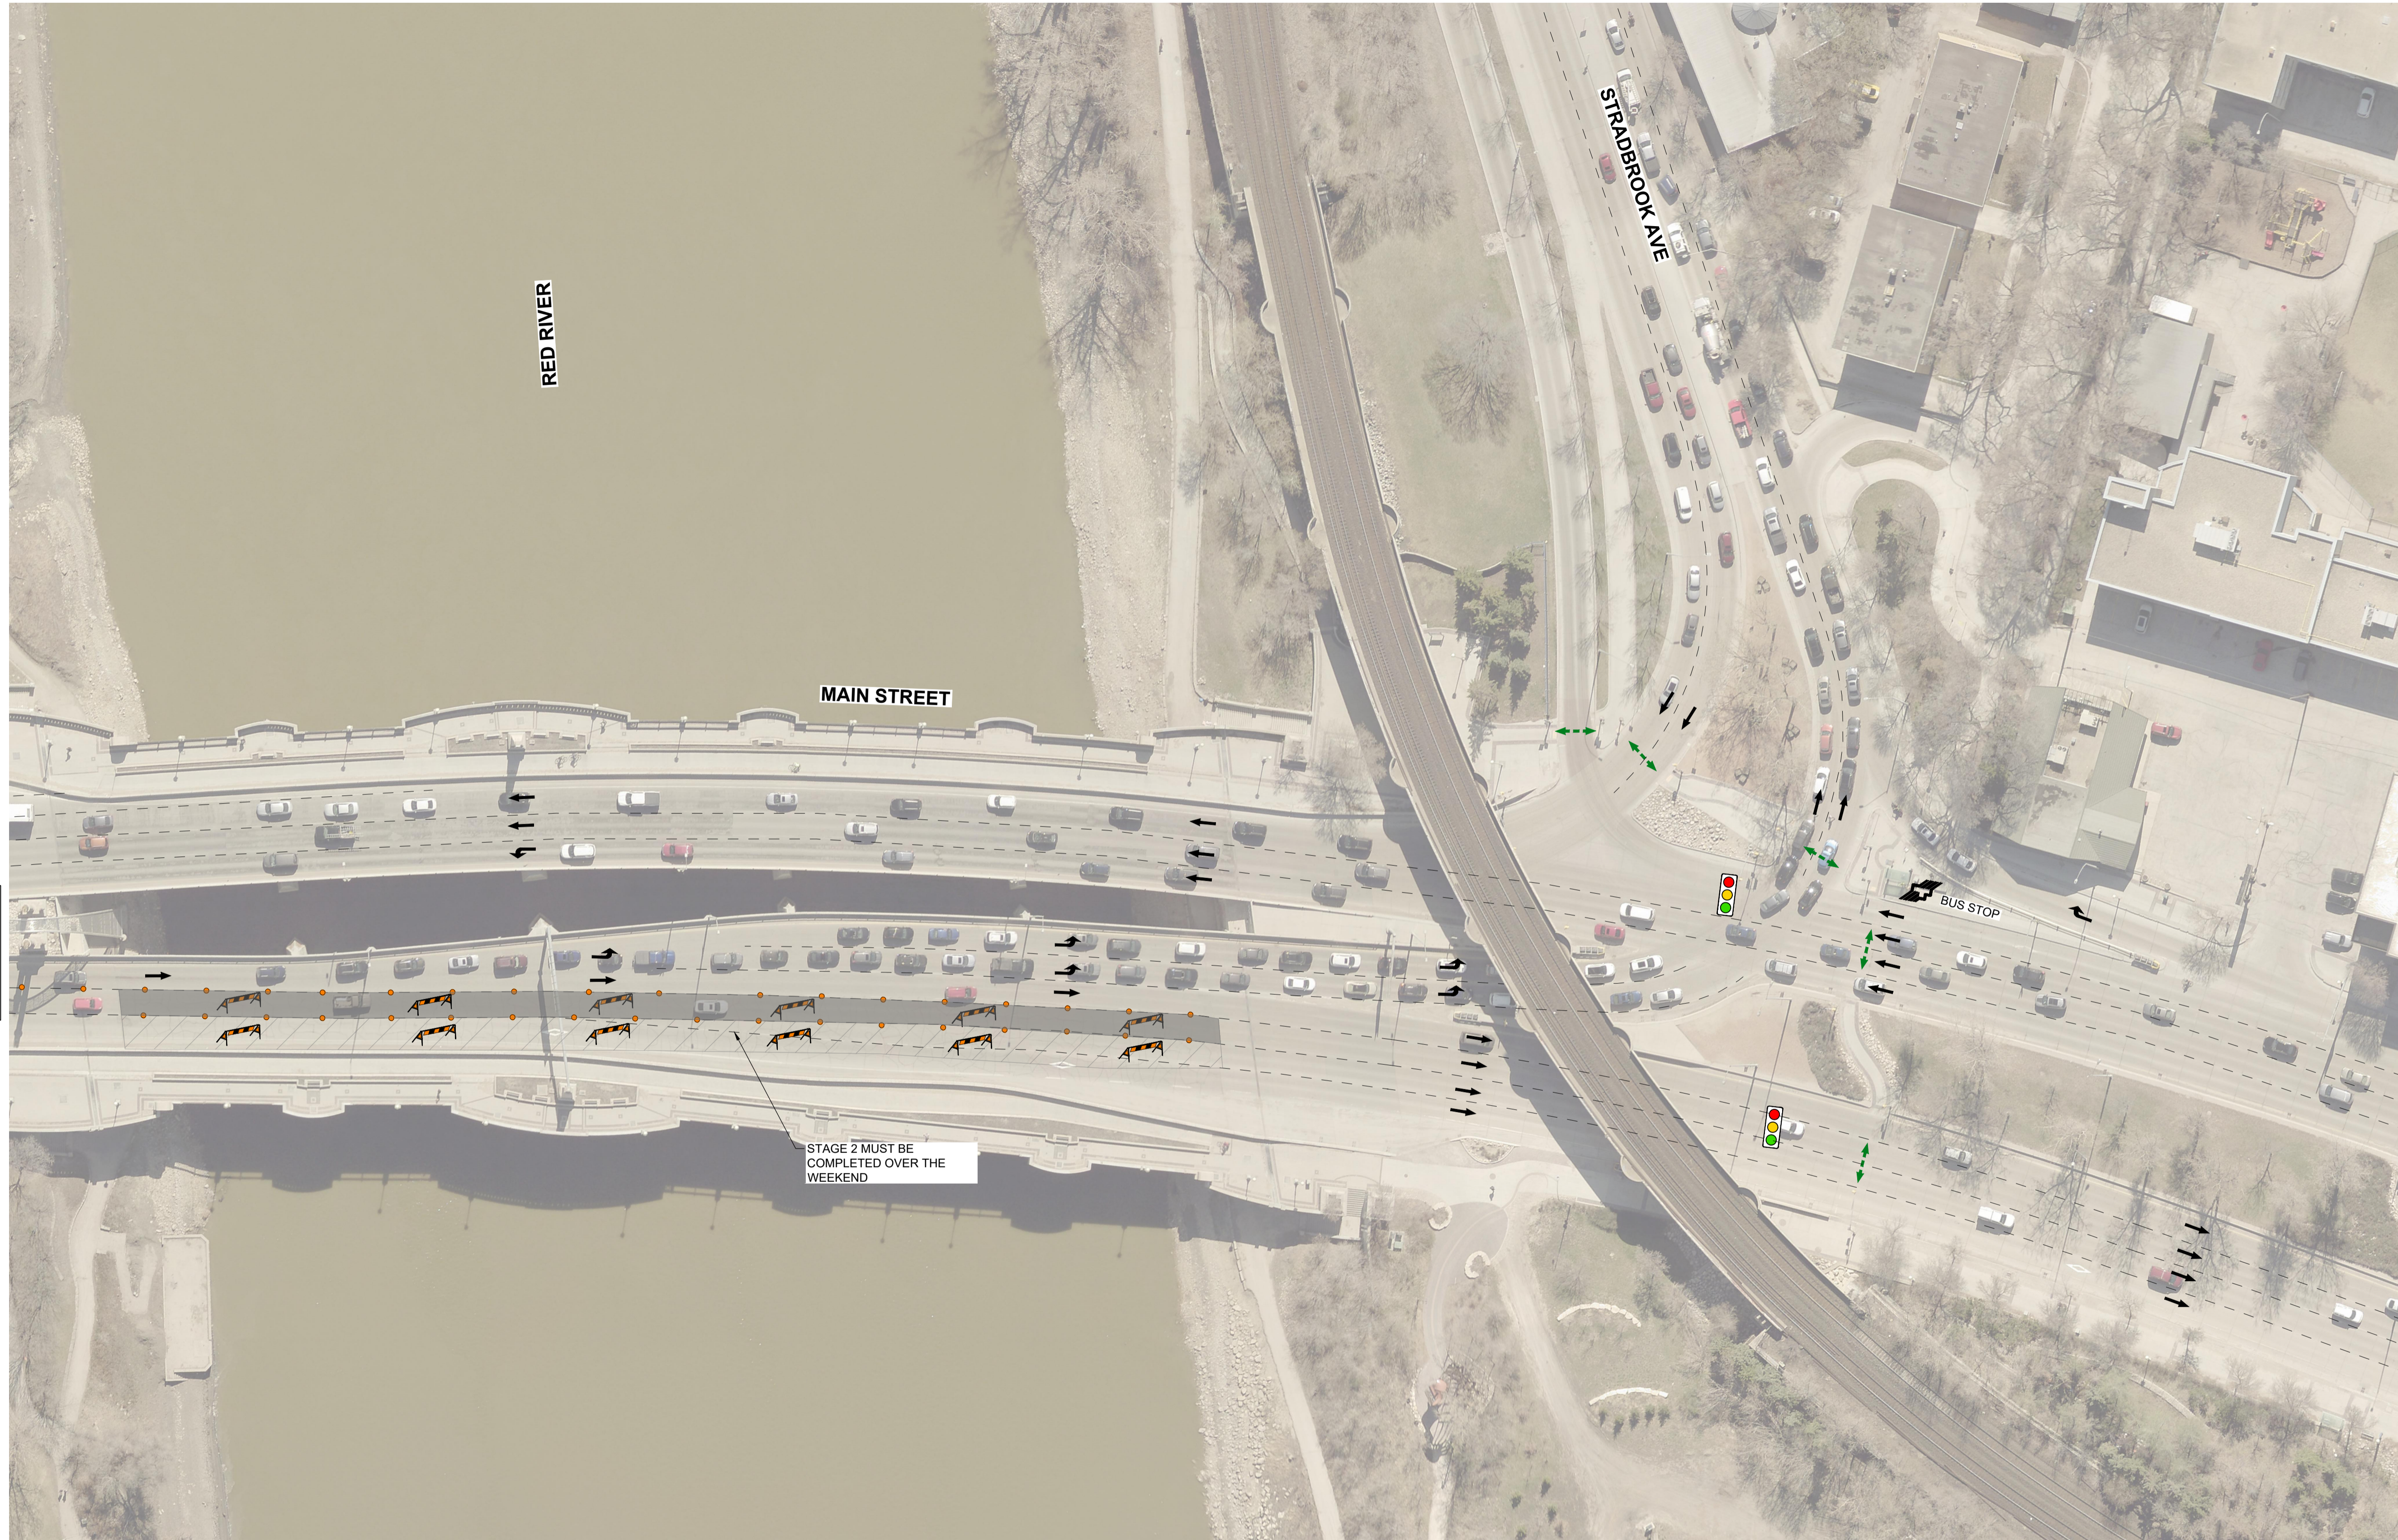

STAGE 2
MAIN STREET / STRADBROOK AVE (2 OF 2)

SCALE: 1:500



LOCATION APPROVED UNDERGROUND STRUCTURES			
SUPR. U/G STRUCTURES	DATE	COMMITTEE	
NOTE: LOCATION OF UNDERGROUND STRUCTURES AS SHOWN ARE BASED ON THE BEST INFORMATION AVAILABLE BUT NO GUARANTEE IS GIVEN THAT ALL EXISTING UTILITIES ARE SHOWN OR THAT THE GIVEN LOCATIONS ARE EXACT. CONFIRMATION OF EXISTENCE AND EXACT LOCATION OF ALL SERVICES MUST BE OBTAINED FROM THE INDIVIDUAL UTILITIES BEFORE PROCEEDING WITH CONSTRUCTION.			
0	ISSUED FOR ADDENDUM 2	24/06/03	ACK
No.	REVISIONS	YYMMDD	BY

BM	ELEV		

DESIGNED BY	ACK	CHECKED BY	JGK
DRAWN BY	KMB	APPROVED BY	JGK
HOR SCALE	AS SHOWN	RELEASED FOR CONSTRUCTION	
VERT SCALE	AS SHOWN		
DATE	May 09, 2024	DATE	

PROFESSIONAL'S SEAL

CONSULTANT FILE NAME
2303678-MNB_Mill and Fill-Staging & Traffic Signage.dwg

 THE CITY OF WINNIPEG PUBLIC WORKS DEPARTMENT ENGINEERING DIVISION		CITY DRAWING NUMBER B-103-24-29 / B-104-24-19
2024 BRIDGE MAINTENANCE MAIN STREET AND NORWOOD BRIDGES NORTHBOUND MILL AND FILL TRAFFIC SIGNAGE & STAGING STAGE 2 MAIN STREET / STRADBROOK AVE (2 OF 2)		SHEET 29 OF 31
		DRAWING NUMBER 29

 ENGINEERS GEOSCIENTISTS MANITOBA Certificate of Authorization MORRISON HERSHFIELD No. 1736
--

TENDER No. 291-2024