




X:\P\2024\24122000-2024 Main St & Norwood Bridges\09\_CAD\07\_Signage\Staging & Traffic\_Signage\2303678-MNB\_Mill and Fill-Staging & Traffic\_Signage.dwg  
 Last Saved: 6/4/2024 12:29 PM by ASScott  
 Plotted: 6/4/2024 12:29 PM by Allan Scott  
 A1 SIZE 594mm x 841mm

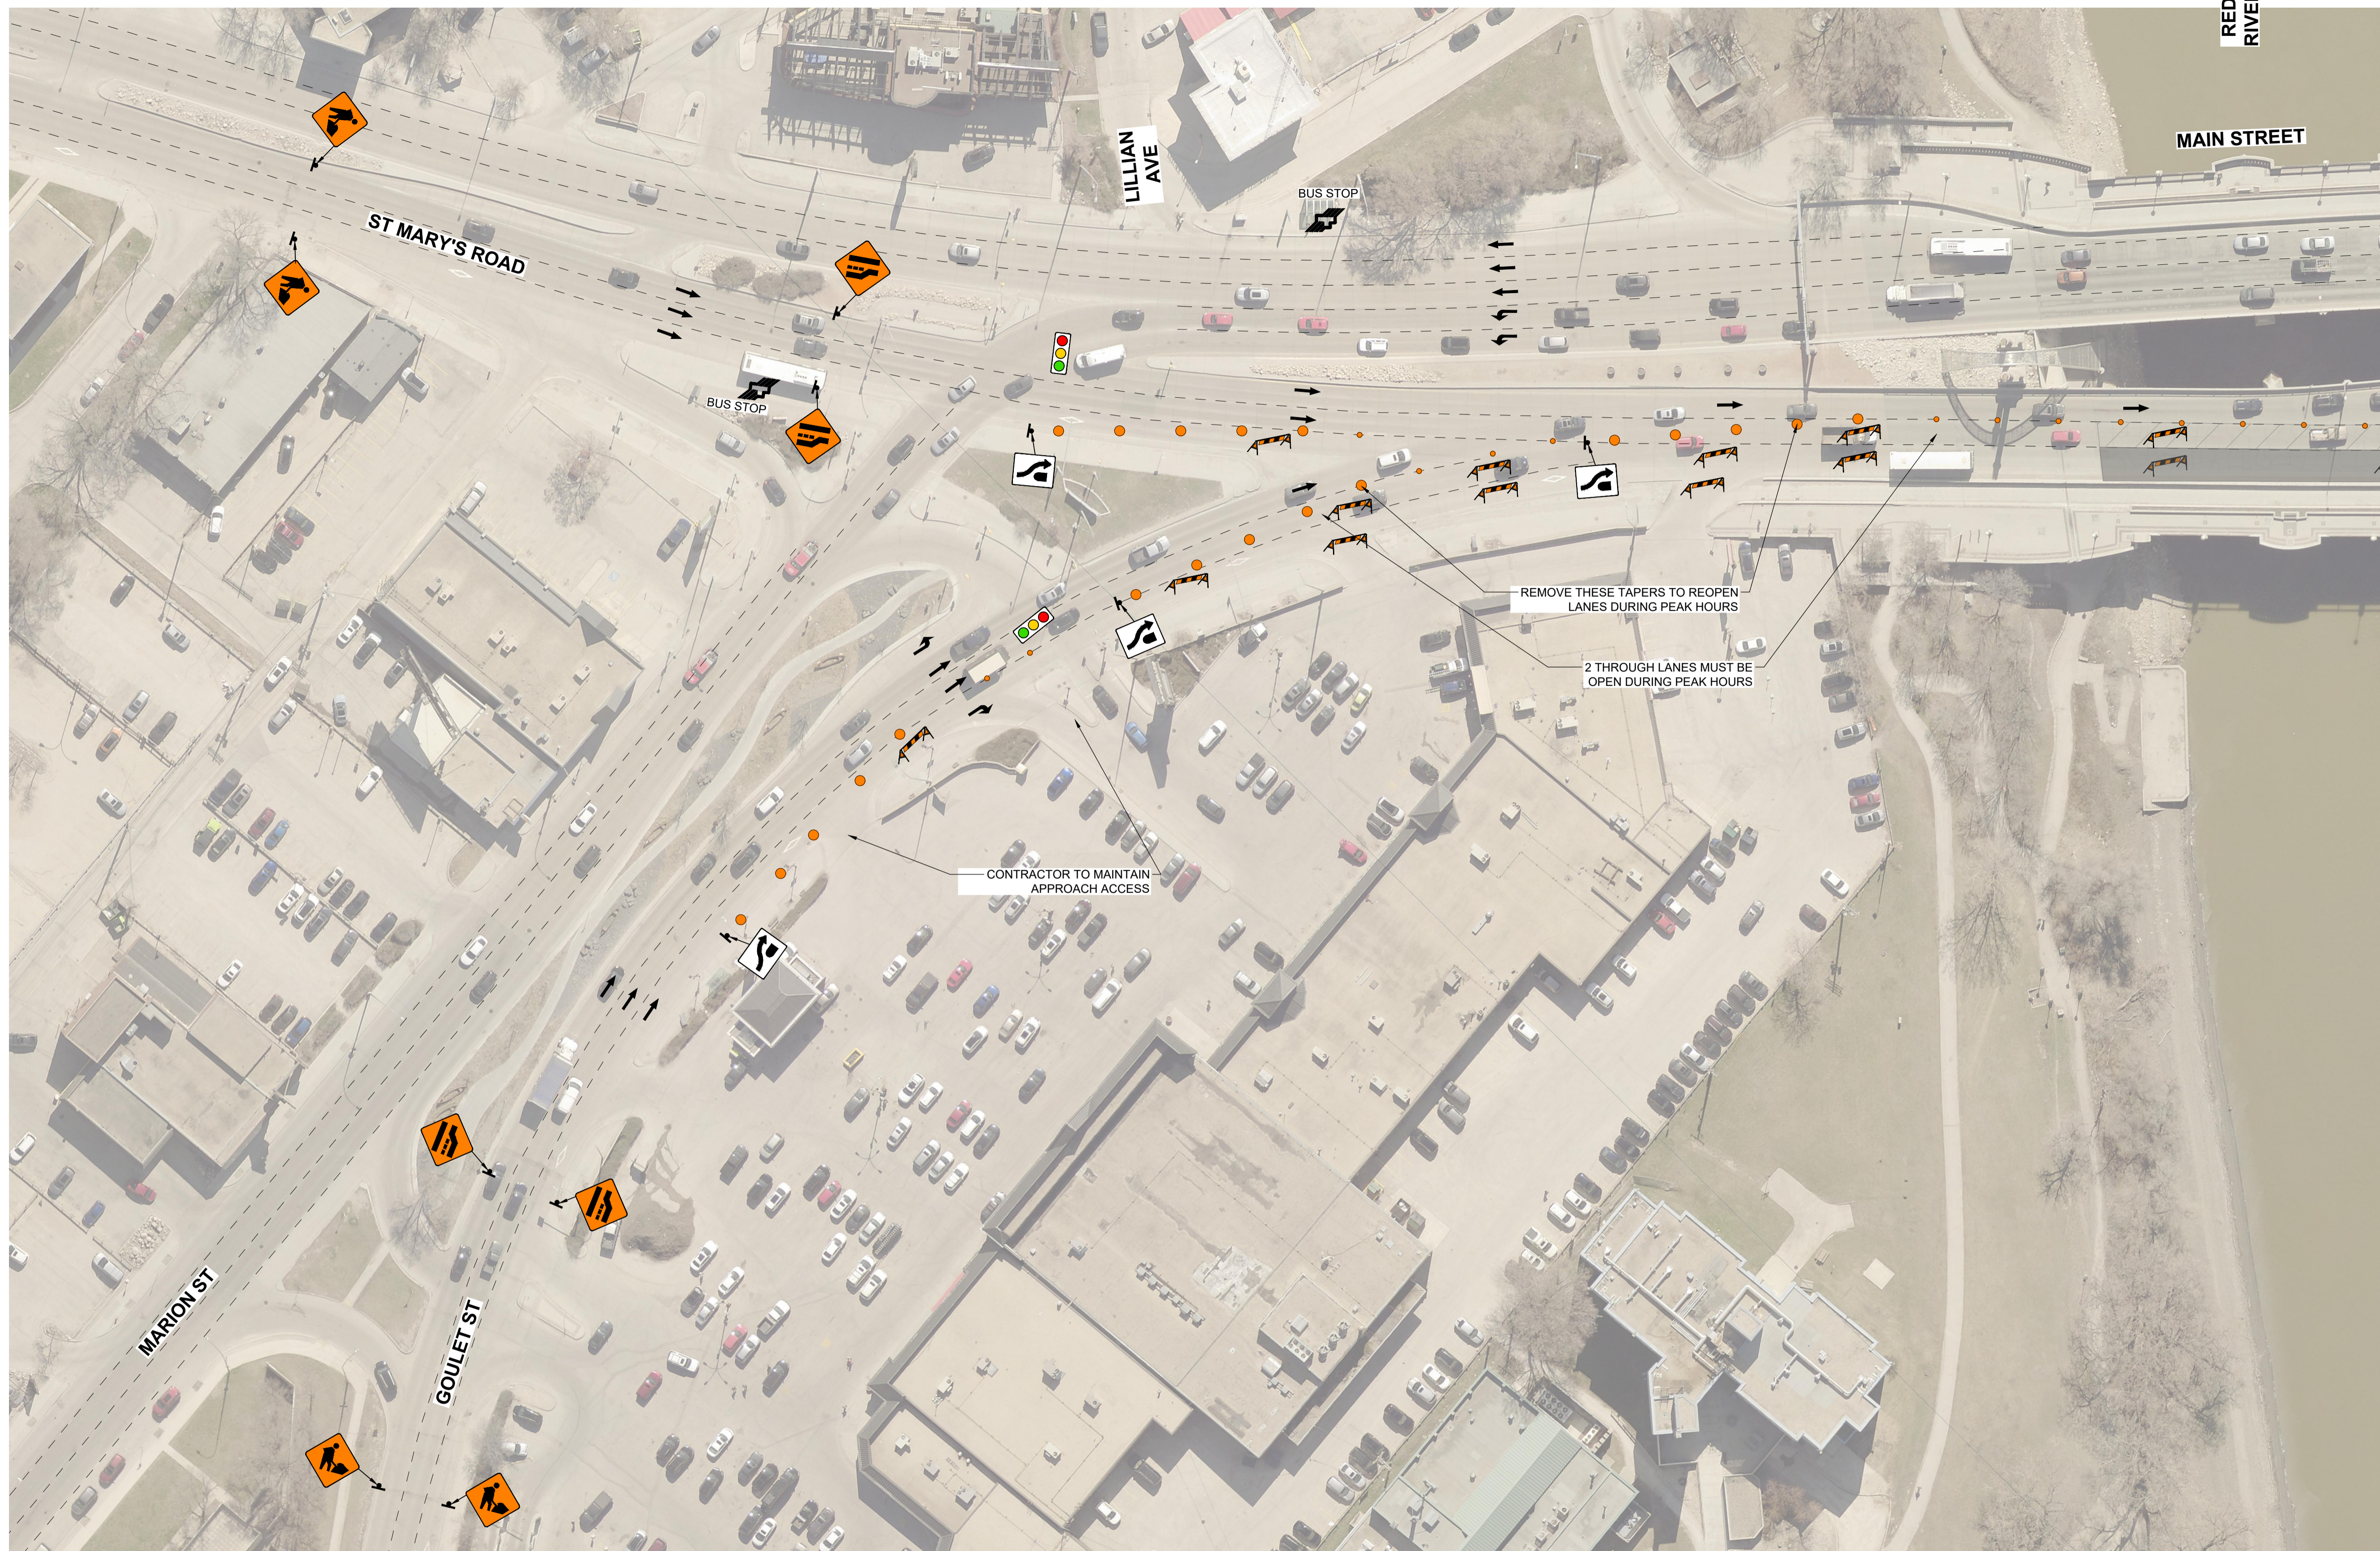

FOR CONTINUATION SEE DRAWING 31

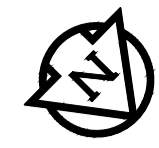

**STAGE 3  
ST MARY'S ROAD / MAIN STREET (1 OF 2)**

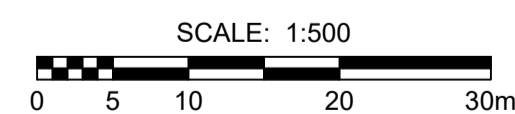

**LOCATION APPROVED UNDERGROUND STRUCTURES**

| SUPR. U/G STRUCTURES | DATE |
|----------------------|------|
|                      |      |

**NOTE:**  
 LOCATION OF UNDERGROUND STRUCTURES AS SHOWN ARE BASED ON THE BEST INFORMATION AVAILABLE BUT NO GUARANTEE IS GIVEN THAT ALL EXISTING UTILITIES ARE SHOWN OR THAT THE GIVEN LOCATIONS ARE EXACT. CONFIRMATION OF EXISTENCE AND EXACT LOCATION OF ALL SERVICES MUST BE OBTAINED FROM THE INDIVIDUAL UTILITIES BEFORE PROCEEDING WITH CONSTRUCTION.

| No. | REVISIONS             | DATE     | BY  |
|-----|-----------------------|----------|-----|
| 0   | ISSUED FOR ADDENDUM 2 | 24/06/03 | ACK |

|             |              |                           |     |
|-------------|--------------|---------------------------|-----|
|             |              |                           |     |
| DESIGNED BY | ACK          | CHECKED BY                | JGK |
| DRAWN BY    | KMB          | APPROVED BY               | JGK |
| HOR SCALE   | AS SHOWN     | RELEASED FOR CONSTRUCTION |     |
| VERT SCALE  | AS SHOWN     |                           |     |
| DATE        | May 09, 2024 | DATE                      |     |

PROFESSIONAL'S SEAL

CONSULTANT FILE NAME  
 2303678-MNB\_Mill and Fill-Staging & Traffic Signage.dwg

|   |  |   |
|---|--|---|
|   |  | <b>THE CITY OF WINNIPEG</b><br><b>PUBLIC WORKS DEPARTMENT</b><br><b>ENGINEERING DIVISION</b>      |
| <b>2024 BRIDGE MAINTENANCE</b><br><b>MAIN STREET AND NORWOOD BRIDGES</b><br><b>NORTHBOUND MILL AND FILL</b><br><b>TRAFFIC SIGNAGE &amp; STAGING</b><br><b>STAGE 3</b><br><b>ST MARY'S ROAD / MAIN STREET (1 OF 2)</b> |  | CITY DRAWING NUMBER<br>B-103-24-30 / B-104-24-19<br>SHEET 30 OF 31<br>DRAWING NUMBER<br><b>30</b> |

**ENGINEERS GEOSCIENTISTS MANITOBA**  
 Certificate of Authorization  
 MORRISON HERSHFIELD  
 No. 1736

TENDER No. 291-2024