
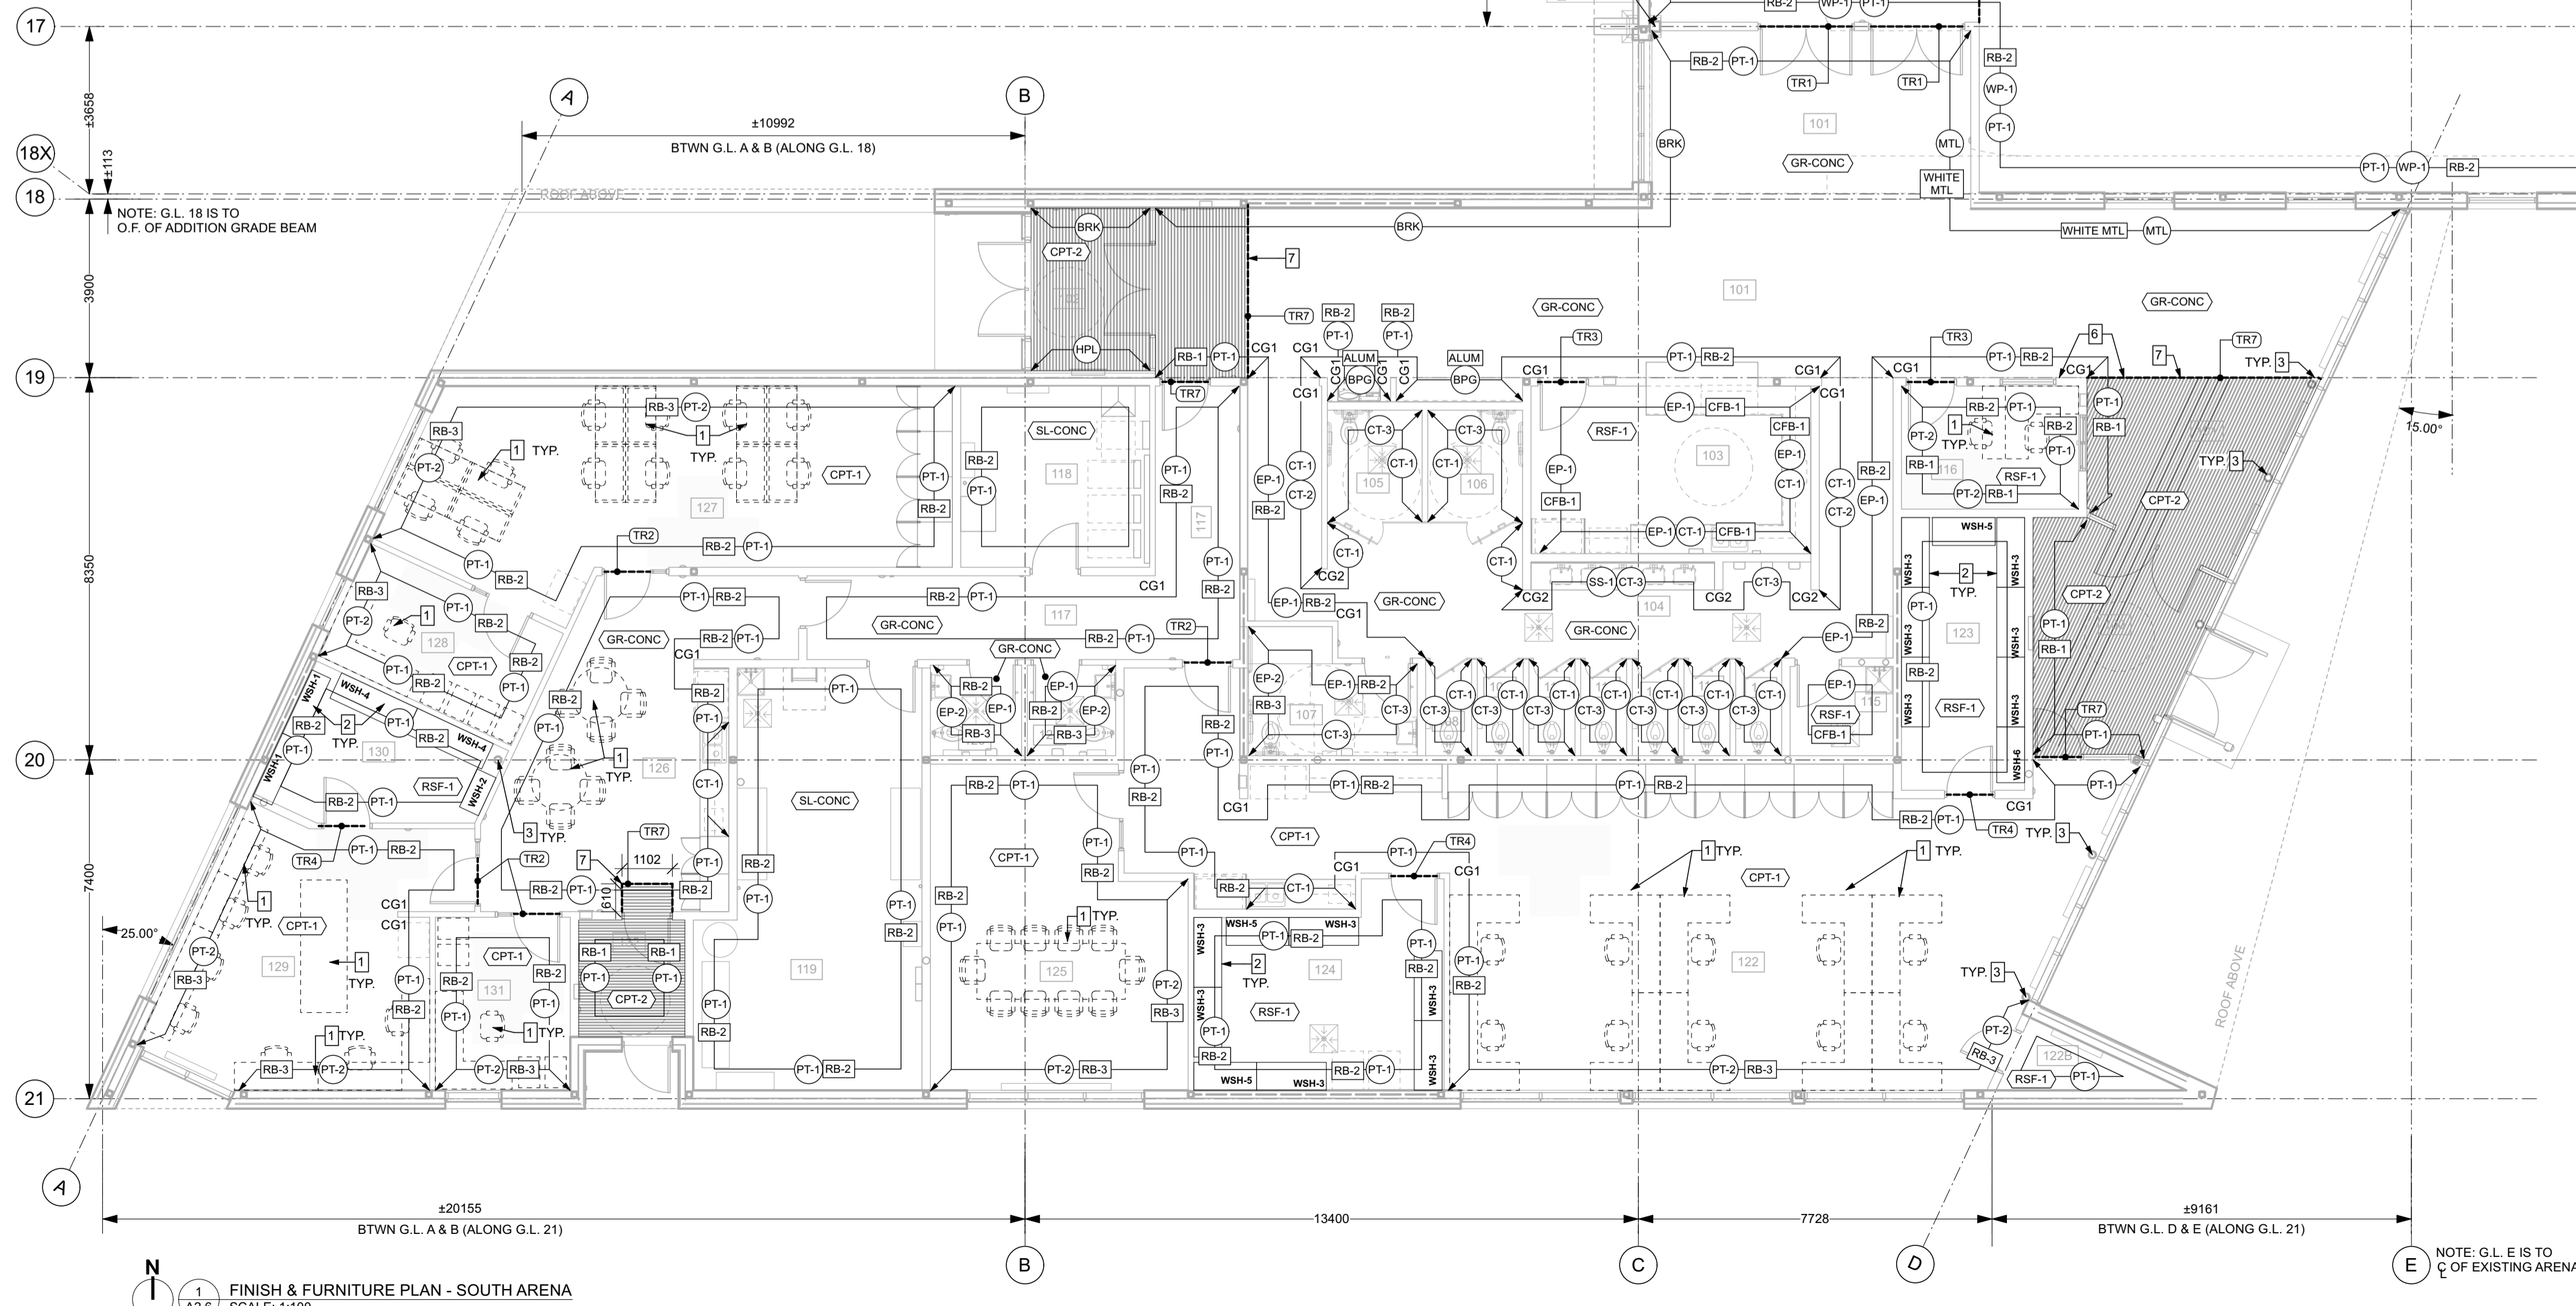


ABBREVIATIONS:

ACT	ACOUSTIC CEILING TILE	EP	EPOXY PAINT FINISH	SS	STAINLESS STEEL
ALUM	ALUMINUM	EXG	EXISTING	TBB	TILE BACKER BOARD
BPG	BACK PAINTED GLASS	EXP	EXPOSED STRUCTURE/DECK	TR	TRANSITION STRIP
BRK	BRICK	GWB	GYPSUM WALLBOARD	WD	WOOD DECKING
CBLK	CONCRETE BLOCK	GL	GLAZING	WP	WOOD PANEL
CFB	COVER FLASH BASE	HPL	HIGH PRESSURE LAMINATE		
CG	CORNER GUARD	MTL	METAL		
CMT BD	CEMENT BOARD	PT	PAINT		
CONC	CONCRETE FLOOR	RB	RUBBER BASE		
CPT	CARPET TILE	RSF	RESILIENT SHEET FLOORING		
CT	CERAMIC TILE	RBF	RUBBER TILE FLOORING		
GR-CONC	GROUND/POLISHED/SEALED CONCRETE	SL-CONC	SEALED CONCRETE (NO GRIND/POLISH)		

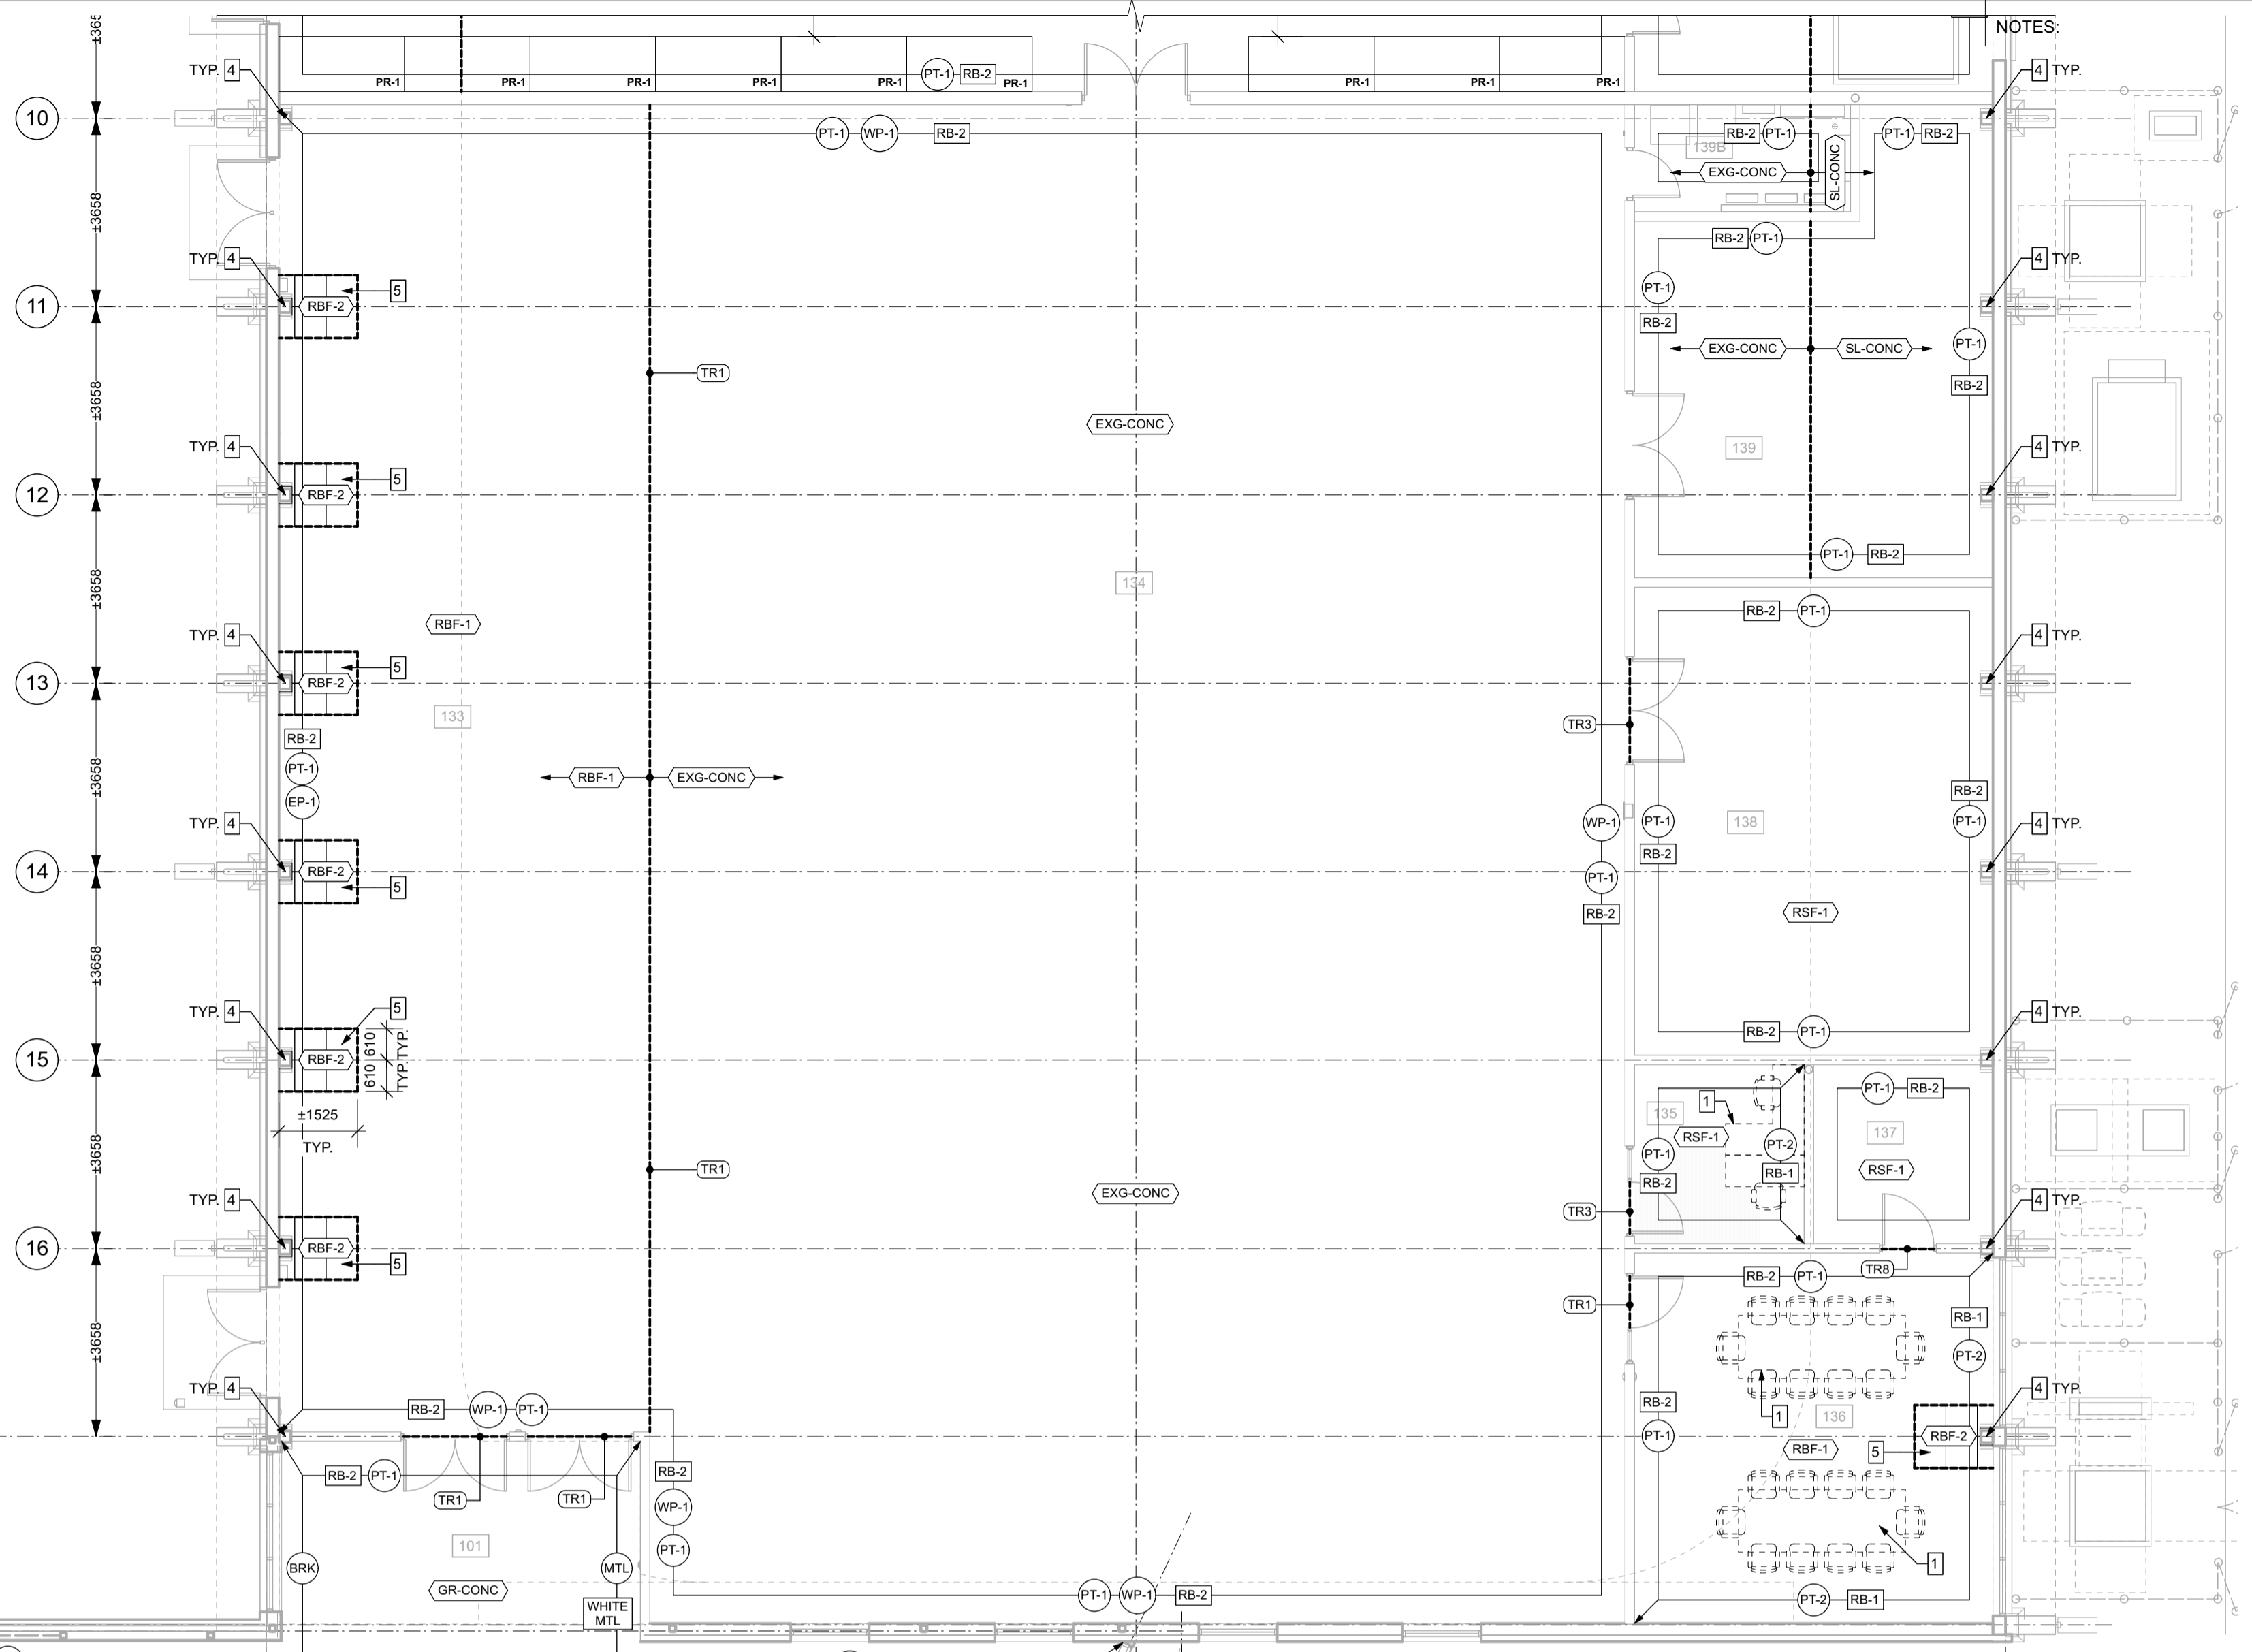

FINISH PLAN LEGEND:


XX-#	WALL FINISH
XX-##	WALL BASE FINISH
CONC-1	FLOOR FINISH
XXB	FLOOR TRANSITION
---	EXTENT OF FINISH
WHEELCHAIR 180° TURNING CLEARANCE (SHOWN FOR REFERENCE)	

- FINISH PLAN NOTES (FOR DRAWINGS 1/A2.5 & 1/A2.6)**
- FUTURE FURNITURE BY CITY OF WINNIPEG, N.I.C. NOTE - ALL FURNITURE IS N.I.C.
 - NEW METAL RACKING & SHELVING - REFER TO SPEC. REFER TO CASH ALLOWANCES.
 - PAINT NEW COLUMN - REFER TO SPEC & FINISH SCHEDULE.
 - DO NOT PAINT EXISTING GLULAM BEAM/COLUMNS. PAINT ALL STEEL PLATES/BOLTS/HARDWARE AT GLULAM BEAMS AND COLUMNS AS SCHEDULED. PAINT CONCRETE PLASTERS AS SCHEDULED. REFER TO DETAILS.
 - TACTILE RUBBER FLOOR TILES BELOW GLULAM BEAMS - REFER TO SPEC & DETAIL 2/A2.6.
 - ALIGN WALK-OFF CARPET TILE (CPT-2) TO FACE OF WALL PROVIDE METAL TRANSITION (TR-7) AROUND PERIMETER OF CARPET TILE (CPT-2).
 - PAINT SLOPING PORTION OF CONCRETE FLOOR, SHOWN DIAGONALLY HATCHED. COLOUR TO MATCH PT-5 (YELLOW).
 - PAINT EXISTING OVERHEAD DOOR. REFER TO FINISH SCHEDULE.
 - PAINT BOLLARD. REFER TO FINISH SCHEDULE.

NOTES:

x | architecture inc.

No.	REVISION/DESCRIPTION	BY	DATE

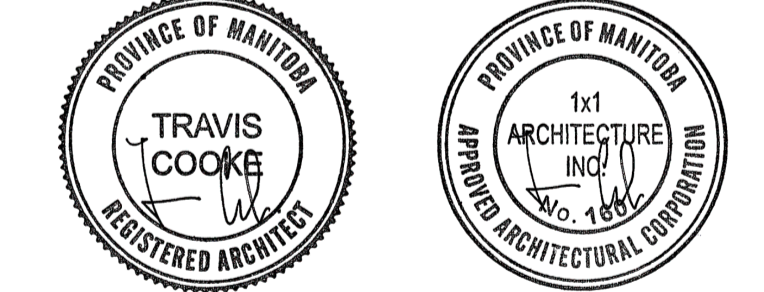

DRAWN	CHECKED	DESIGNED	APPROVED
HC	TC	TC	TC
DATE	USER	ICIA/ISS	
2024.12.18	APPROVAL		

THE CITY OF WINNIPEG
ASSETS AND PROJECT MANAGEMENT
DEPARTMENT
MUNICIPAL ACCOMMODATIONS
DIVISION

PROJECT
**REDEVELOPMENT OF THE
OLD EXHIBITION ARENA
ISSUED FOR CONSTRUCTION**
80 SINCLAIR STREET

SHEET TITLE
FINISH PLAN - S. ARENA

SCALE	PROJECT No:	SHEET No:
AS SHOWN	2020-136	A2.6