


NOTES:

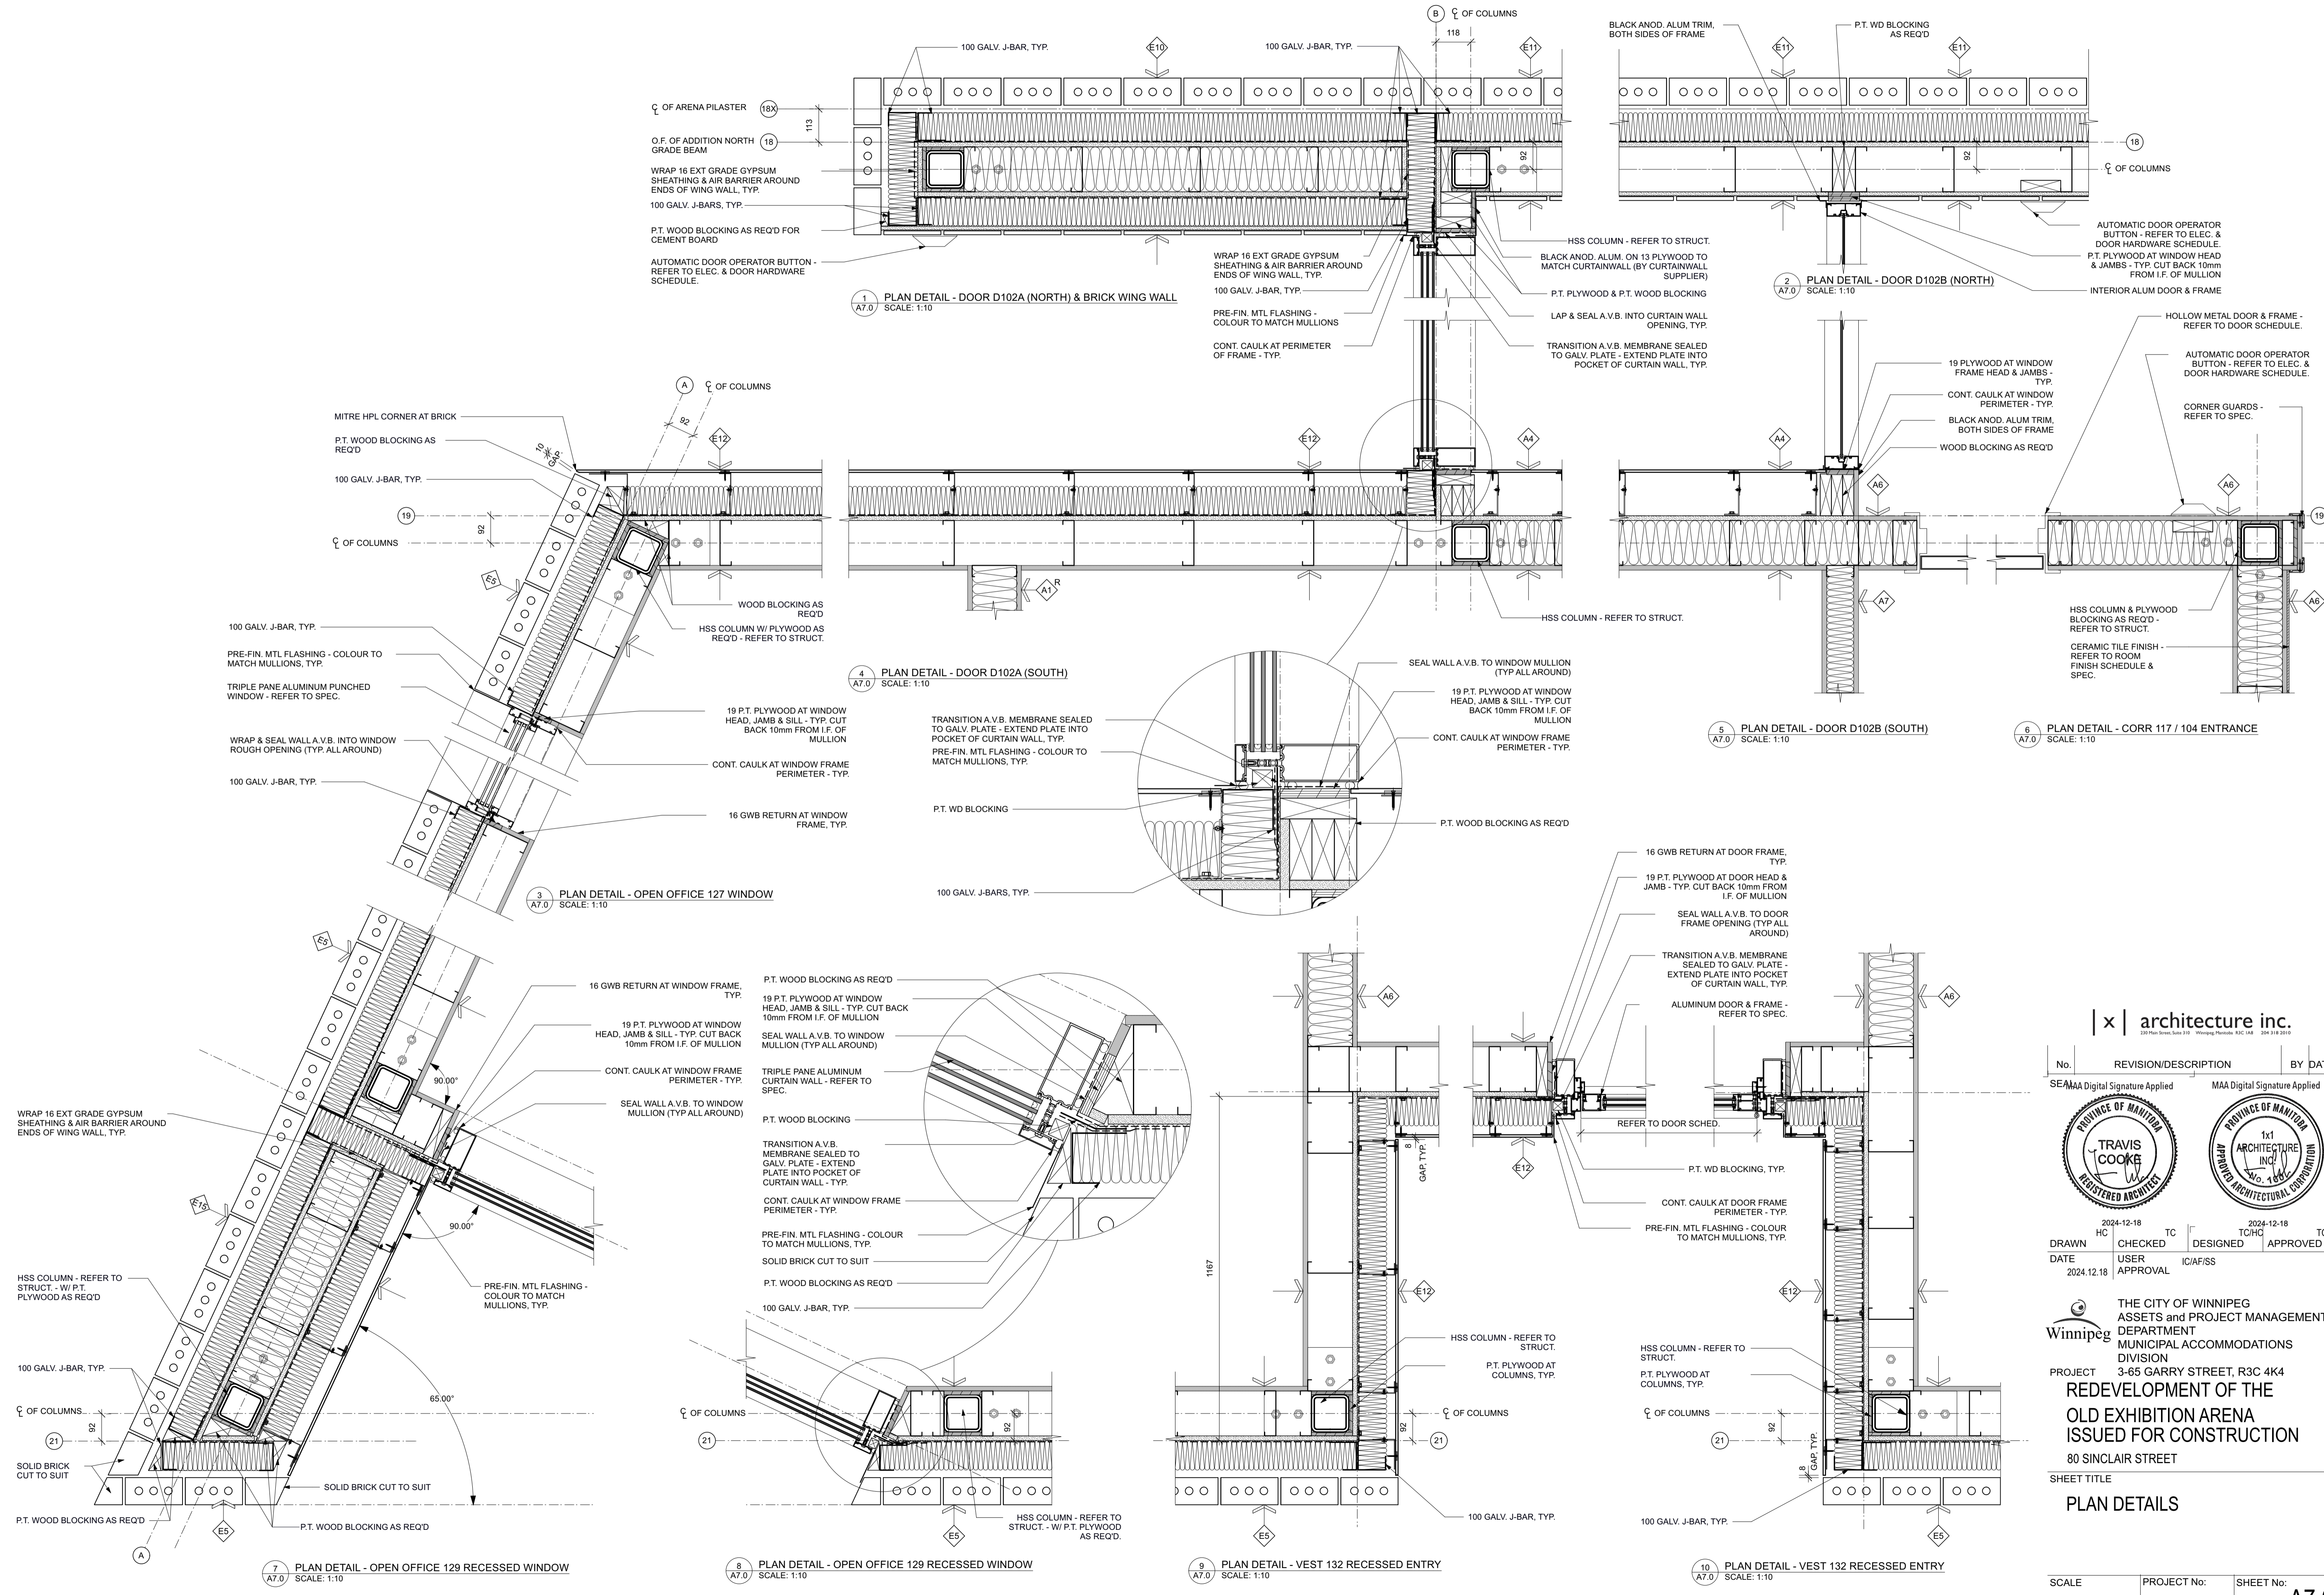

architecture inc.

| No. | REVISION/DESCRIPTION | BY | DATE |
|-----|----------------------|----|------|
| 1   |                      |    |      |

| DRAWN      | CHECKED  | DESIGNED | APPROVED |
|------------|----------|----------|----------|
| HC         | TC       | TCHC     | TC       |
| DATE       | USER     | ICIA/ISS |          |
| 2024.12.18 | APPROVAL |          |          |

THE CITY OF WINNIPEG  
ASSETS and PROJECT MANAGEMENT  
DEPARTMENT  
MUNICIPAL ACCOMMODATIONS  
DIVISION

PROJECT  
3-65 GARRY STREET, R3C 4K4  
**REDEVELOPMENT OF THE  
OLD EXHIBITION ARENA  
ISSUED FOR CONSTRUCTION**  
80 SINCLAIR STREET

SHEET TITLE  
**PLAN DETAILS**

|          |             |             |
|----------|-------------|-------------|
| SCALE    | PROJECT No: | SHEET No:   |
| AS SHOWN | 2020-136    | <b>A7.0</b> |