



NOTES:

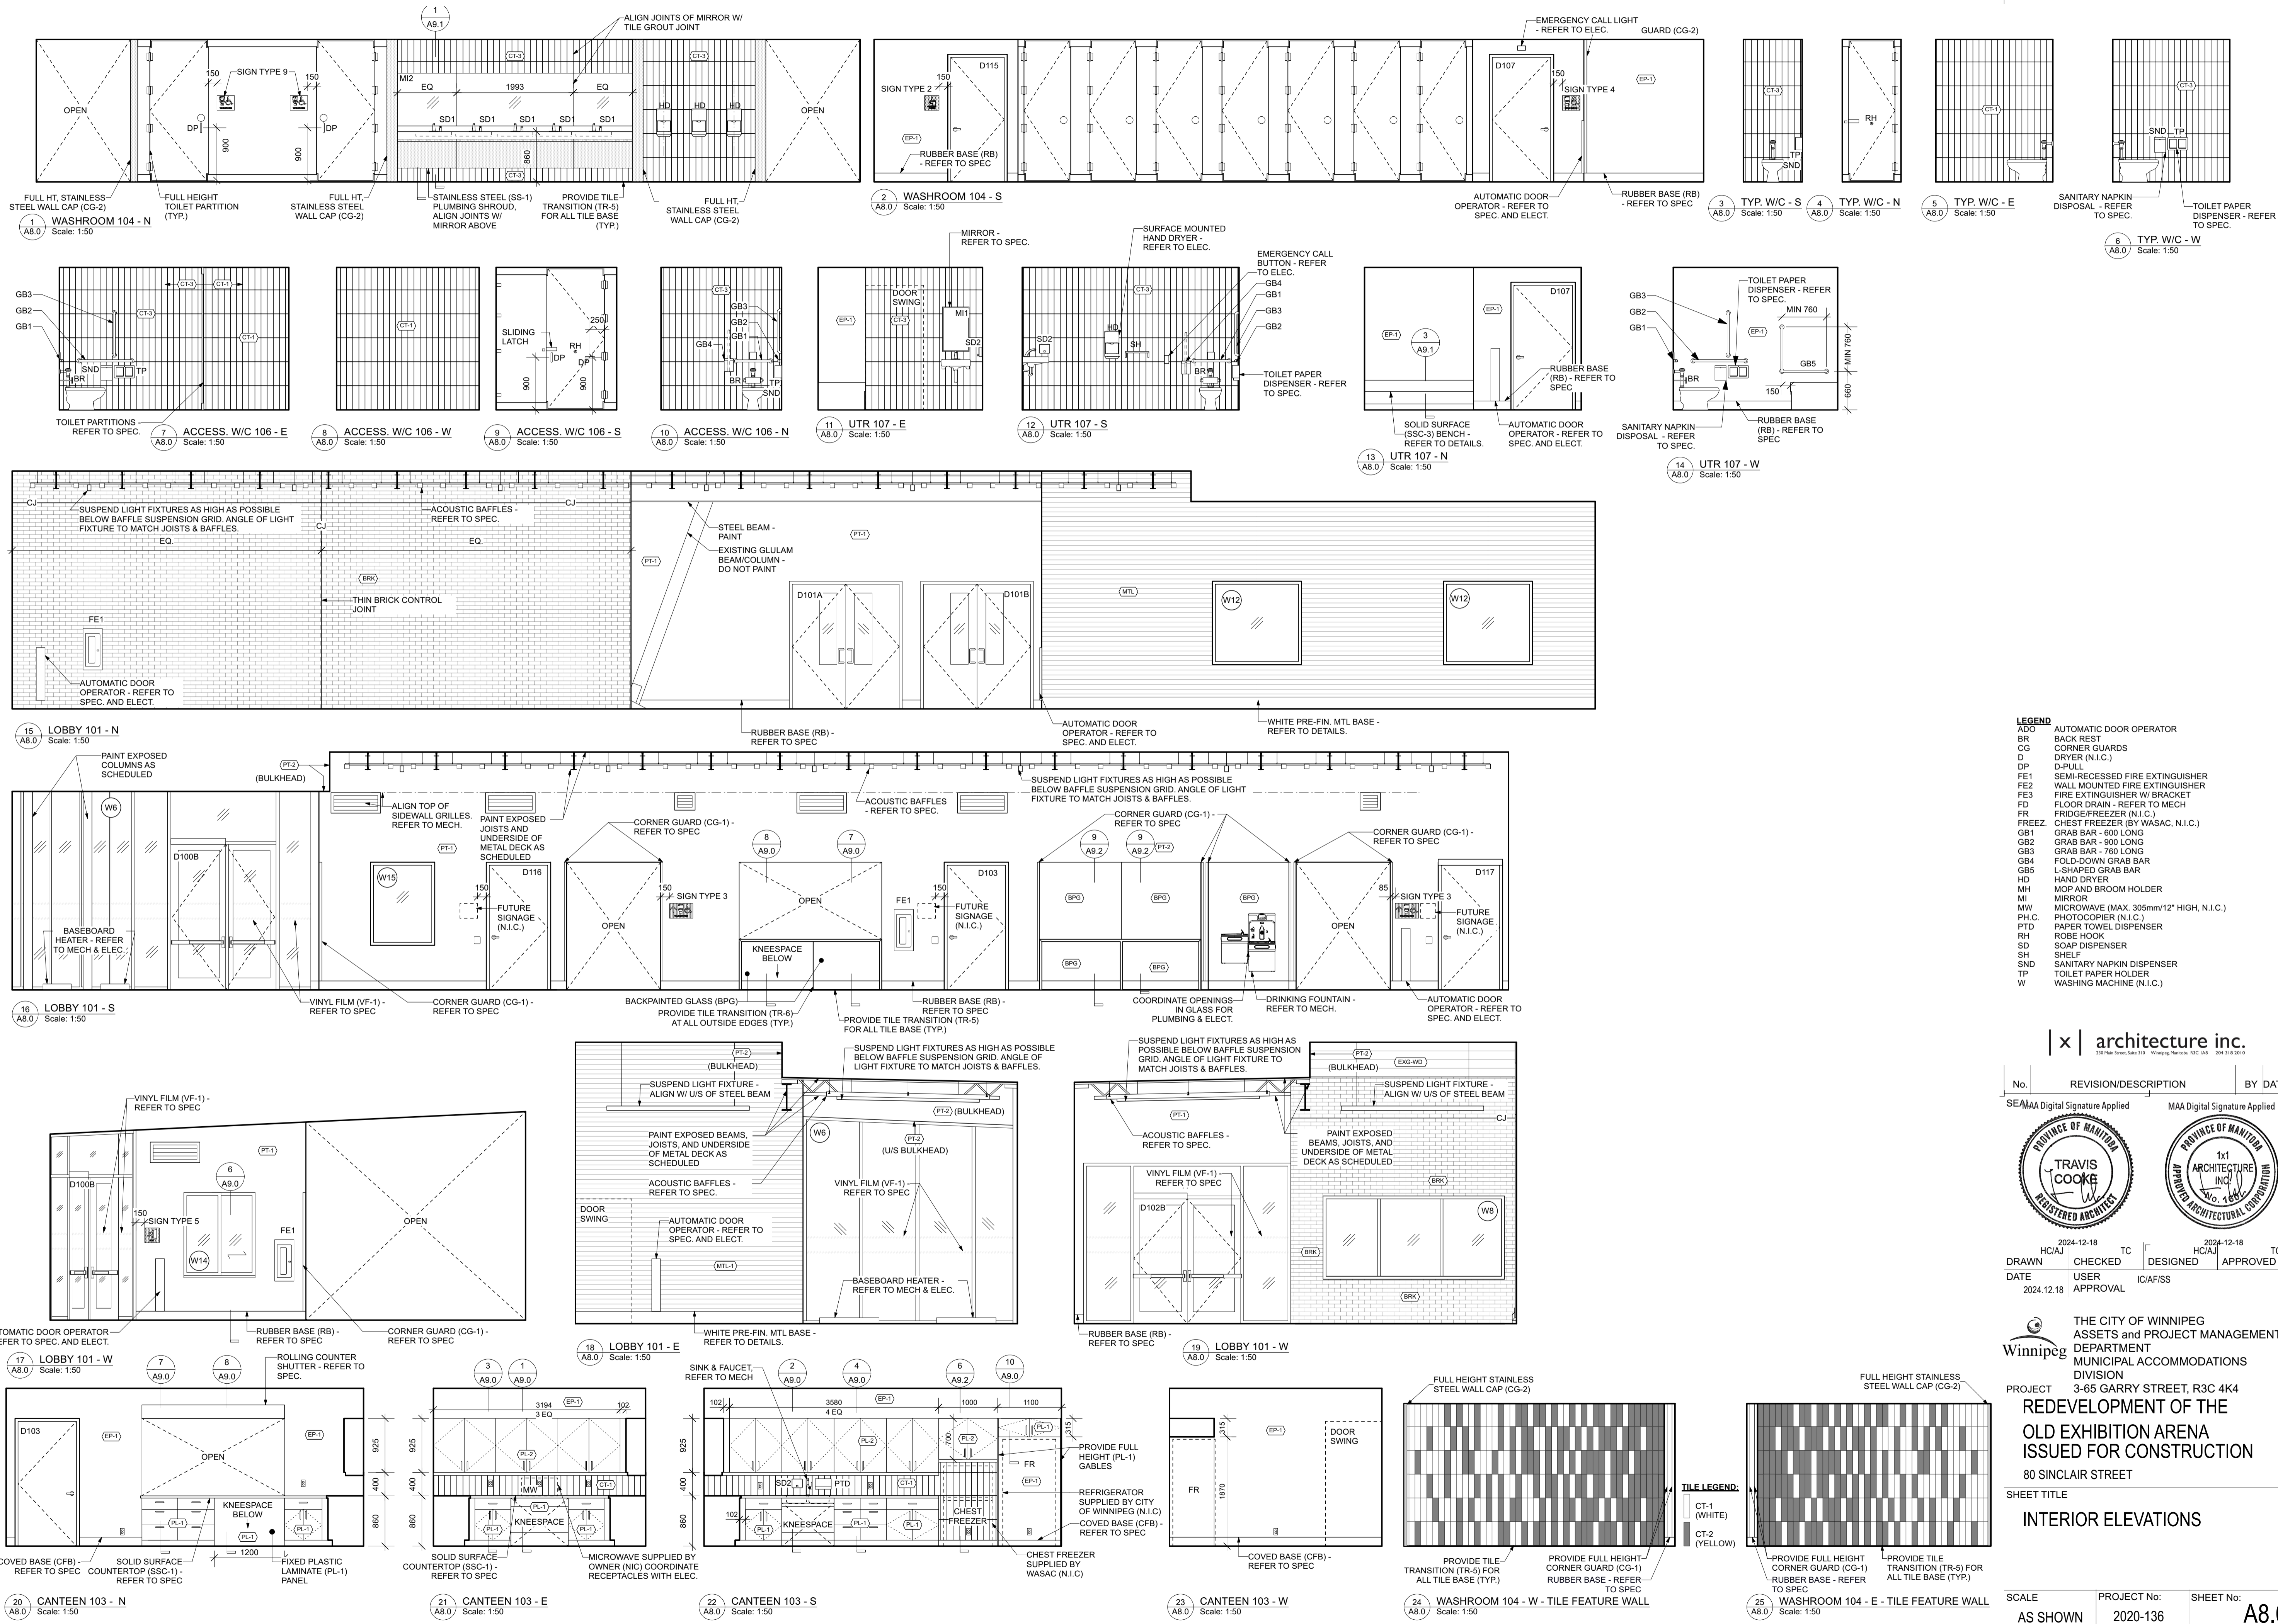

- LEGEND**
- ADO AUTOMATIC DOOR OPERATOR
  - BR BACK REST
  - CG CORNER GUARDS
  - D DRYER (N.I.C.)
  - DP D-PULL
  - FE1 SEMI-RECESSED FIRE EXTINGUISHER
  - FE2 WALL MOUNTED FIRE EXTINGUISHER
  - FE3 FIRE EXTINGUISHER W/ BRACKET
  - FD FLOOR DRAIN - REFER TO MECH
  - FR Fridge/FREEZER (N.I.C.)
  - FREEZ CHEST FREEZER (BY WASAC, N.I.C.)
  - GB1 GRAB BAR - 600 LONG
  - GB2 GRAB BAR - 900 LONG
  - GB3 GRAB BAR - 760 LONG
  - GB4 FOLD-DOWN GRAB BAR
  - GB5 L-SHAPED GRAB BAR
  - HD HAND DRYER
  - MH MOP AND BROOM HOLDER
  - MI MIRROR
  - MW MICROWAVE (MAX. 305mm/12" HIGH, N.I.C.)
  - PH.C PHOTOCOPIER (N.I.C.)
  - PTD PAPER TOWEL DISPENSER
  - RH ROBE HOOK
  - SD SOAP DISPENSER
  - SH SHELF
  - SND SANITARY NAPKIN DISPENSER
  - TP TOILET PAPER HOLDER
  - W WASHING MACHINE (N.I.C.)

architecture inc.

| No. | REVISION/DESCRIPTION | BY | DATE |
|-----|----------------------|----|------|
|     |                      |    |      |

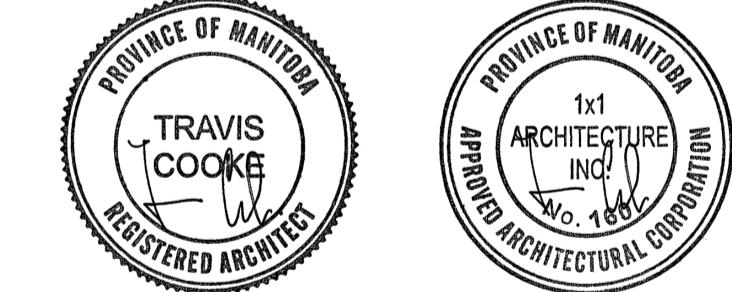

| DATE       | USER | APPROVAL |
|------------|------|----------|
| 2024.12.18 |      |          |

THE CITY OF WINNIPEG  
ASSETS AND PROJECT MANAGEMENT  
DEPARTMENT  
MUNICIPAL ACCOMMODATIONS  
DIVISION

PROJECT  
**REDEVELOPMENT OF THE  
OLD EXHIBITION ARENA  
ISSUED FOR CONSTRUCTION**  
80 SINCLAIR STREET

SHEET TITLE  
**INTERIOR ELEVATIONS**

|                   |                         |                          |
|-------------------|-------------------------|--------------------------|
| SCALE<br>AS SHOWN | PROJECT No:<br>2020-136 | SHEET No:<br><b>A8.0</b> |
|-------------------|-------------------------|--------------------------|

DRAWING SHEET SIZE: A1 (841mm x 594mm) PLOT 1:1