ELEVATIONS

INTERIOR

TITLE:

SHEET .

2020-136

PROJECT No:

STREET

2


S

80

 Ю

Ś

ADDRE

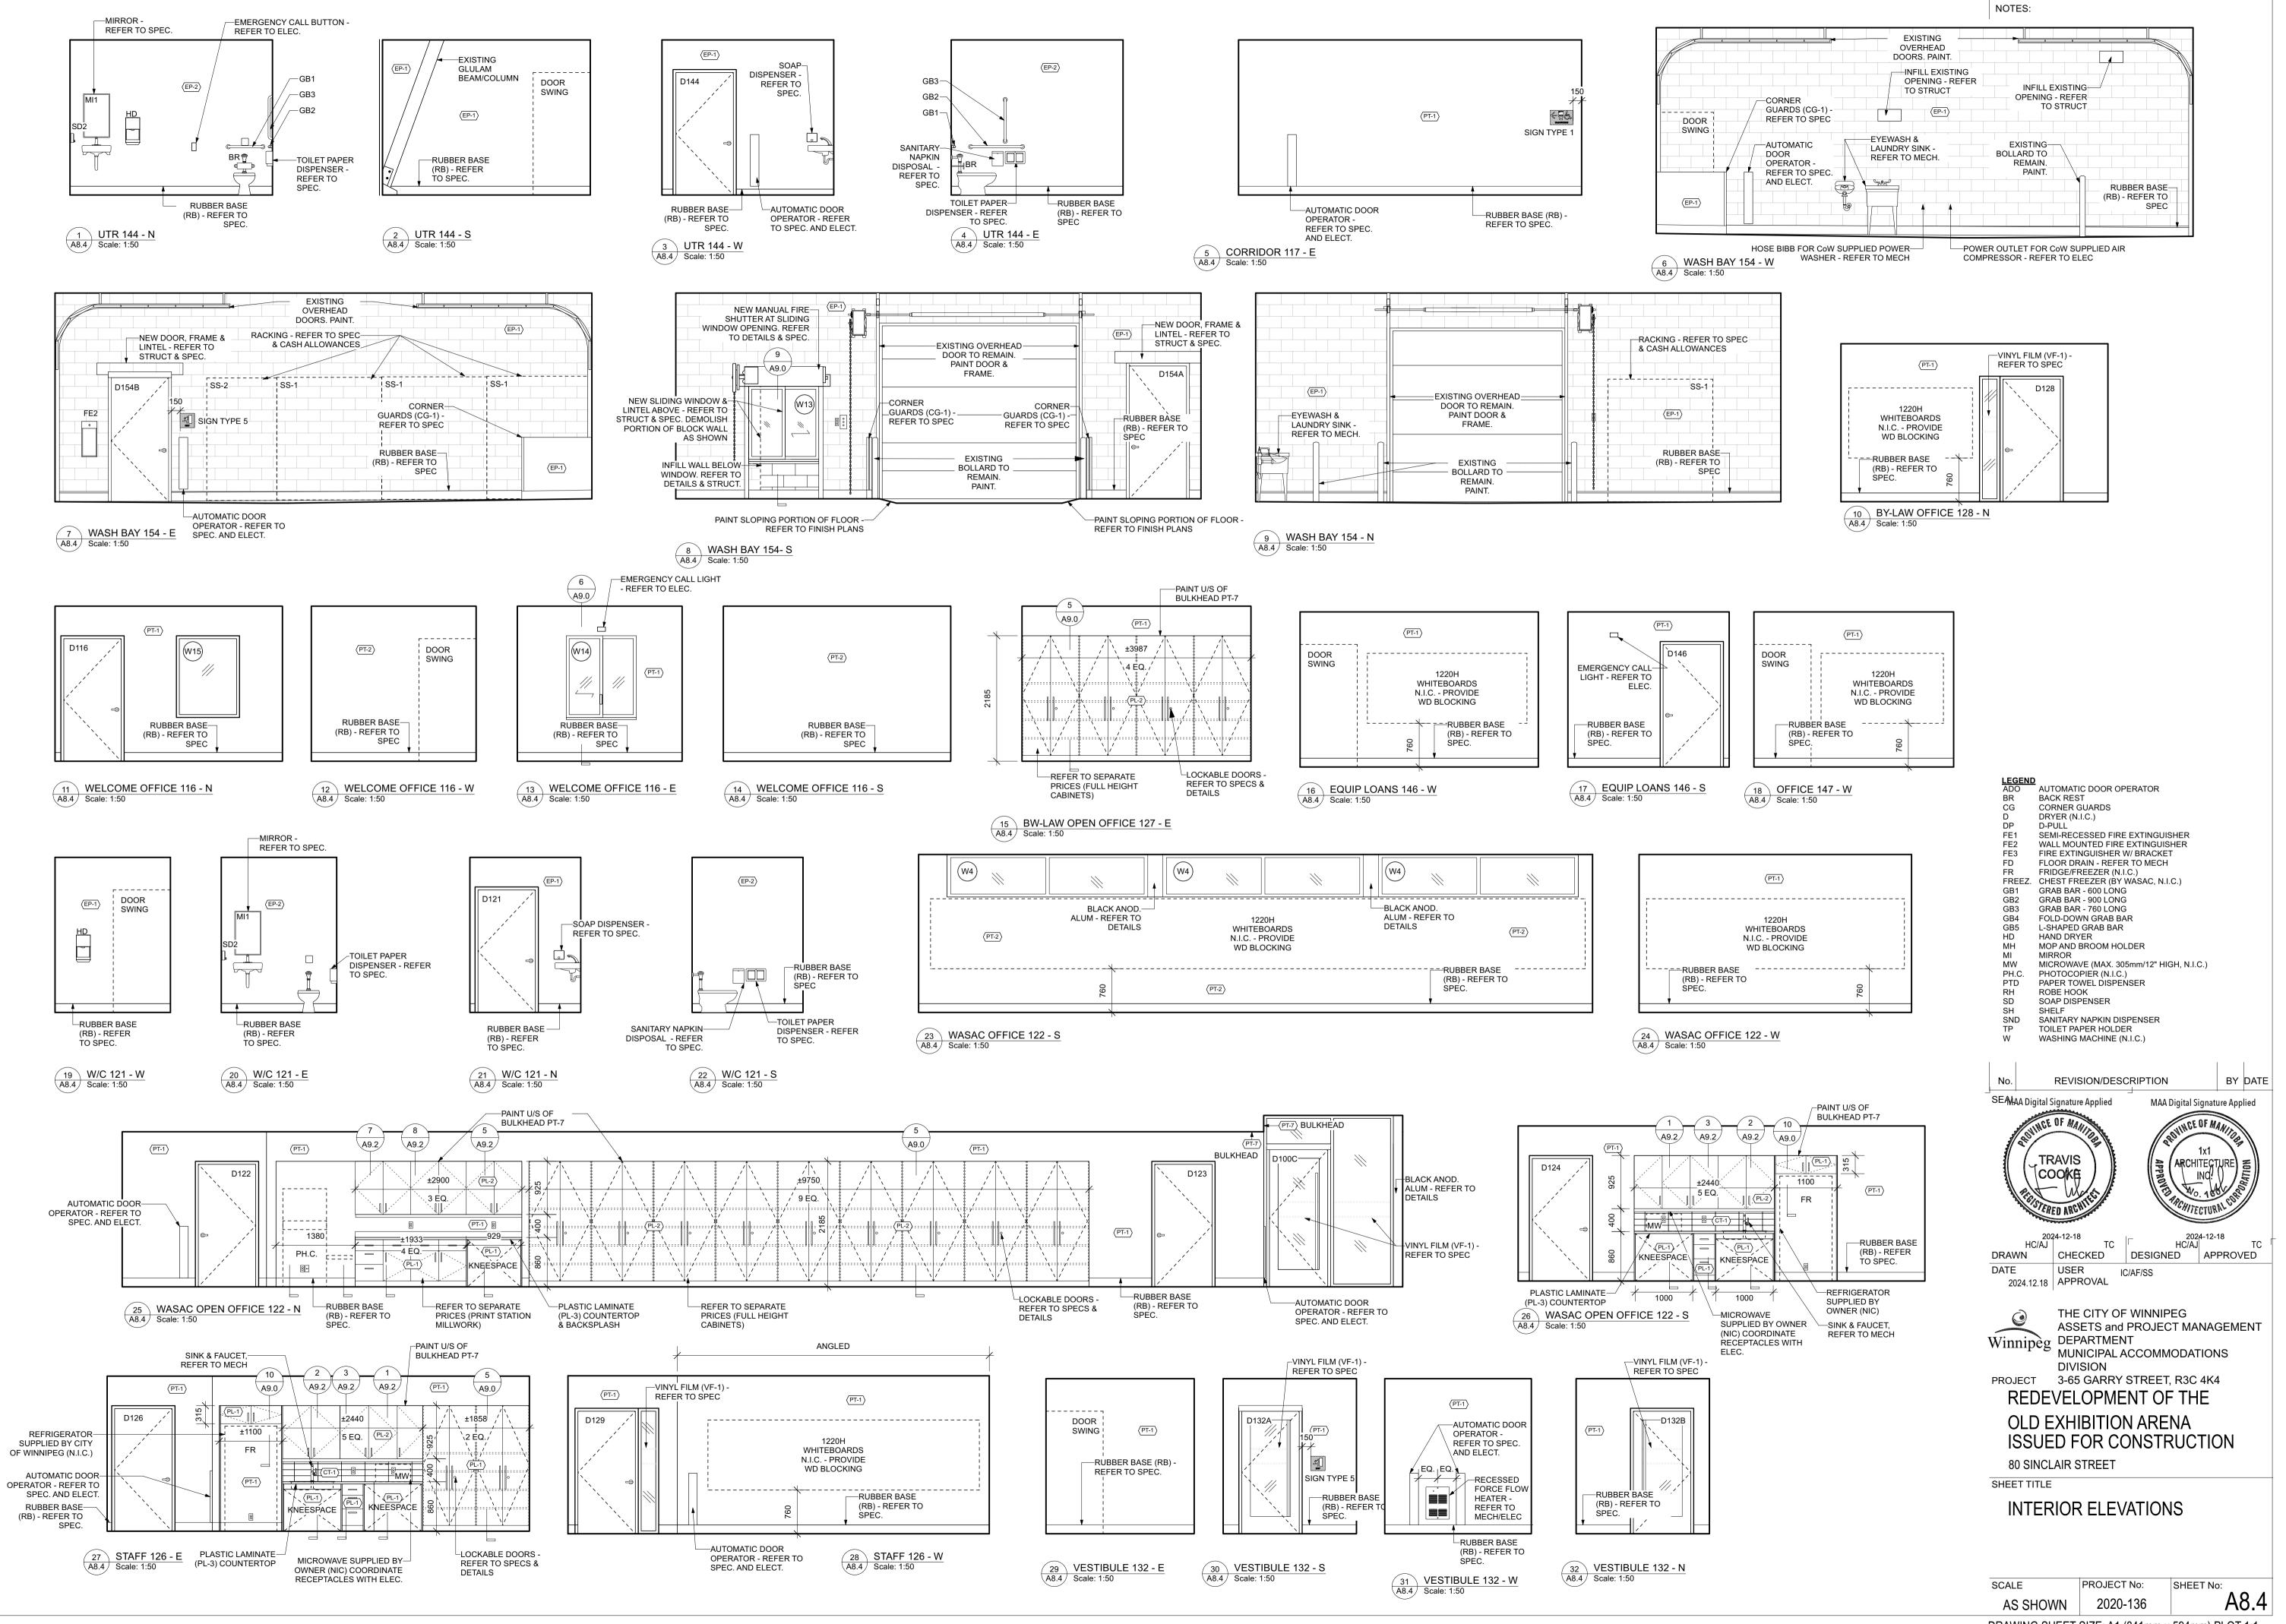

DRAWING SHEET SIZE: A1 (841mm x 594mm) PLOT 1:1