

PLANS

-PROVIDE STAINLESS STEEL J-TRIM AROUND PERIMETER OF MIRROR. REFER TO SPEC.

-12mm TEMPERED GLASS MIRROR MOUNTED TO 19mm PLYWOOD SUBSTRATE - REFER TO SPEC (MI2)

-PROVIDE STAINLESS STEEL J-TRIM AROUND PERIMETER OF MIRROR - REFER TO SPEC -SOLID SURFACE BACKSPLASH (SSC-2) -

REFER TO SPEC.

(SD1) - REFER TO MECH / ELEC & SPEC. -VERTICAL HSS VANITY SUPPORTS C/W

BASEPLATES & HORIZ. STEEL ANGLE/PLATE BRACING TO STEEL STUDS. PROVIDE WOOD BLOCKING AS REQ'D -REFER TO STRUCT.

-SOLID SURFACE SINK (SSC-2) - REFER TO SPEC.


-SOLID SURFACE COUNTERTOP (SSC-2) FULLY ADHERED TO 1 LAYER P.T. 19mm PLYWOOD W/ BACKSPLASH -STEEL ANGLE SUPPORT BELOW VANITY,


PROVIDE BLOCKING IN ADJACENT WALLS AS REQ'D. REFER TO STRUCT.

FIXED STAINLESS STEEL (SS-1) ON 19mm PLYWOOD SUBSTRATE. ENSURE NO SHARP -EDGES ARE PRESENT.

-PLUMBING PIPING - REFER TO MECH. REMOVABLE STAINLESS STEEL COVER PANEL (SS-1) ATTACHED TO ANGLE BRACKETS W/ TAMPER PROOF FASTENERS. ENSURE NO SHARP EDGES ARE PRESENT. ANGLE BRACKETS ATTACHED TO WALL & -REMOVABLE STAINLESS STEEL PANEL. ENSURE NO SHARP EDGES ARE PRESENT. -BARRIER FREE CLEARANCES REQUIRED -REFER TO DETAILS

FIXED STAINLES STEEL PANEL (SS-1) ON -19mm PLYWOOD SUBSTRATE. ENSURE NO SHARP EDGES ARE PRESENT. -TILE TRIM (TR-5) AT BASE OF WALL TILE

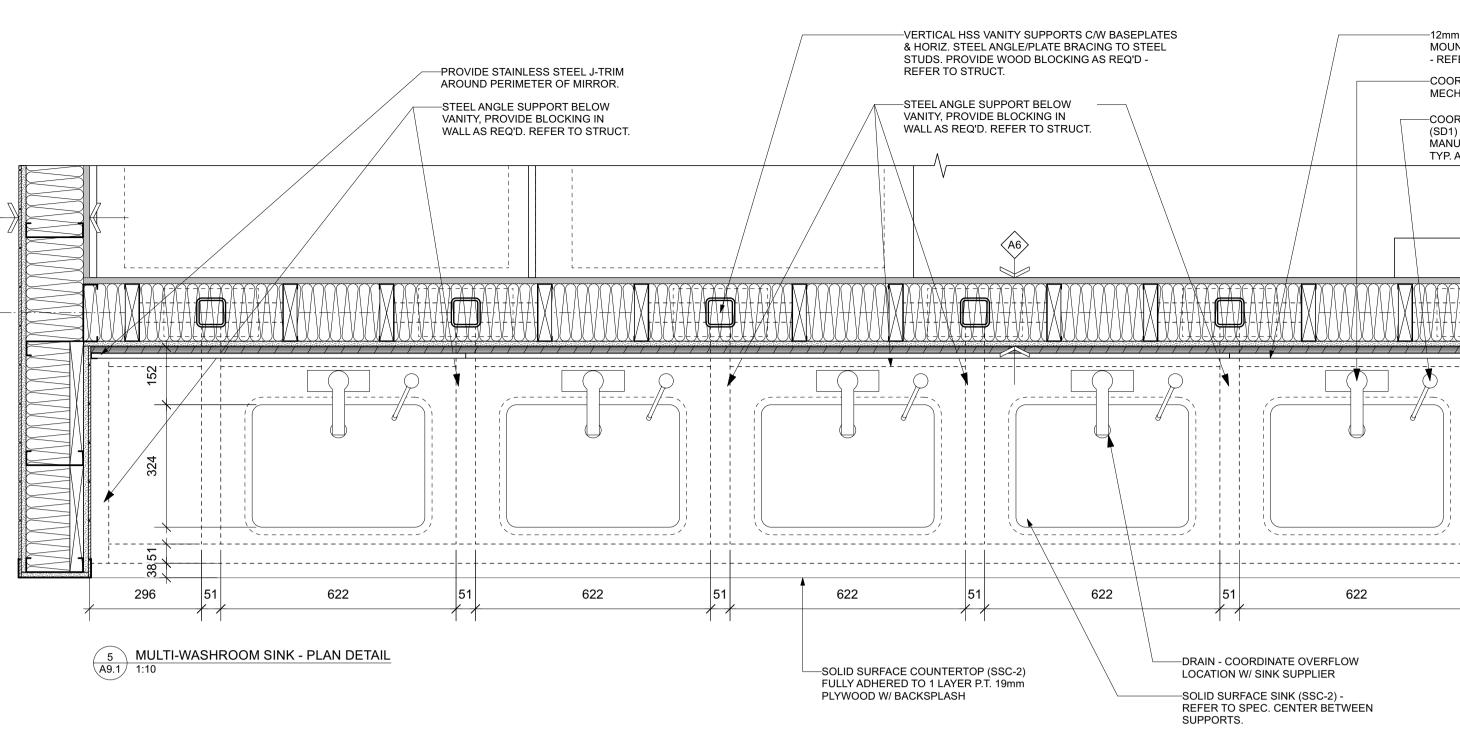


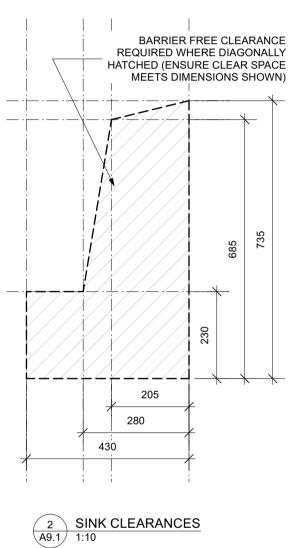


ഗ

DETAIL

BARRIER FREE CLEARANCE

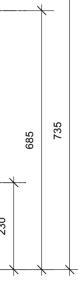

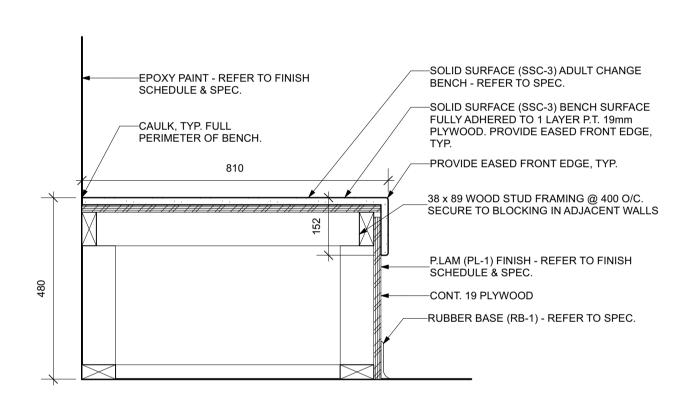

3 UTR BENCH A9.1 1:10





DRAWING SHEET SIZE: A1 (841mm x 594mm) PLOT 1:1