

**1 DEMOLITION PLAN - SOUTH AREA**  
 E2.1 SCALE: 1:100

**ELECTRICAL DEMOLITION NOTES**

- D1** DISCONNECT AND REMOVE ALL EXISTING ELECTRICAL EQUIPMENT WITHIN THE EXISTING FRONT PORTION OF THE BUILDING IN PREPARATION FOR ITS DEMOLITION. THIS INCLUDES ALL ELECTRICAL SUB PANELS, BRANCH CIRCUIT WIRING, LIGHTING, FIRE ALARM SYSTEM, EMERGENCY LIGHTING AND EXIT SIGNAGE SYSTEMS, TELEPHONE, VOICE/DATA AND SECURITY SYSTEMS. REMOVE ALL FEEDER POWER CONDUCTORS BACK TO THE MAIN DISTRIBUTION LOCATION IN THE EXISTING AREA.
- D2** DISCONNECT AND REMOVE ALL EXISTING ELECTRICAL INCLUDING (BUT NOT LIMITED TO) EXISTING MAIN ELECTRICAL DISTRIBUTION, BRANCH CIRCUIT WIRING, LIGHTING, FIRE ALARM SYSTEM, EMERGENCY LIGHTING AND EXIT SIGNAGE SYSTEMS AND SECURITY IN EXISTING AREA UNLESS OTHERWISE NOTED. REFER TO RENOVATION DRAWINGS ON E3.0/3.1/4.0/4.1/4.2 AND 5.0 FOR NEW ELECTRICAL IN THESE AREAS.
- D3** EXISTING MB HYDRO UTILITY TRANSFORMER. COORDINATE WITH UTILITY IF TRANSFORMER REQUIRES UPGRADING DUE TO INCREASED BUILDING DEMAND. COORDINATE EXACT LOCATION WITH G.C. TO ENSURE NEW FENCING MAINTAINS REQUIRED WORKING SPACE / MAINTENANCE CLEARANCES. COORDINATE WITH UTILITY FOR THE ROTATION OF THE TRANSFORMER TO ALLOW FOR THE 3M WORKING SPACE. CLEARANCE IS TOWARDS THE DRIVE ISLE.

**NOVA 3 ENGINEERING LTD. PROFESSIONAL ENGINEERS**  
 201-120 FORT STREET TEL: (204) 943-6142  
 WINNIPEG, MANITOBA R3C 1C7 FAX: (204) 942-1276  
 WWW.NOVA3.CA JN: 41-193  
 THIS DRAWING IS THE EXCLUSIVE PROPERTY OF NOVA 3 ENGINEERING LTD. AND MAY ONLY BE REPRODUCED WITH THE WRITTEN PERMISSION OF NOVA 3 ENGINEERING LTD.  
 THE CONCEPT AND DESIGN INCORPORATED INTO THIS DRAWING ARE BASED ON INFORMATION PROVIDED BY THE CLIENT AND OTHER RELATED SOURCES. PROFESSIONAL ENGINEER ACCEPTS NO RESPONSIBILITY FOR DRAWING AND DESIGN UNLESS DRAWING IS ACCOMPANIED BY ORIGINAL SEALED LETTER OF INTENT OR EQUIVALENT ACCEPTABLE FACSIMILE. PROFESSIONAL ENGINEER ACCEPTS NO RESPONSIBILITY FOR FINAL INSTALLATION CONFORMANCE WITHOUT ORIGINAL SEALED CERTIFICATE OF INSPECTION OR EQUIVALENT ACCEPTABLE FACSIMILE.

No.	ISSUED FOR CONSTRUCTION REVISION/DESCRIPTION	AM BY	DATE
0			2024.12.12




DRAWN	CHECKED	DESIGNED	APPROVED
AM	DZ	AM	AM

THE CITY OF WINNIPEG  
 ASSETS and PROJECT MANAGEMENT  
 DEPARTMENT  
 MUNICIPAL ACCOMMODATIONS DIVISION  
 3-65 GARRY STREET, R3C 4K4

PROJECT  
**REDEVELOPMENT OF THE OLD EXHIBITION ARENA**

80 SINCLAIR STREET

SHEET TITLE  
**ELECTRICAL DEMOLITION LAYOUT - SOUTH**

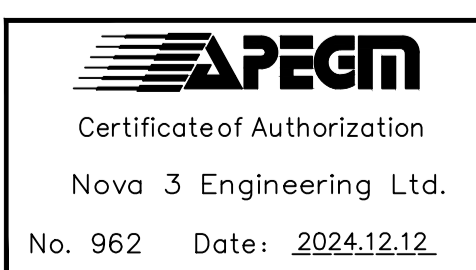

SCALE	PROJECT No:	SHEET No:
AS SHOWN	2020-136	E2.1