




1 L2.4 DECORATIVE/SAFETY BOLLARD
Scale: 1:20

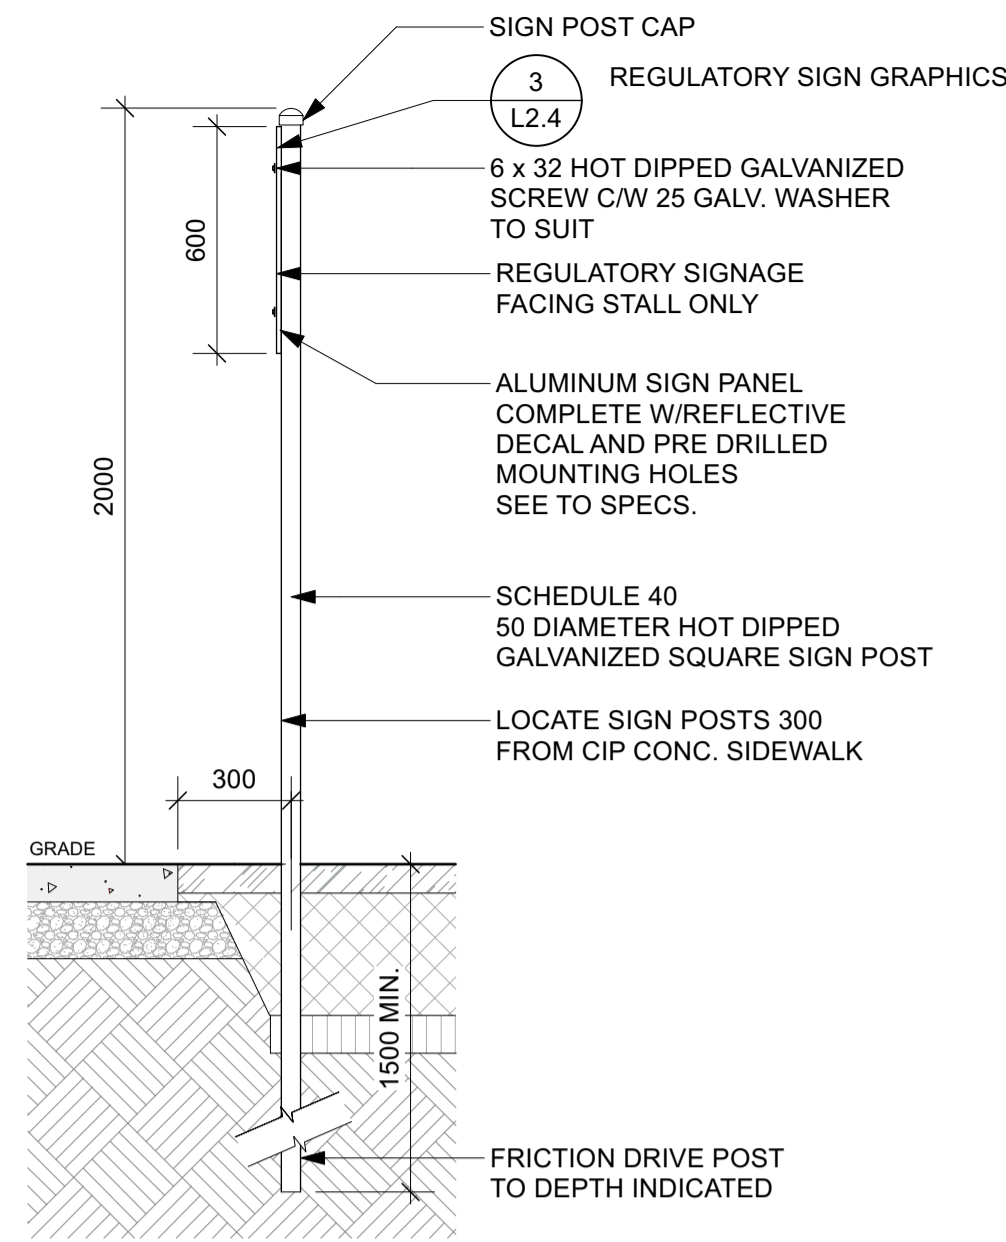


2A L2.4 SIGN POST IN SOFTSCAPE
Scale: 1:20

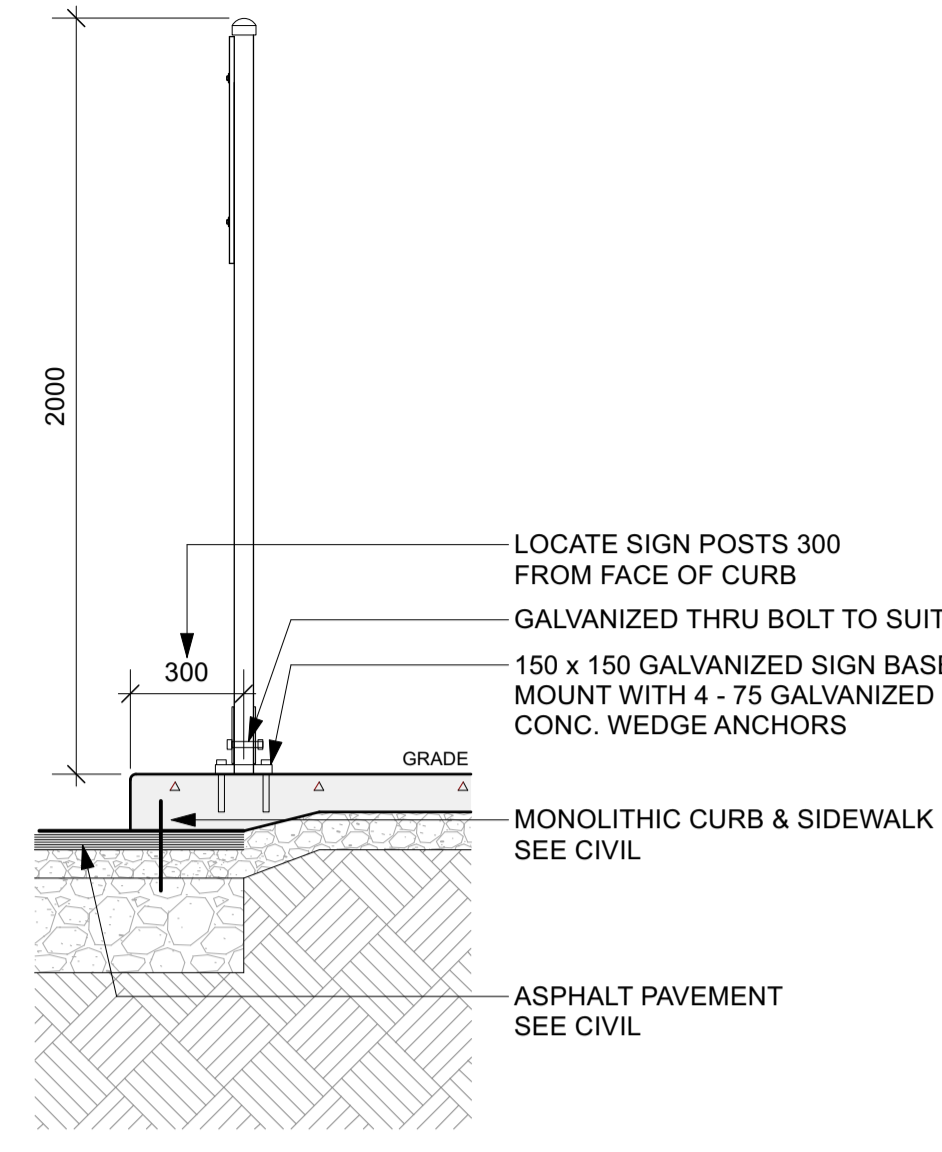


2B L2.4 SIGN POST SURFACE MOUNT

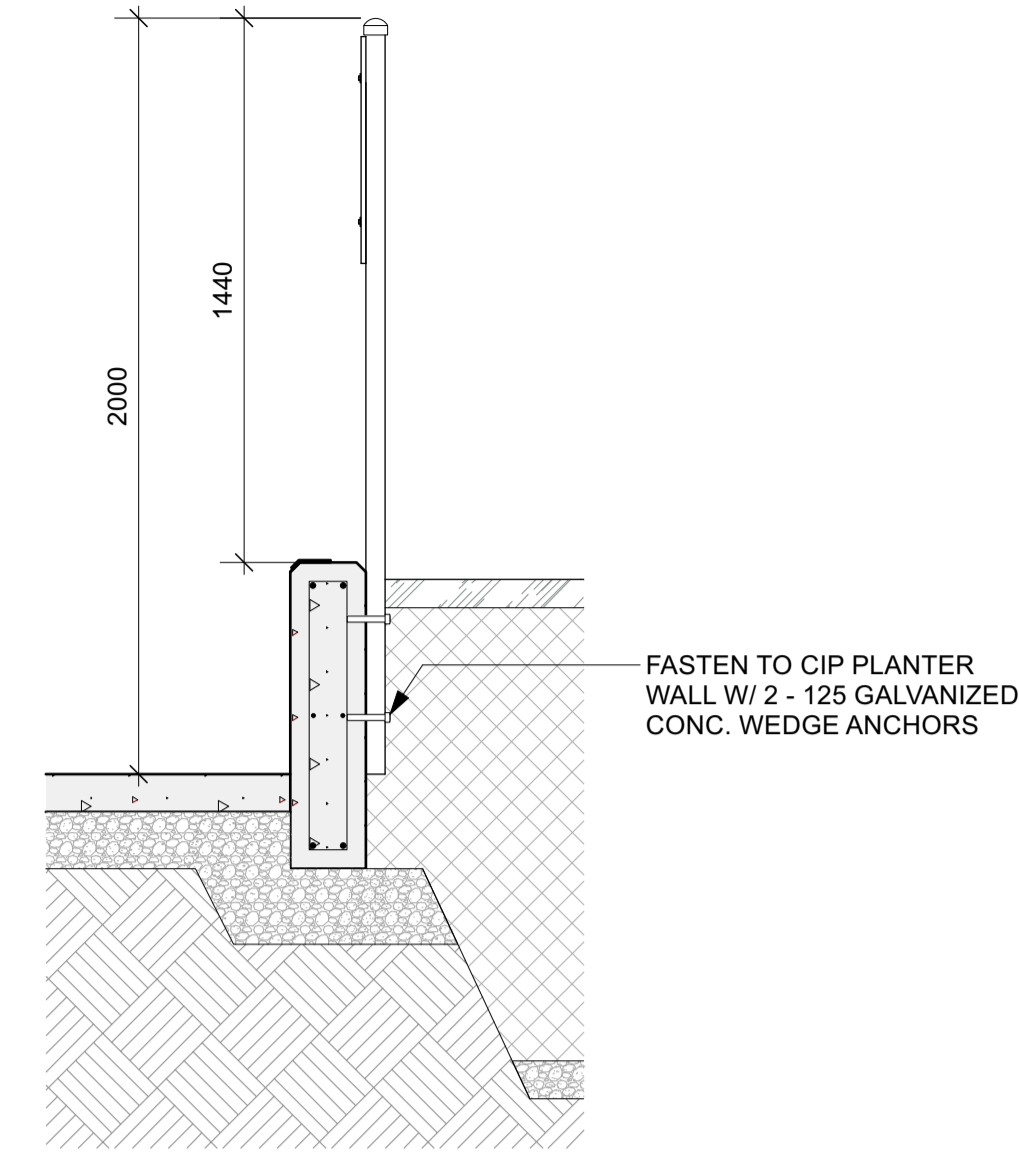


2C L2.4 SIGN POST WALL MOUNT

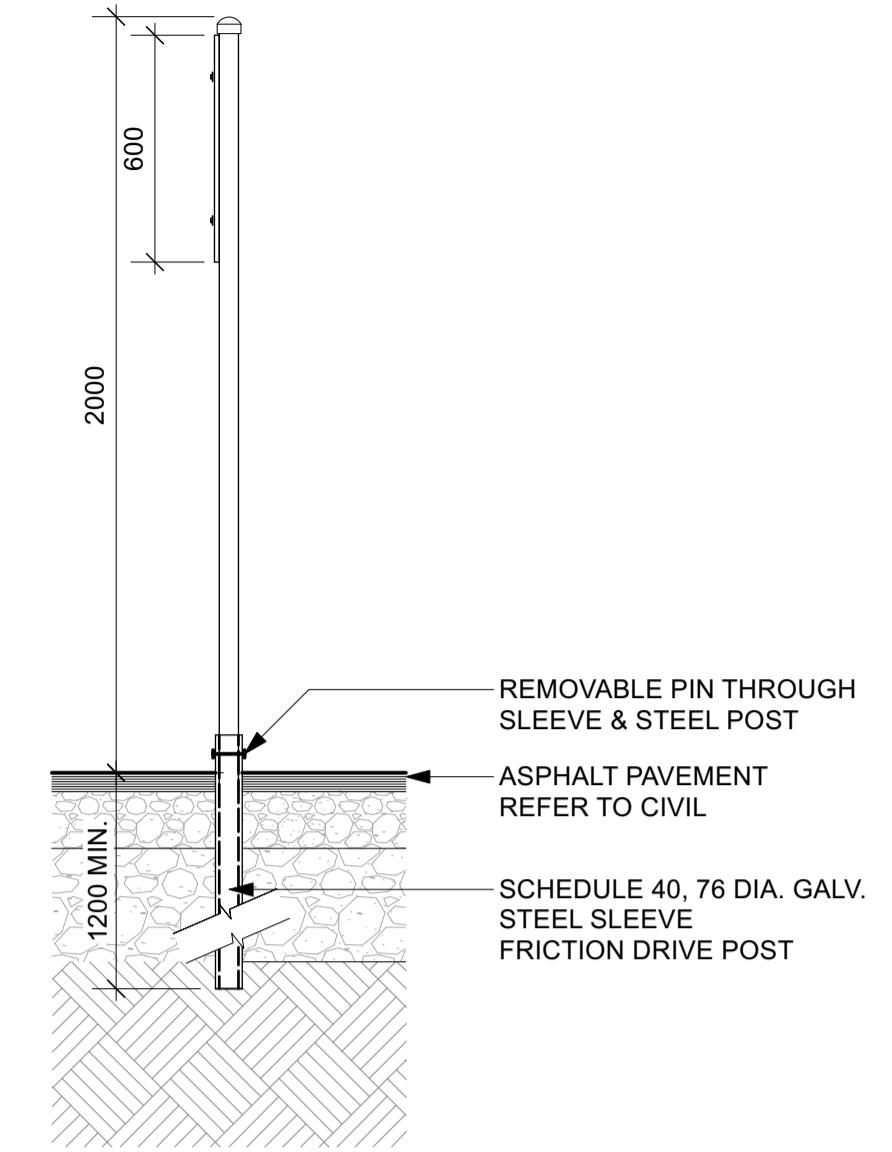


2D L2.4 SIGN POST IN ASPHALT

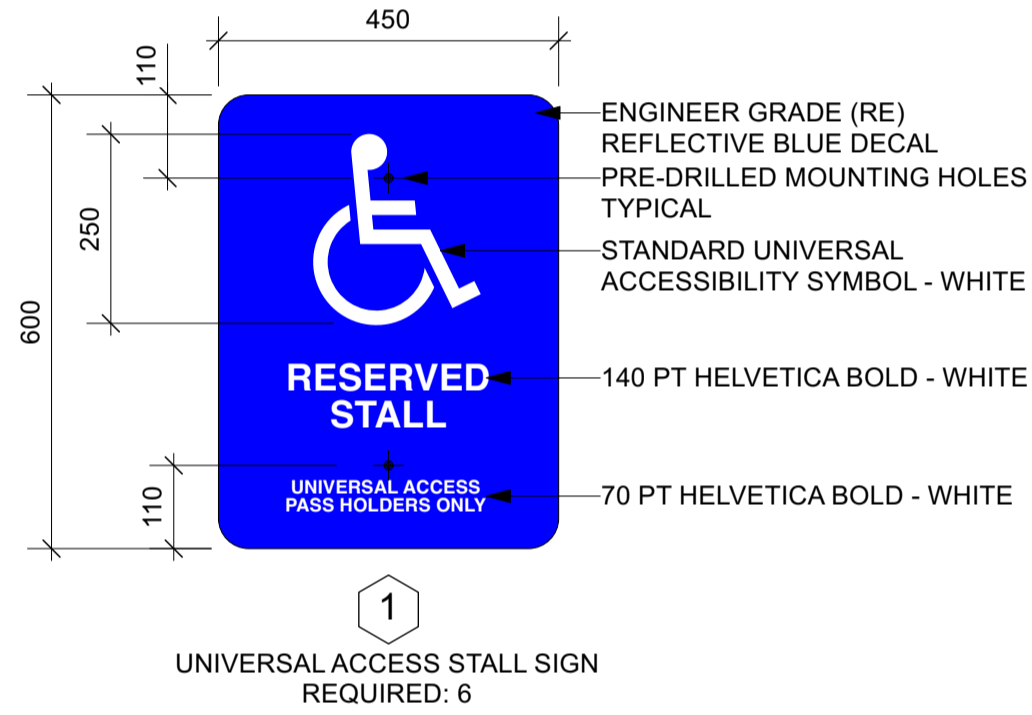


1 UNIVERSAL ACCESS STALL SIGN
REQUIRED: 6

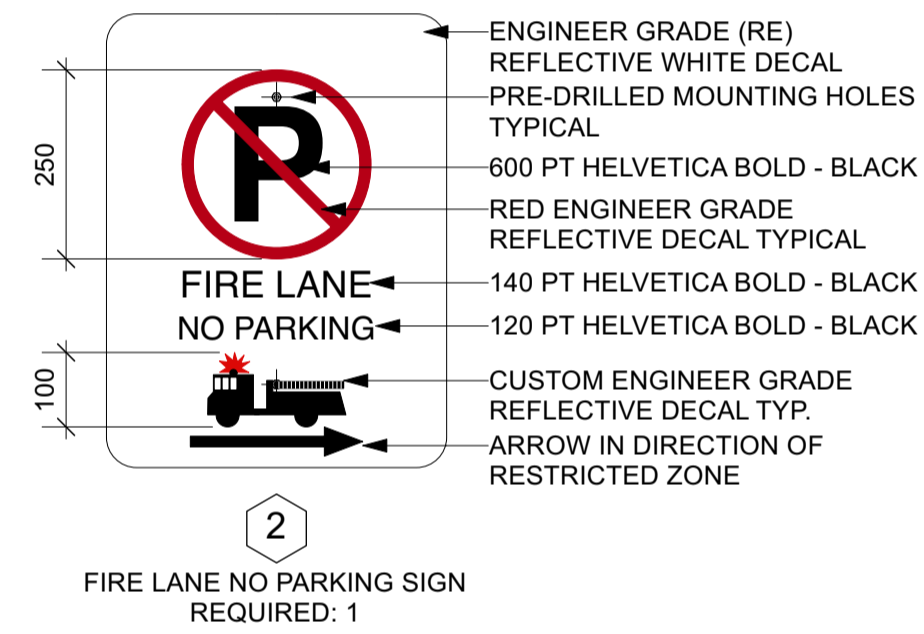


2 FIRE LANE NO PARKING SIGN
REQUIRED: 1

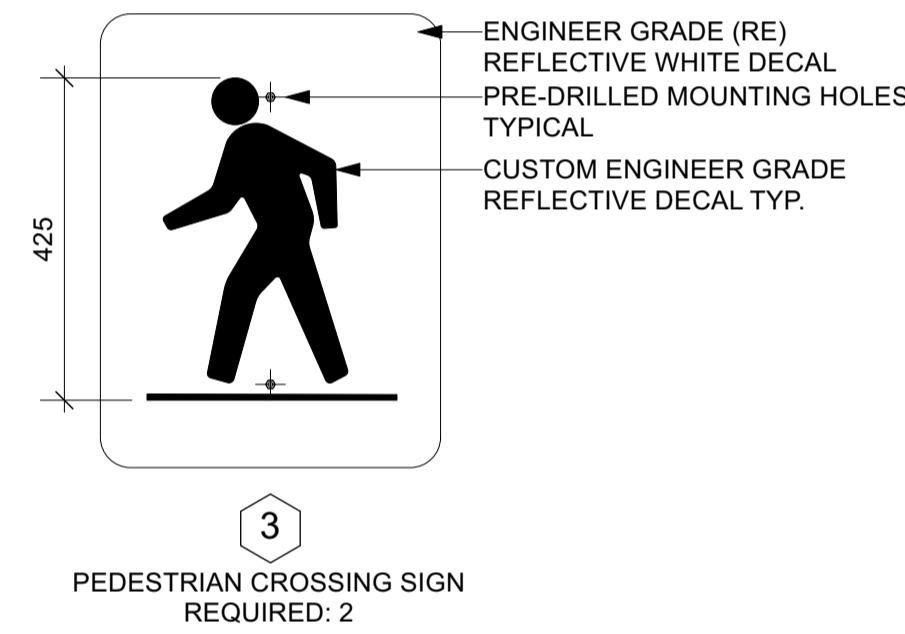

3 PEDESTRIAN CROSSING SIGN
REQUIRED: 2


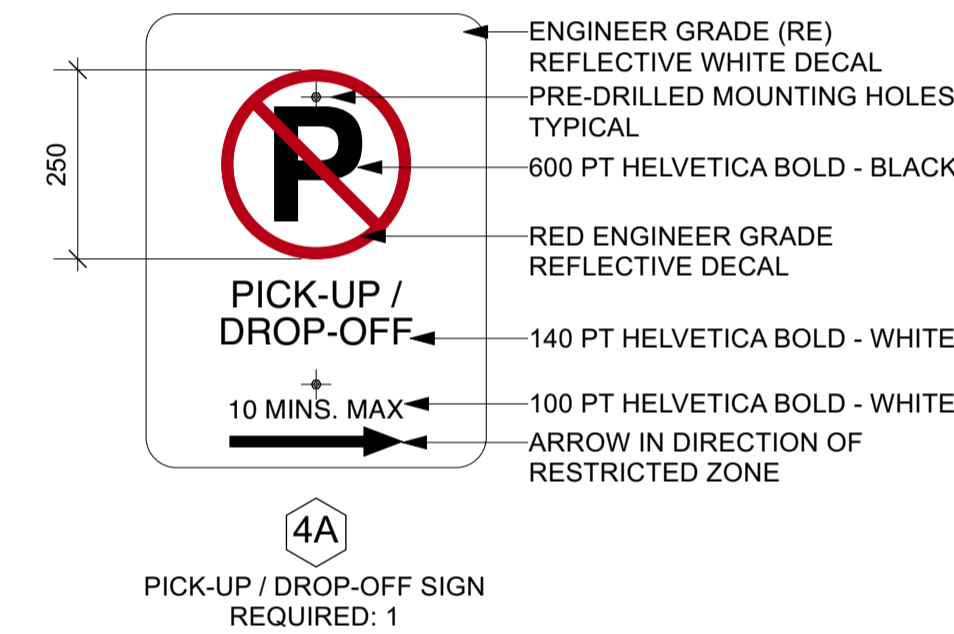


4A PICK-UP / DROP-OFF SIGN
REQUIRED: 1


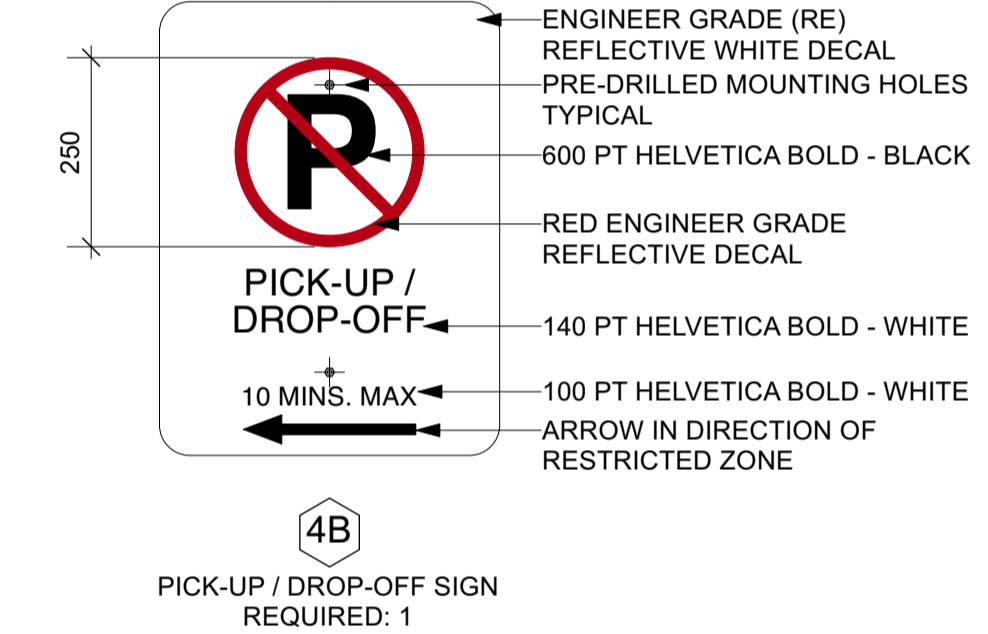


4B PICK-UP / DROP-OFF SIGN
REQUIRED: 1


3 L2.4 REGULATORY SIGN GRAPHICS
Scale: 1:10

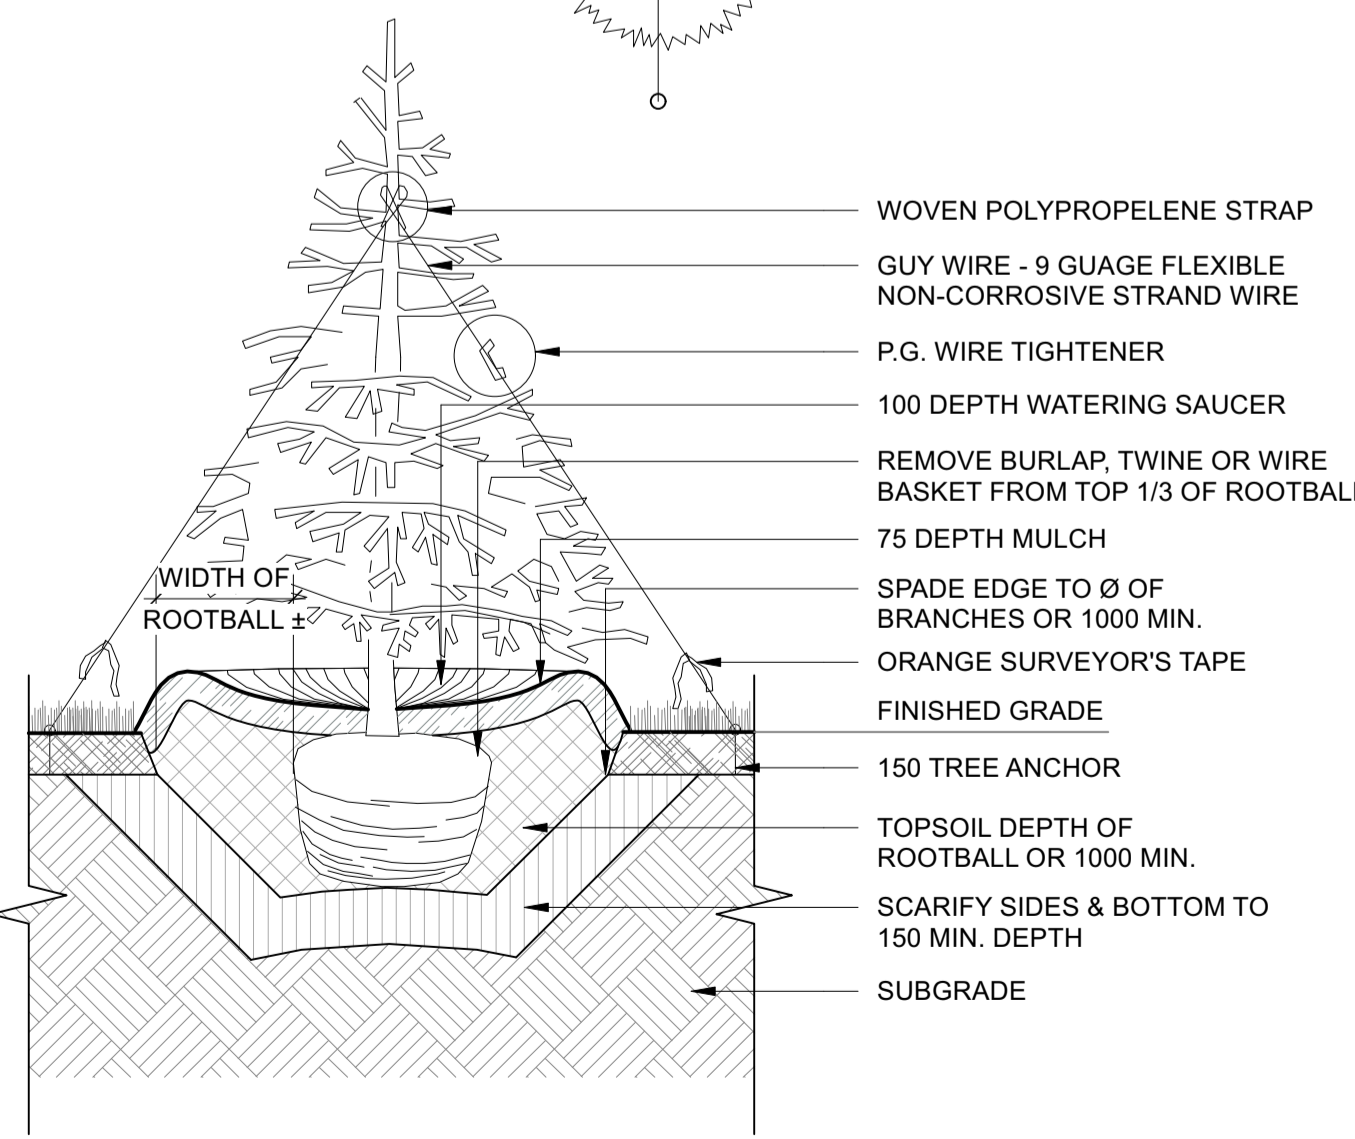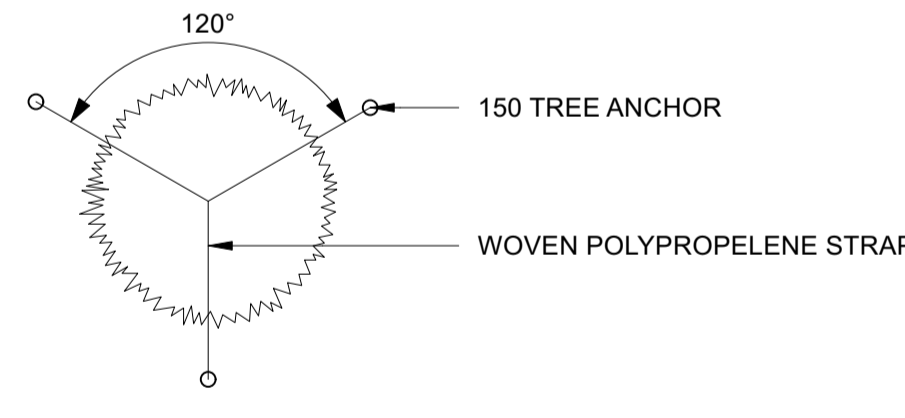


4 L2.4 NIC - WORK BY OTHERS
CONIFEROUS TREE PLANTING
Scale: 1:20

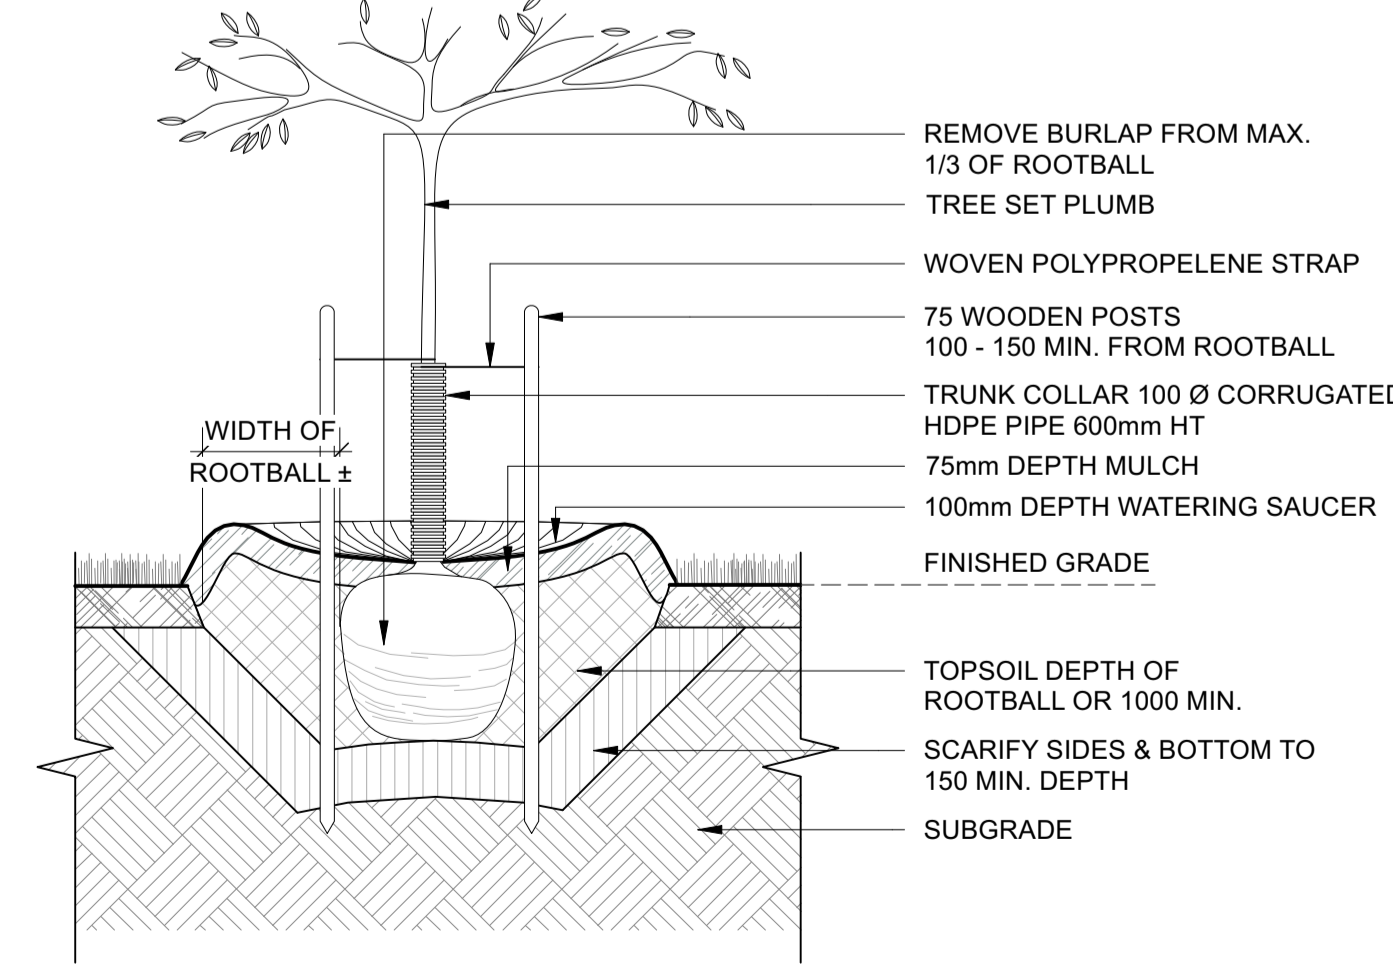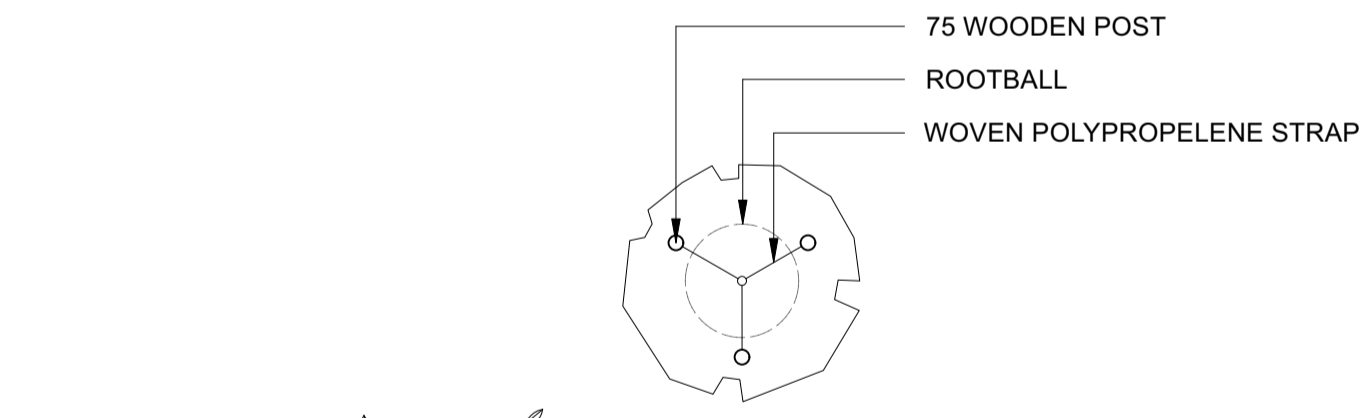

5 L2.4 NIC - WORK BY OTHERS
DECIDUOUS TREE PLANTING
Scale: 1:20

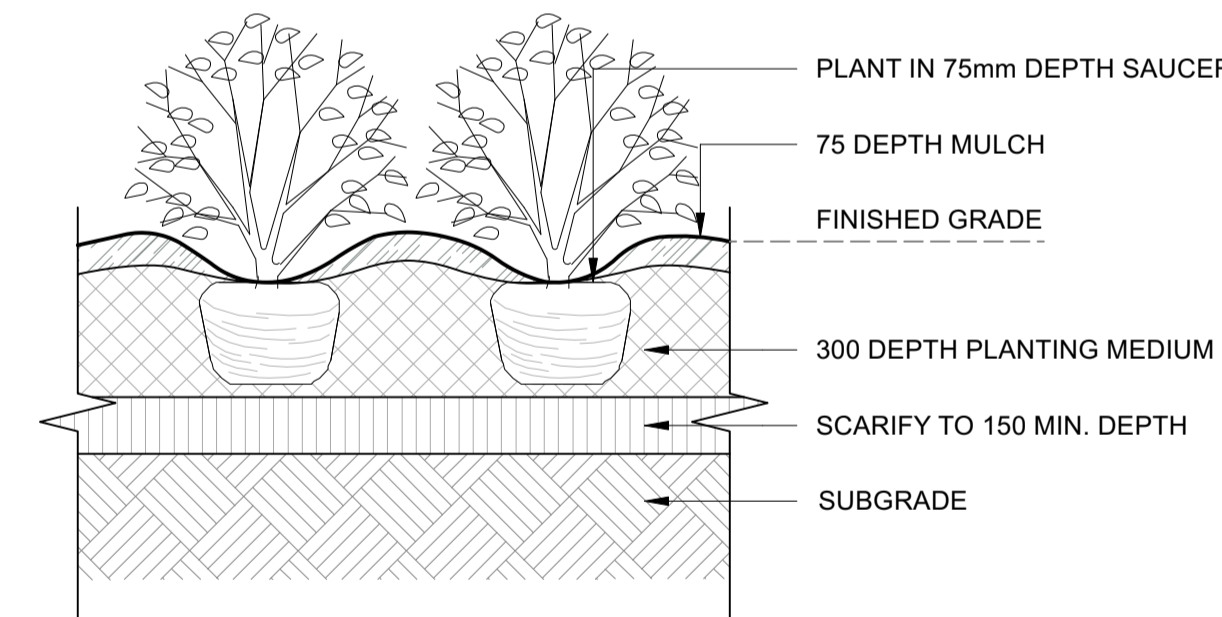

6 L2.4 NIC - WORK BY OTHERS
SHRUB PLANTING
Scale: 1:20

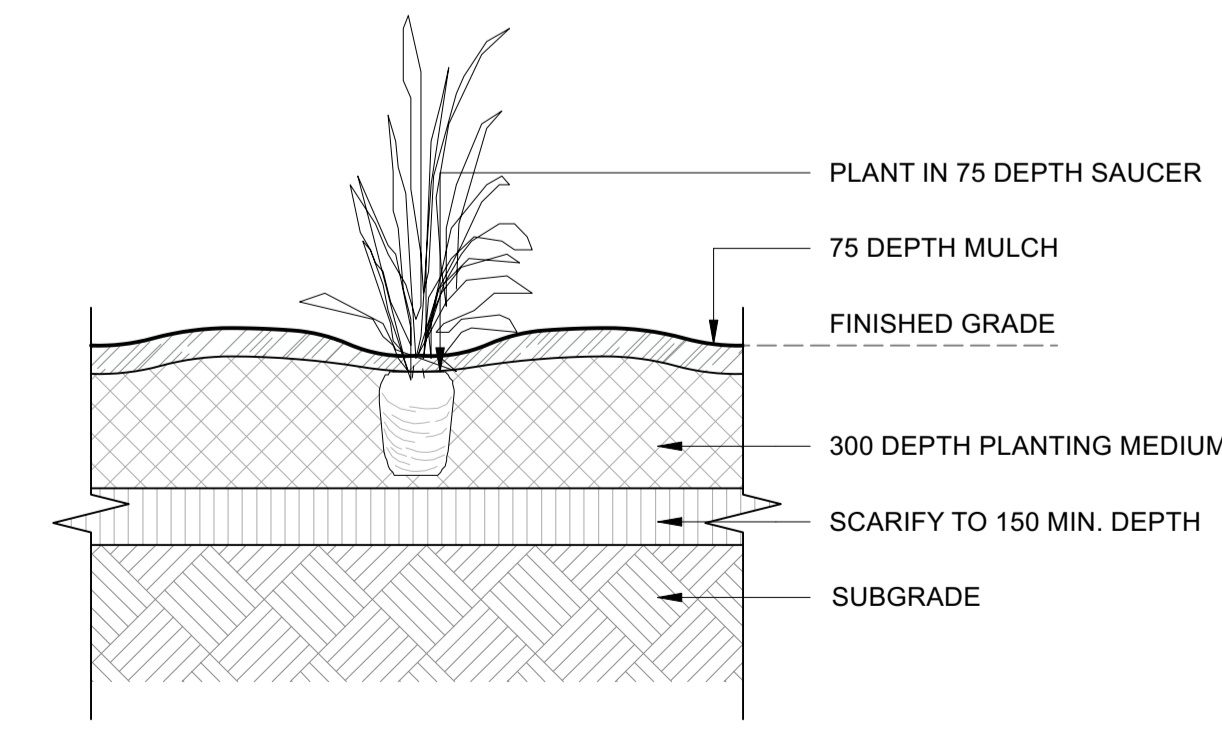

7 L2.4 NIC - WORK BY OTHERS
PERENNIAL PLANTING
Scale: 1:20



No.	REVISION/DESCRIPTION	BY	DATE
1	ISSUED FOR CONSTRUCTION	JH	2024.12.13



DRAWN	CHECKED	DESIGNED	APPROVED
JH	JH	JH	JH

THE CITY OF WINNIPEG
ASSETS and PROJECT MANAGEMENT
DEPARTMENT
MUNICIPAL ACCOMMODATIONS
DIVISION

PROJECT 3-65 GARRY STREET, R3C 4K4
REDEVELOPMENT OF THE
OLD EXHIBITION ARENA
ISSUED FOR CONSTRUCTION
80 SINCLAIR STREET

SHEET TITLE
SITE FURNITURE & PLANTING
DETAILS

SCALE	PROJECT No:	SHEET No:
AS NOTED	2020-136 HTFC 23-066	L2.4

PRELIMINARY - NOT FOR CONSTRUCTION