

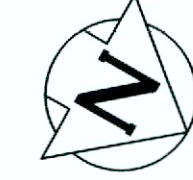
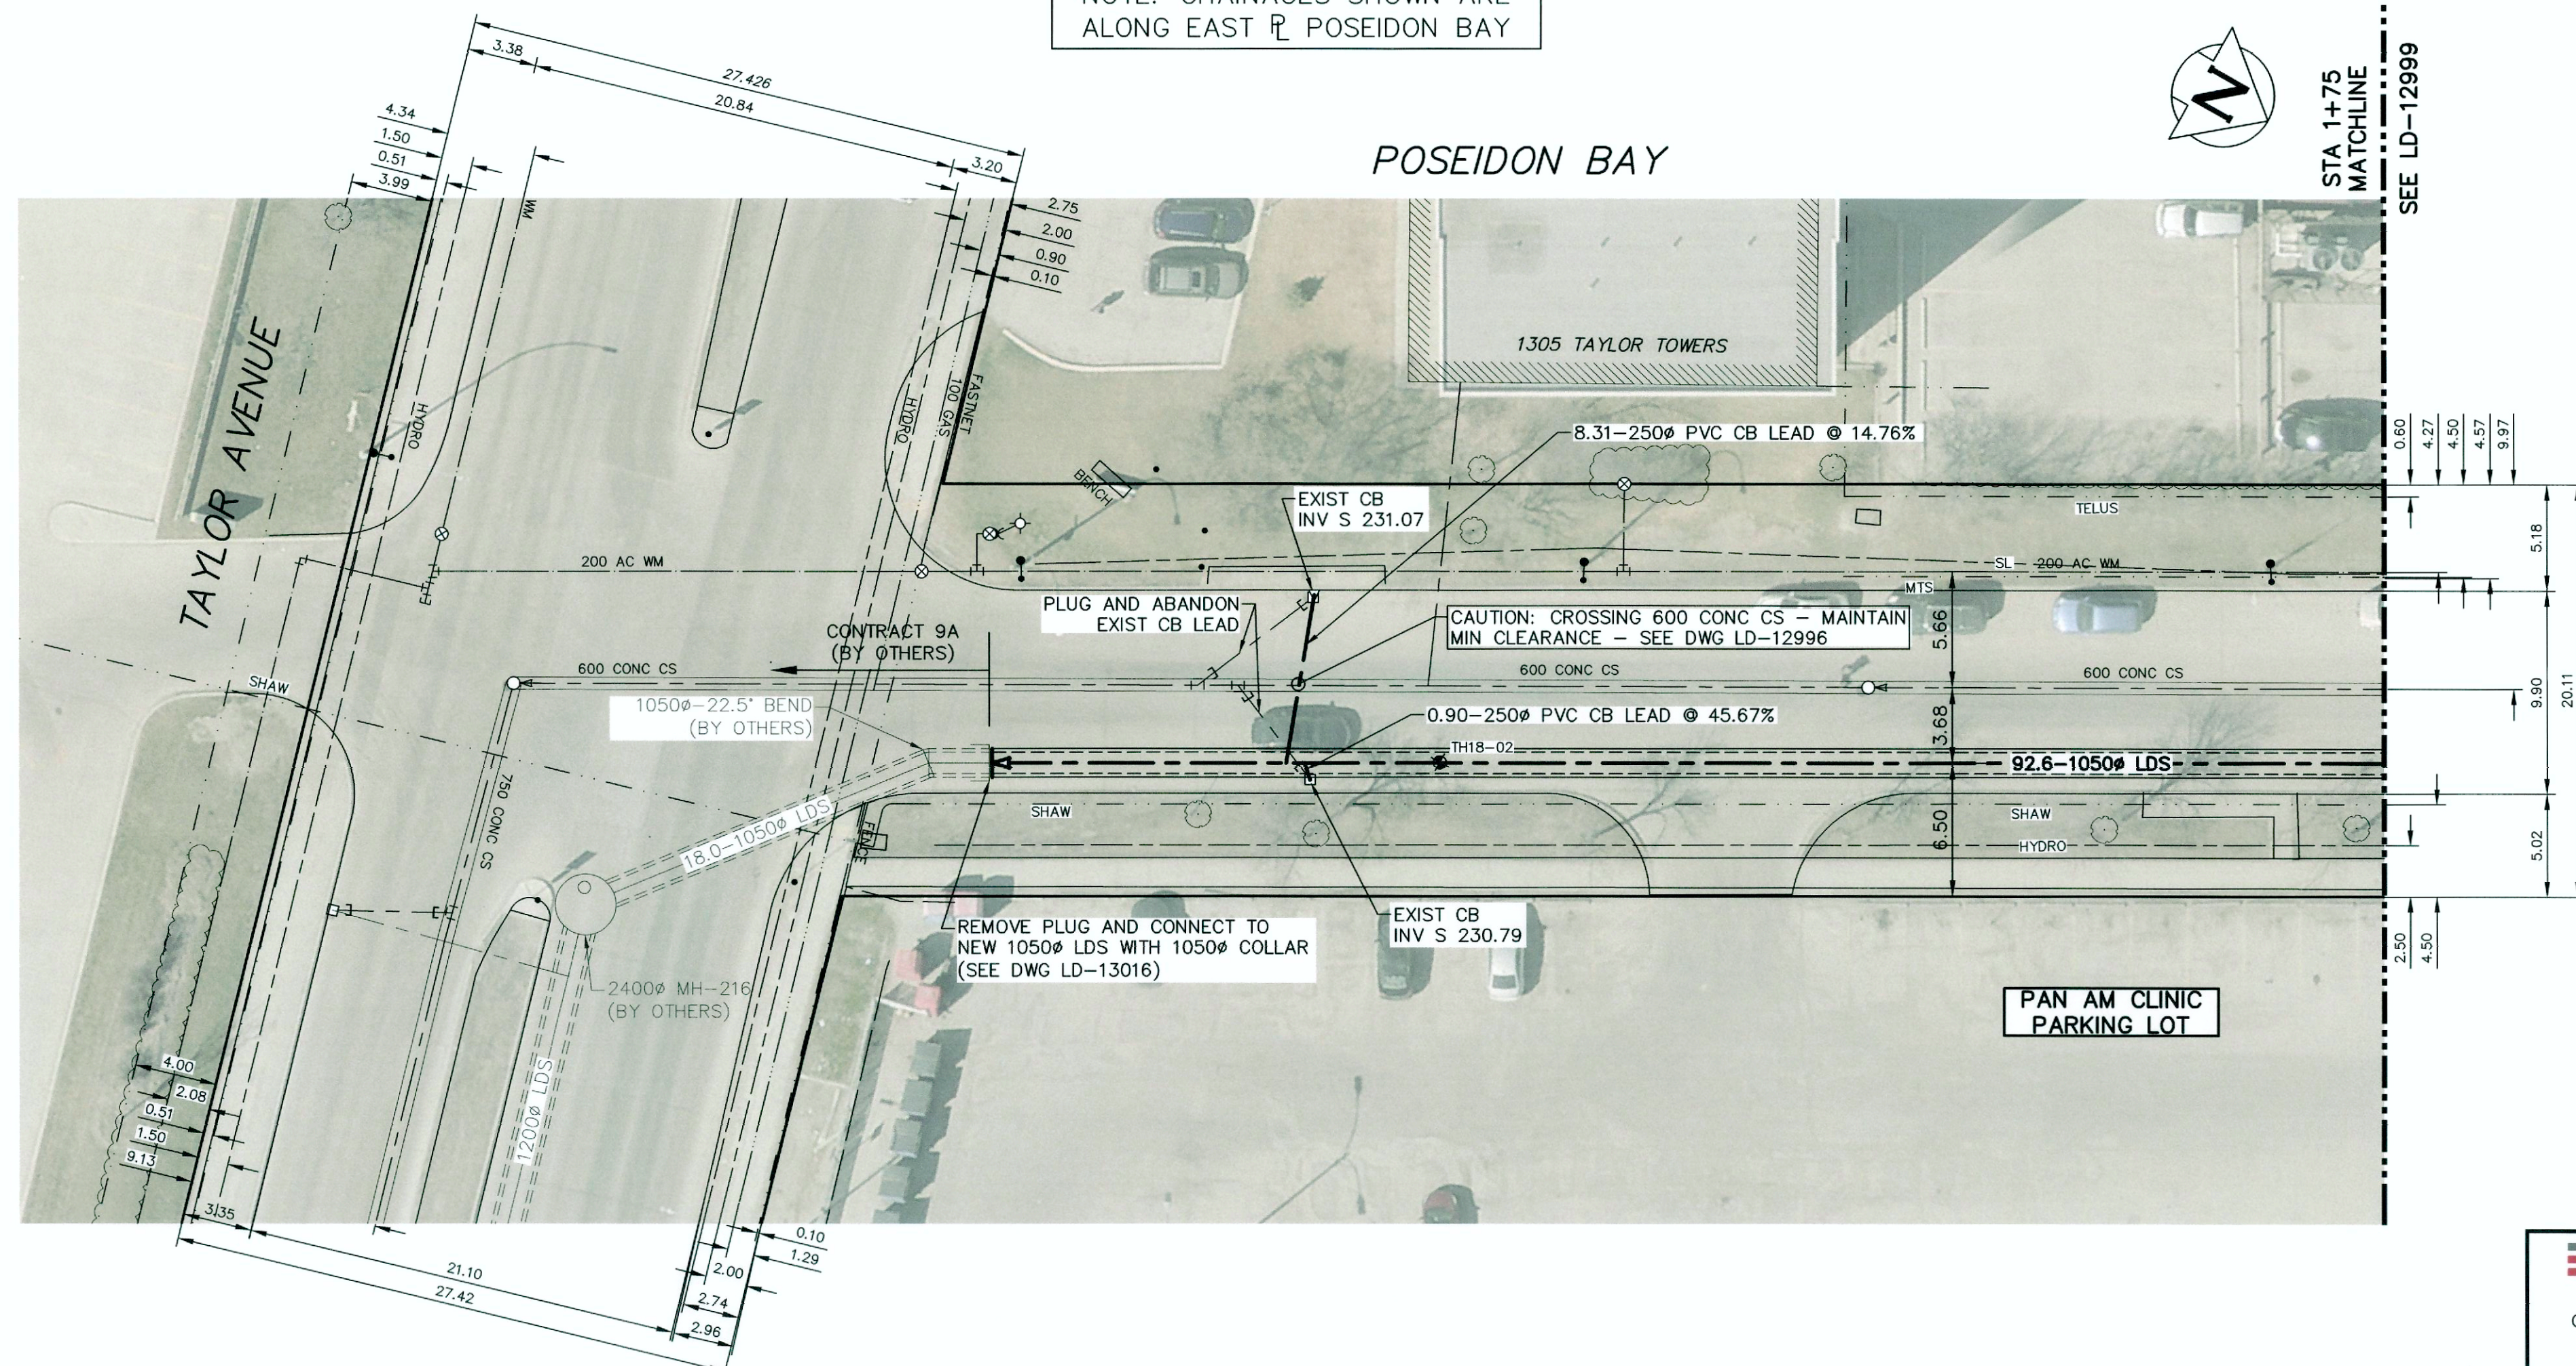


NOTE: CHAINAGES SHOWN ARE ALONG EAST E POSEIDON BAY

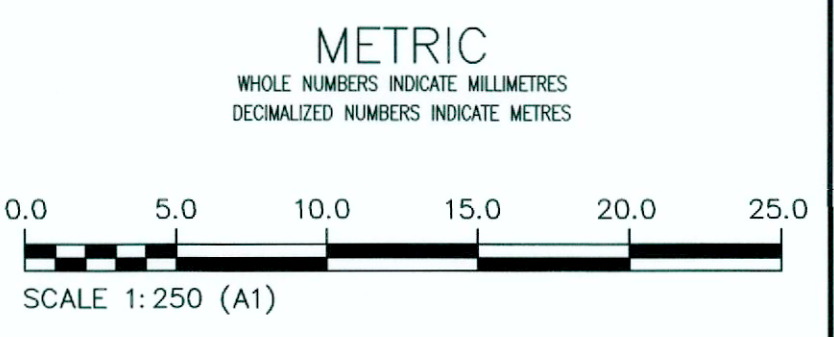

STA 1+75
MATCHLINE
SEE LD-12999

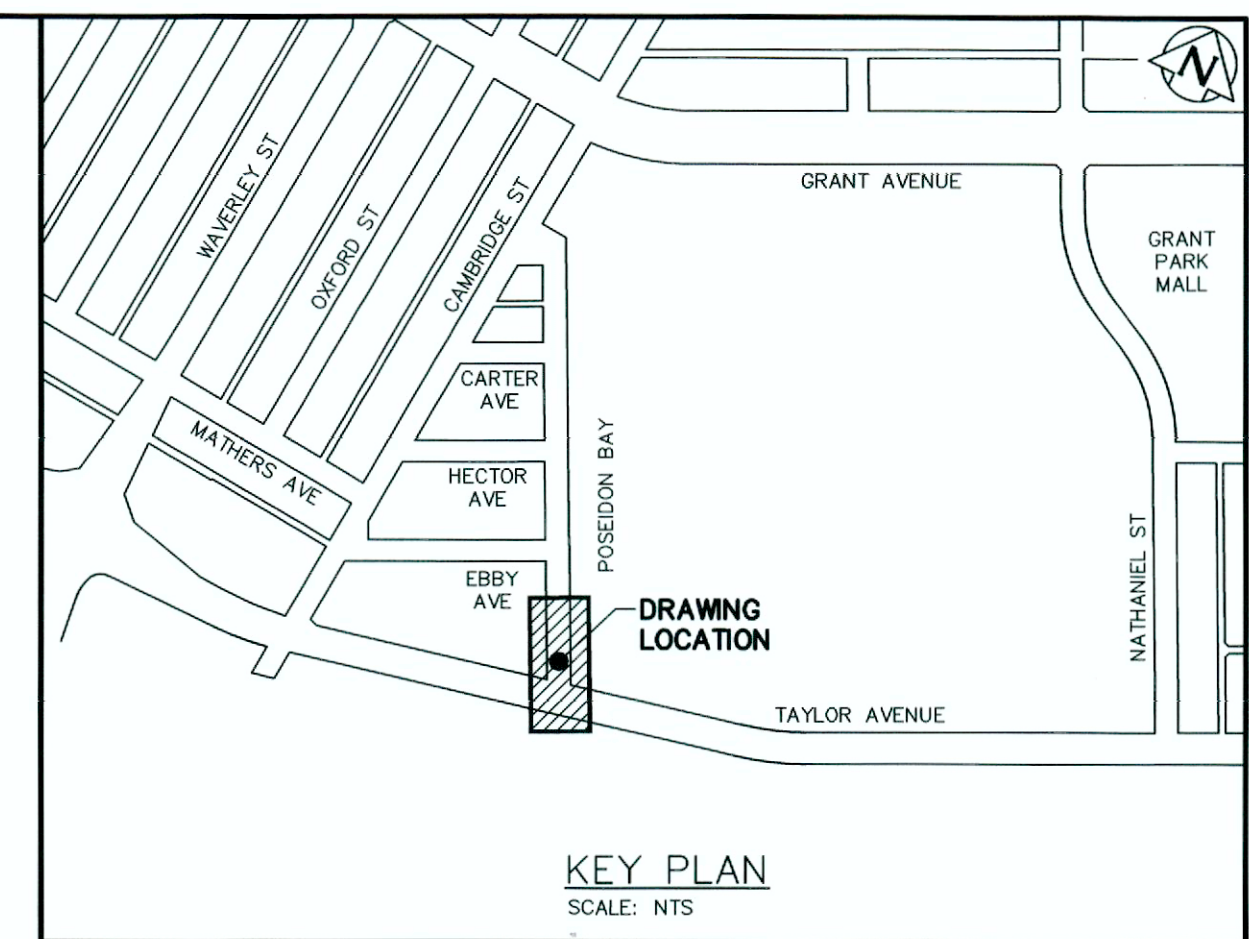

PROPERTY LIMITS DELINEATION

DELINEATION OF PROPERTY LIMITS AS SHOWN ON THIS DWG DOES NOT REPRESENT A "LEGAL SURVEY". KGS GROUP MAKES NO REPRESENTATION OR WARRANTY AS TO THE ACCURACY OF PROPERTY LIMITS DELINEATED ON THIS DWG, NOR ON THE DIMENSIONAL ACCURACY OF DWG FEATURES RELATIVE TO THOSE PROPERTY LIMITS.

WARNING

IF POWER EQUIPMENT OR EXPLOSIVES ARE TO BE USED FOR EXCAVATION ON THIS PROJECT THE CONTRACTOR MUST:

- 1) NOTIFY THE GAS COMPANY OF THE PROPOSED LOCATION OF EXCAVATION.
- 2) TAKE PRECAUTION TO AVOID DAMAGE TO GAS COMPANY INSTALLATIONS.

SEE PROVINCIAL REGULATION 210/72 FOR DETAILS

LOCATION APPROVED UNDERGROUND STRUCTURES

DATE	DATE

NOTE:

LOCATION OF UNDERGROUND STRUCTURES AS SHOWN ARE BASED ON THE BEST INFORMATION AVAILABLE BUT NO GUARANTEE IS GIVEN THAT ALL EXISTING UTILITIES ARE SHOWN OR THAT THE GIVEN LOCATIONS ARE EXACT. CONFIRMATION OF EXISTENCE AND EXACT LOCATION OF ALL SERVICES MUST BE OBTAINED FROM THE INDIVIDUAL UTILITIES BEFORE PROCEEDING WITH CONSTRUCTION.

B.M.	ELEV.

NO.	REVISIONS	DATE	BY
0	ISSUED FOR CONSTRUCTION	2024/06/18	MTJ

KGS GROUP

DESIGNED BY	MID	CHECKED BY	Jm
DRAWN BY	MID	APPROVED BY	KBO
SCALE:		RELEASED FOR CONSTRUCTION	
HORIZONTAL: 1:250		DATE: 2024 06 18	
VERTICAL: 1:50		DATE: 2024 06 18	

PLOT DATE: 2024 06 18

ENGINEERS
GEOSCIENTISTS
MANITOBA

Certificate of Authorization
KGS Group
No. 245

ENGINEER'S SEAL

CONSULTANT DRAWING NUMBER
11-0107-18-C13-1_C03

THE CITY OF WINNIPEG
WATER AND WASTE DEPARTMENT
ENGINEERING DIVISION

COCKBURN & CALROSSIE SEWER RELIEF WORKS
CONTRACT 13
POSEIDON BAY
TAYLOR AVENUE TO CAMBRIDGE STREET
TAYLOR AVENUE TO STA 1+75

SHEET 4 OF 22
CITY DRAWING NUMBER
LD-12998

FOR INDEX SEE
LD-12996