


NOTE: CHAINAGES SHOWN ARE ALONG EAST R POSEIDON BAY

ENGINEERS GEOSCIENTISTS MANITOBA
 Certificate of Authorization
 KGS Group
 No. 245

- NOTES:**
- PRIOR TO REALIGNING THE TWO SEWER SERVICES FROM PAN AM CLINIC BUILDING, CONDUCT CCTV INSPECTION OF THE EXISTING 600mm CS MAIN ON POSEIDON BAY UPSTREAM AND DOWNSTREAM OF MANHOLE (S-MH60010813) AT EBBY AVE./ POSEIDON BAY TO CONFIRM THE EXACT TIE-IN LOCATIONS.
 - SOFT DIG TO CONFIRM INVERT AT TIE-IN CONNECTION TO EXISTING SERVICE.

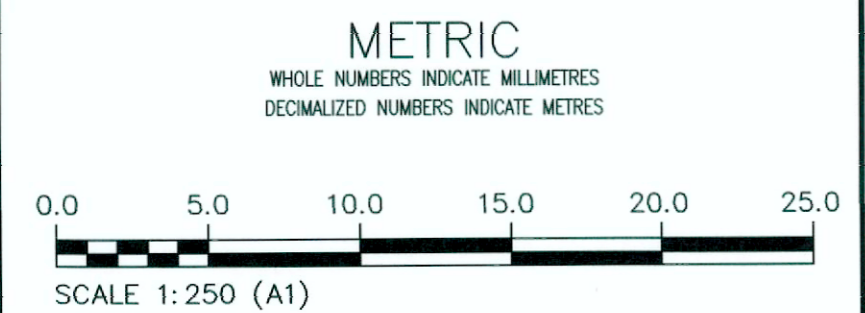

PROPERTY LIMITS DELINEATION
 DELINEATION OF PROPERTY LIMITS AS SHOWN ON THIS DWG DOES NOT REPRESENT A "LEGAL SURVEY". KGS GROUP MAKES NO REPRESENTATION OR WARRANTY AS TO THE ACCURACY OF PROPERTY LIMITS DELINEATED ON THIS DWG, NOR ON THE DIMENSIONAL ACCURACY OF DWG FEATURES RELATIVE TO THOSE PROPERTY LIMITS.

WARNING
 IF POWER EQUIPMENT OR EXPLOSIVES ARE TO BE USED FOR EXCAVATION ON THIS PROJECT THE CONTRACTOR MUST:
 1) NOTIFY THE GAS COMPANY OF THE PROPOSED LOCATION OF EXCAVATION.
 2) TAKE PRECAUTION TO AVOID DAMAGE TO GAS COMPANY INSTALLATIONS.
 SEE PROVINCIAL REGULATION 210/72 FOR DETAILS

LOCATION APPROVED UNDERGROUND STRUCTURES
 SUPV. U/G STRUCTURES COMMITTEE DATE
 DATE
 NOTE:
 LOCATION OF UNDERGROUND STRUCTURES AS SHOWN ARE BASED ON THE BEST INFORMATION AVAILABLE BUT NO GUARANTEE IS GIVEN THAT ALL EXISTING UTILITIES ARE SHOWN OR THAT THE GIVEN LOCATIONS ARE EXACT. CONFIRMATION OF EXISTENCE AND EXACT LOCATION OF ALL SERVICES MUST BE OBTAINED FROM THE INDIVIDUAL UTILITIES BEFORE PROCEEDING WITH CONSTRUCTION.

NO.	REVISIONS	DATE	BY
0	ISSUED FOR CONSTRUCTION	2024/06/18	MJD

KGS GROUP

DESIGNED BY: MID
 CHECKED BY: Jm
 DRAWN BY: MID
 APPROVED BY: RBO
 SCALE: HORIZONTAL 1: 250
 VERTICAL 1: 50
 RELEASED FOR CONSTRUCTION
 DATE: 2024 06 18
 DATE: 24/06/20

ENGINEER'S SEAL
 CONSULTANT DRAWING NUMBER
 11-0107-18-C13-1-C04

THE CITY OF WINNIPEG
 WATER AND WASTE DEPARTMENT
 ENGINEERING DIVISION

COCKBURN & CALROSSIE SEWER RELIEF WORKS
 CONTRACT 13
POSEIDON BAY
 TAYLOR AVENUE TO CAMBRIDGE STREET
 STA 1+75 TO STA 2+85

SHEET 5 OF 22
 CITY DRAWING NUMBER
 LD-12999