


NOTE: CHAINAGES SHOWN ARE ALONG SOUTH R. EBBY AVENUE

FOR CONTINUATION SEE LD-12999

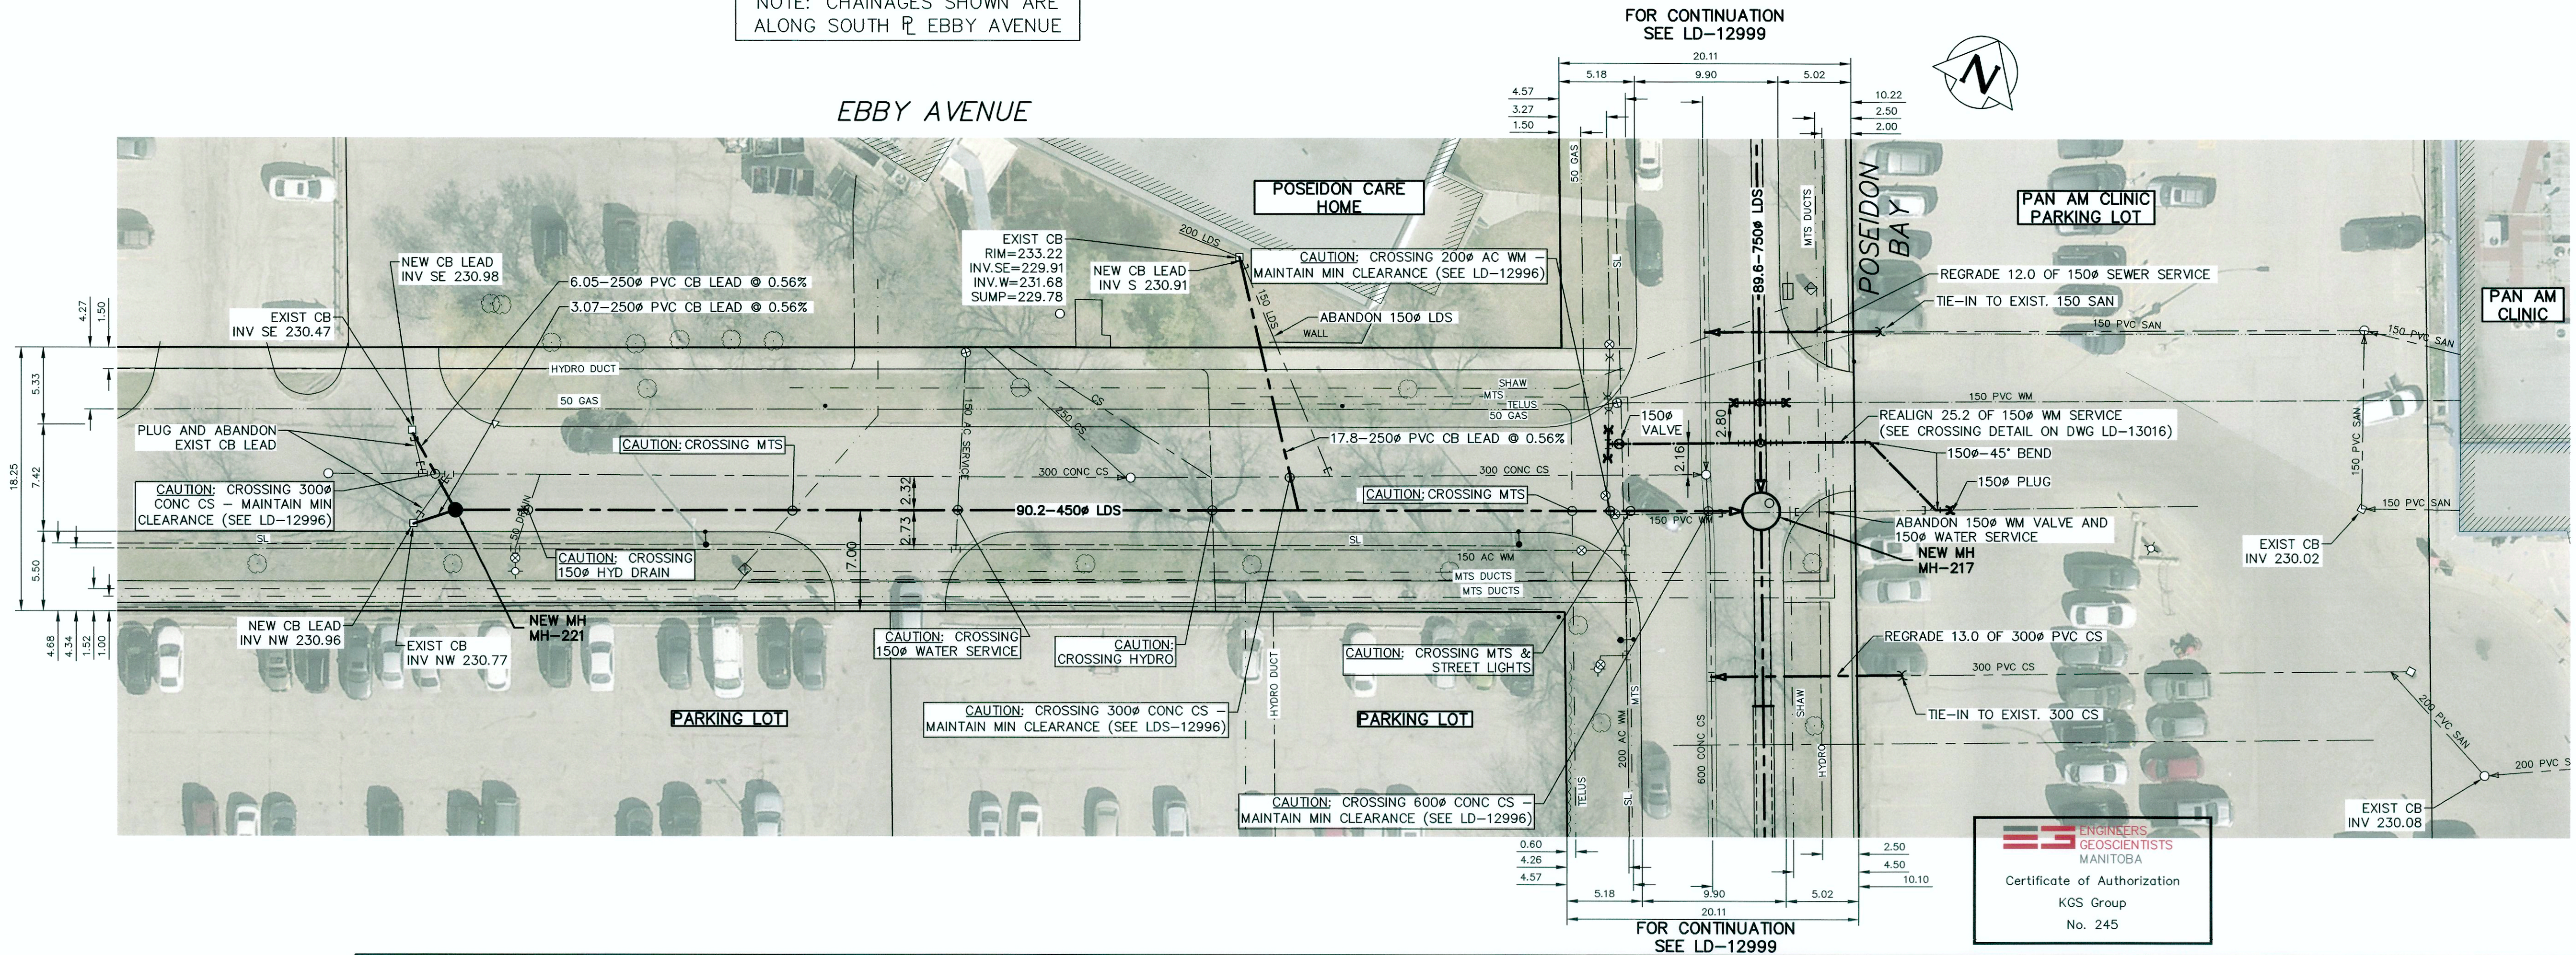

FOR CONTINUATION SEE LD-12999

**KGS GROUP**  
 ENGINEERS, GEOSCIENTISTS, MANITOBA  
 Certificate of Authorization  
 KGS Group  
 No. 245

FOR INDEX SEE LD-12996

<p>METRIC</p> <p>WHOLE NUMBERS INDICATE MILLIMETRES          DECIMALIZED NUMBERS INDICATE METRES</p> <p>SCALE 1:250 (A1)</p>	<p><b>PROPERTY LIMITS DELINEATION</b></p> <p>DELINEATION OF PROPERTY LIMITS AS SHOWN ON THIS DWG DOES NOT REPRESENT A "LEGAL SURVEY". KGS GROUP MAKES NO REPRESENTATION OR WARRANTY AS TO THE ACCURACY OF PROPERTY LIMITS DELINEATED ON THIS DWG, NOR ON THE DIMENSIONAL ACCURACY OF DWG FEATURES RELATIVE TO THOSE PROPERTY LIMITS.</p>	<p><b>WARNING</b></p> <p>IF POWER EQUIPMENT OR EXPLOSIVES ARE TO BE USED FOR EXCAVATION ON THIS PROJECT THE CONTRACTOR MUST:</p> <ol style="list-style-type: none"> <li>1) NOTIFY THE GAS COMPANY OF THE PROPOSED LOCATION OF EXCAVATION.</li> <li>2) TAKE PRECAUTION TO AVOID DAMAGE TO GAS COMPANY INSTALLATIONS.</li> </ol> <p>SEE PROVINCIAL REGULATION 210/72 FOR DETAILS</p>	<p><b>LOCATION APPROVED UNDERGROUND STRUCTURES</b></p> <p>DATE _____</p> <p>SUPV. U/G STRUCTURES COMMITTEE _____ DATE _____</p> <p>NOTE:</p> <p>LOCATION OF UNDERGROUND STRUCTURES AS SHOWN ARE BASED ON THE BEST INFORMATION AVAILABLE BUT NO GUARANTEE IS GIVEN THAT ALL EXISTING UTILITIES ARE SHOWN OR THAT THE GIVEN LOCATIONS ARE EXACT. CONFIRMATION OF EXISTENCE AND EXACT LOCATION OF ALL SERVICES MUST BE OBTAINED FROM THE INDIVIDUAL UTILITIES BEFORE PROCEEDING WITH CONSTRUCTION.</p>	<table border="1"> <tr> <td>B.M.</td> <td>ELEV.</td> <td></td> <td></td> </tr> <tr> <td></td> <td></td> <td></td> <td></td> </tr> <tr> <td></td> <td></td> <td></td> <td></td> </tr> <tr> <td></td> <td></td> <td></td> <td></td> </tr> </table> <p>ISSUED FOR CONSTRUCTION 2024/06/18</p>	B.M.	ELEV.															<p><b>KGS GROUP</b></p> <table border="1"> <tr> <td>DESIGNED BY</td> <td>MID</td> <td>CHECKED BY</td> <td>Jm</td> </tr> <tr> <td>DRAWN BY</td> <td>MID</td> <td>APPROVED BY</td> <td>RBO</td> </tr> <tr> <td>SCALE:</td> <td colspan="3">HORIZONTAL 1:250 VERTICAL 1:50</td> </tr> <tr> <td>DATE</td> <td colspan="3">2024 06 18</td> </tr> <tr> <td>PLOT DATE:</td> <td colspan="3">2024 06 18</td> </tr> </table>	DESIGNED BY	MID	CHECKED BY	Jm	DRAWN BY	MID	APPROVED BY	RBO	SCALE:	HORIZONTAL 1:250 VERTICAL 1:50			DATE	2024 06 18			PLOT DATE:	2024 06 18			<p>ENGINEER'S SEAL</p>	<p><b>THE CITY OF WINNIPEG</b>          WATER AND WASTE DEPARTMENT          ENGINEERING DIVISION</p> <p><b>COCKBURN &amp; CALROSSIE SEWER RELIEF WORKS</b>          CONTRACT 13  <b>EBBY AVENUE</b>          CAMBRIDGE STREET TO POSEIDON BAY</p> <p>SHEET 9 OF 22          CITY DRAWING NUMBER  <b>LD-13003</b></p>
B.M.	ELEV.	
DESIGNED BY	MID	CHECKED BY	Jm	
DRAWN BY	MID	APPROVED BY	RBO	
SCALE:	HORIZONTAL 1:250 VERTICAL 1:50	
DATE	2024 06 18	
PLOT DATE:	2024 06 18	

FILE PATH: P:\Projects\2011\11-0107-18\Draw\Winnipeg\13 - Poseidon-Nathaniel-Hector\CONTRACT NUMBER: 13