


NOTE: CHAINAGES SHOWN ARE ALONG WEST TAYLOR AVENUE

NATHANIEL STREET


STA 1+85
MATCHLINE
SEE LD-13005

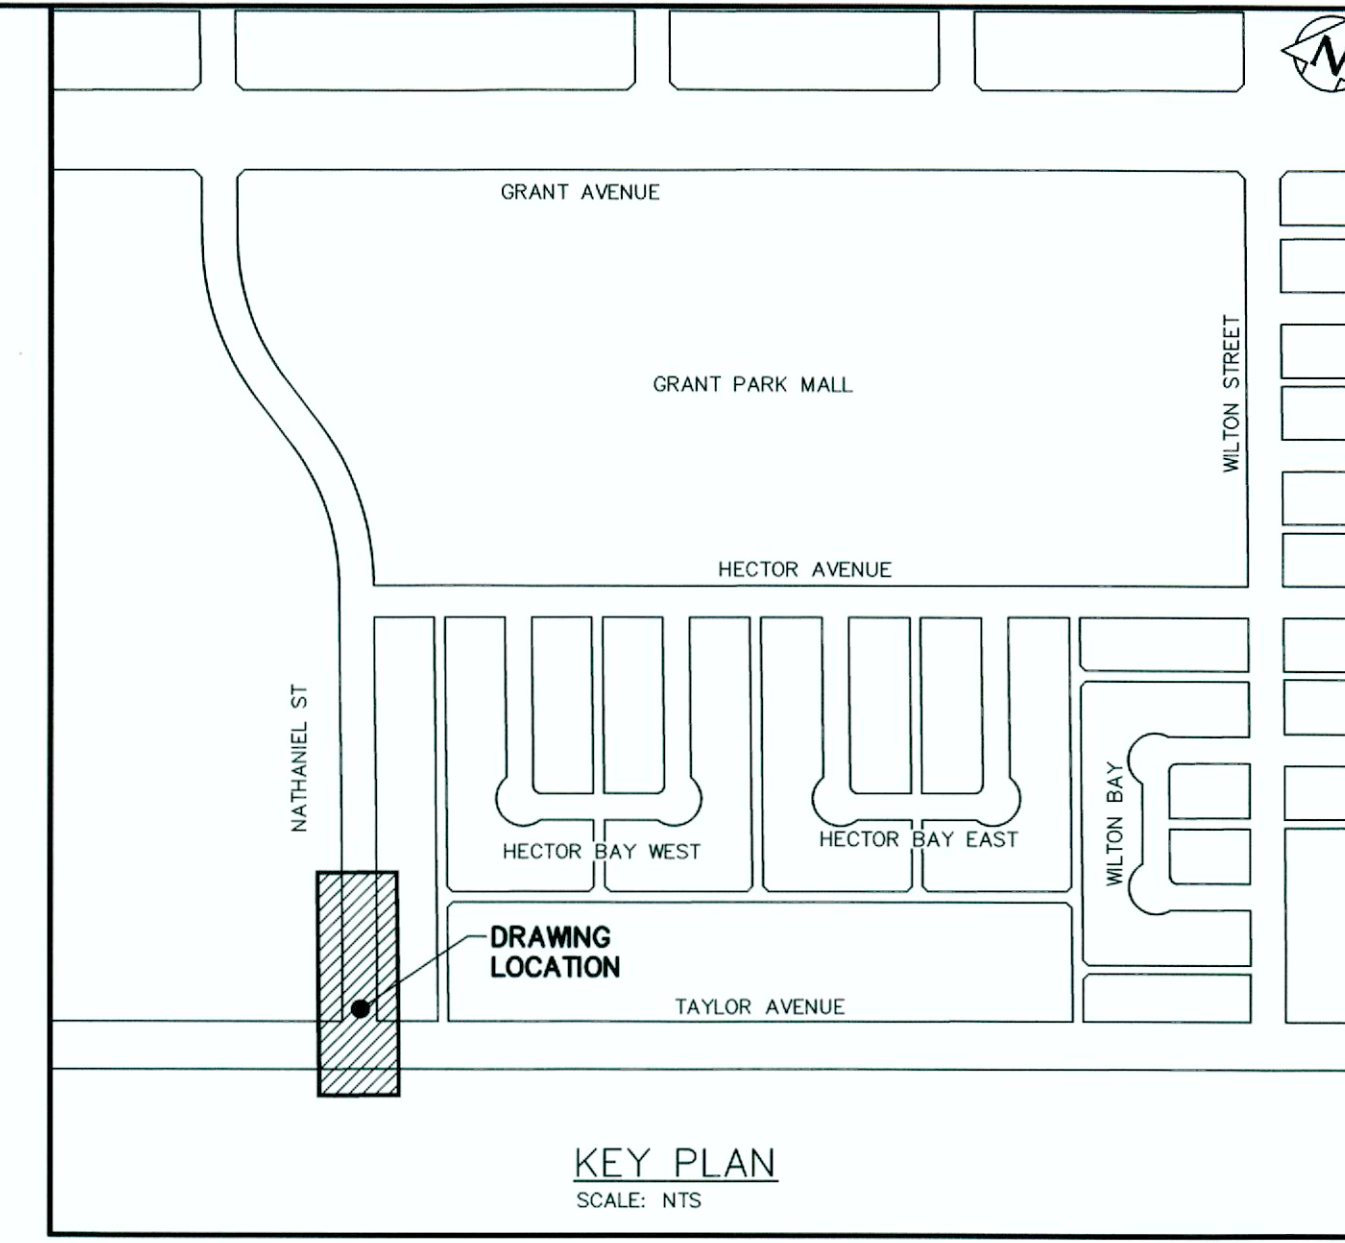

KEY PLAN
SCALE: NTS


NOTES:

- FOR ANY EXISTING GAS LINES THAT ARE IN CONFLICT WITH OR IN CLOSE PROXIMITY TO EXCAVATIONS AND SHAFTS THE CONTRACTOR SHALL ENSURE THAT SUITABLE TEMPORARY SUPPORT OF THE GAS LINES IS PROVIDED AS PER MANITOBA HYDRO STANDARD DETAIL "TEMPORARY SUPPORT FOR EXCAVATED GAS PIPELINES" (SD.610.10).

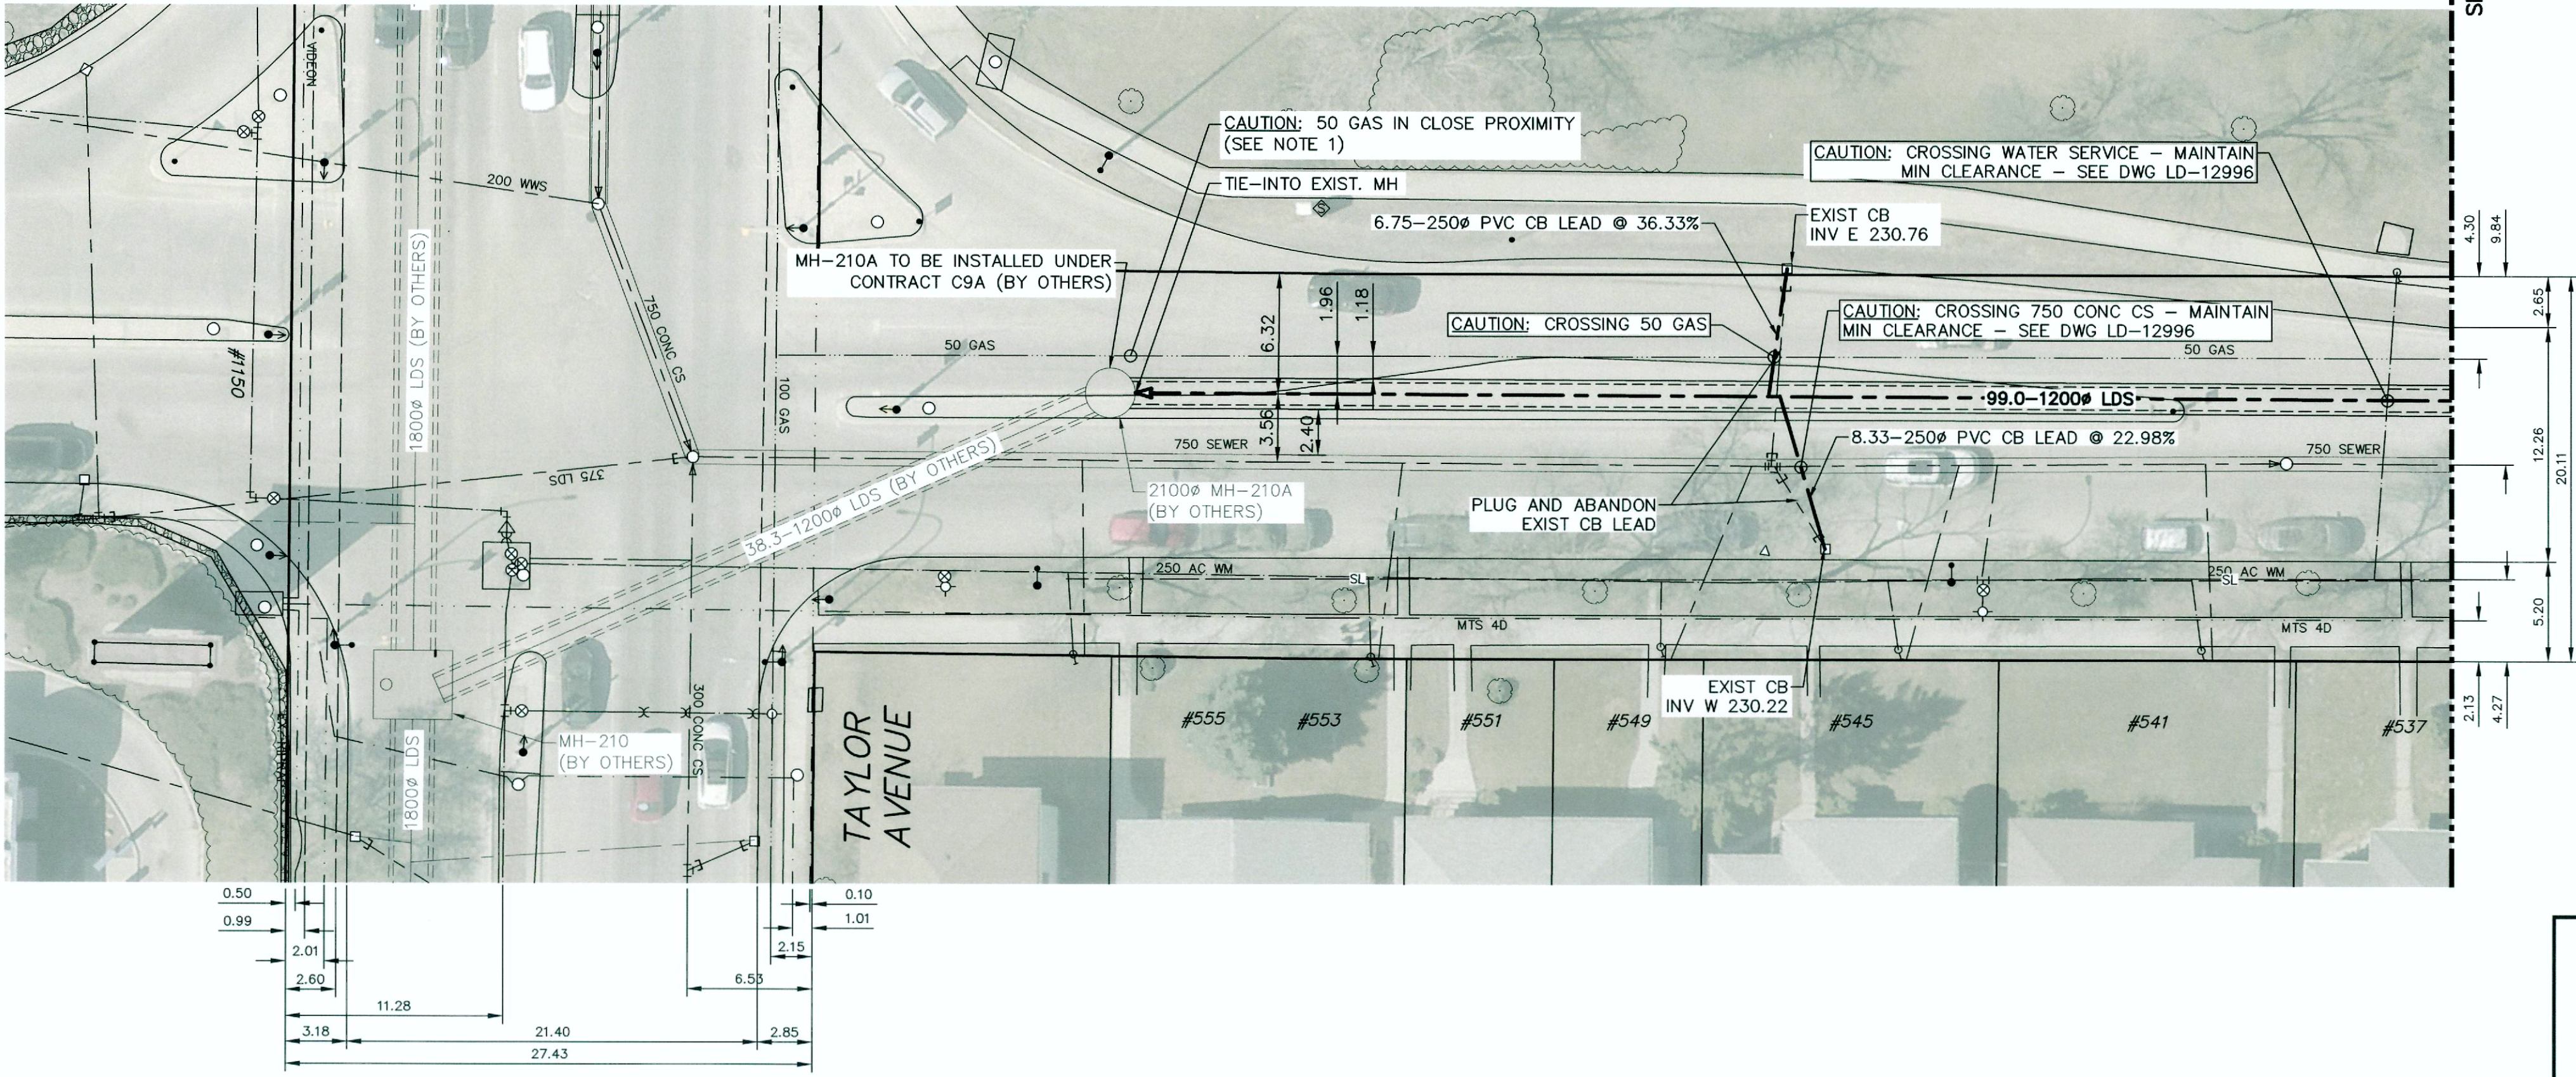

ENGINEERS
GEOSCIENTISTS
MANITOBA
Certificate of Authorization
KGS Group
No. 245

FOR INDEX SEE
LD-12996

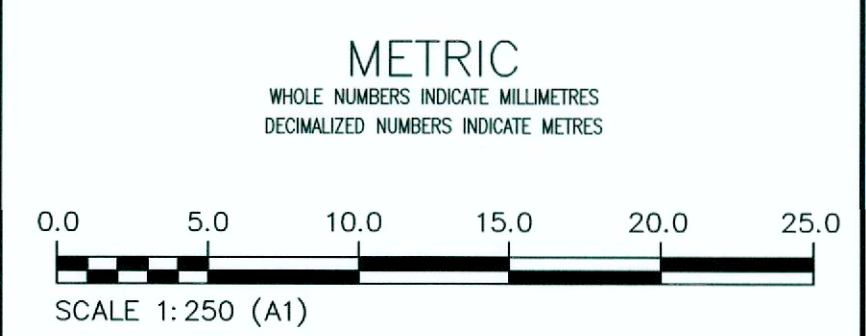

PROPERTY LIMITS DELINEATION
DELINEATION OF PROPERTY LIMITS AS SHOWN ON THIS DWG DOES NOT REPRESENT A "LEGAL SURVEY". KGS GROUP MAKES NO REPRESENTATION OR WARRANTY AS TO THE ACCURACY OF PROPERTY LIMITS DELINEATED ON THIS DWG, NOR ON THE DIMENSIONAL ACCURACY OF DWG FEATURES RELATIVE TO THOSE PROPERTY LIMITS.

WARNING
IF POWER EQUIPMENT OR EXPLOSIVES ARE TO BE USED FOR EXCAVATION ON THIS PROJECT THE CONTRACTOR MUST:
1) NOTIFY THE GAS COMPANY OF THE PROPOSED LOCATION OF EXCAVATION.
2) TAKE PRECAUTION TO AVOID DAMAGE TO GAS COMPANY INSTALLATIONS.
SEE PROVINCIAL REGULATION 210/72 FOR DETAILS

LOCATION APPROVED UNDERGROUND STRUCTURES
DATE _____
DATE _____
NOTE:
LOCATION OF UNDERGROUND STRUCTURES AS SHOWN ARE BASED ON THE BEST INFORMATION AVAILABLE BUT NO GUARANTEE IS GIVEN THAT ALL EXISTING UTILITIES ARE SHOWN OR THAT THE GIVEN LOCATIONS ARE EXACT. CONFIRMATION OF EXISTENCE AND EXACT LOCATION OF ALL SERVICES MUST BE OBTAINED FROM THE INDIVIDUAL UTILITIES BEFORE PROCEEDING WITH CONSTRUCTION.

B.M. ELEV.	NO.	REVISIONS	DATE	BY
	0	ISSUED FOR CONSTRUCTION	2024/06/18	MID

KGS GROUP
DESIGNED BY MID
DRAWN BY MID
SCALE: HORIZONTAL 1: 250, VERTICAL 1: 50
DATE 2024 06 18
PLOT DATE: 2024 06 18

ENGINEER'S SEAL
PROVINCE OF MANITOBA
REGISTERED PROFESSIONAL ENGINEER
CONSULTANT DRAWING NUMBER
11-0107-18-C13-2_C03

THE CITY OF WINNIPEG
WATER AND WASTE DEPARTMENT
ENGINEERING DIVISION
COCKBURN & CALROSSIE SEWER RELIEF WORKS
CONTRACT 13
NATHANIEL STREET
TAYLOR AVENUE TO GRANT AVENUE
TAYLOR AVENUE TO STA 1+85
SHEET 10 OF 22
CITY DRAWING NUMBER
LD-13004