



NOTE: CHAINAGES SHOWN ARE ALONG WEST R NATHANIEL STREET

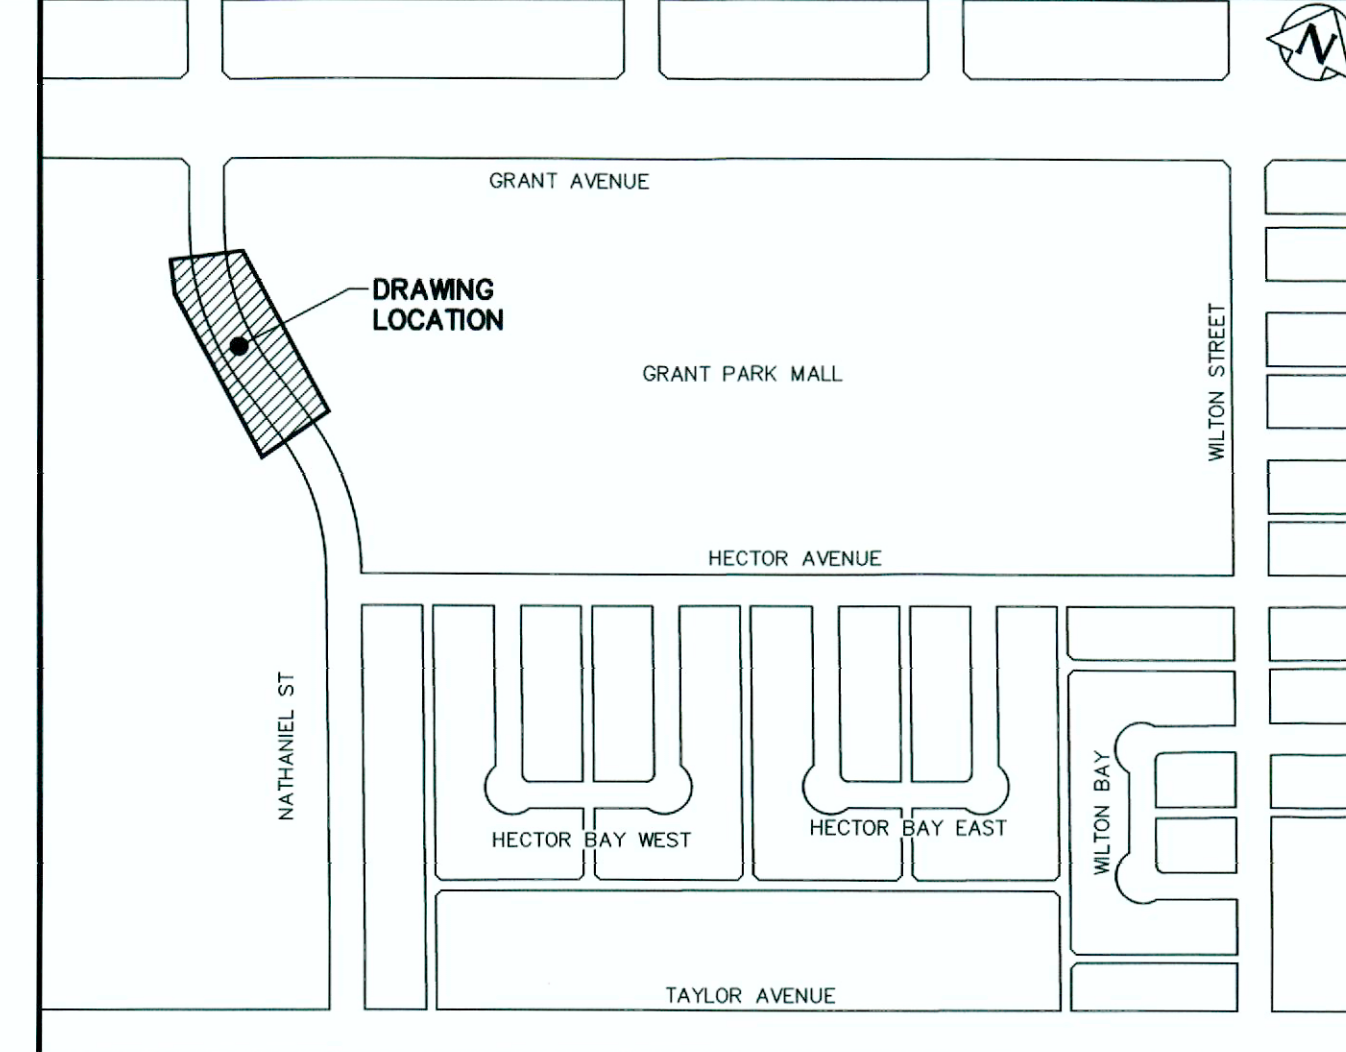


KEY PLAN
SCALE: NTS

- NOTES:**
- EXISTING 900# COMBINED SEWER, WHICH HAS LESS THAN 2.0m SEPARATION FROM ANY EXCAVATIONS OR SHAFTS TO BE INSPECTED PRE- AND POST-CONSTRUCTION.
 - INSPECT EXISTING 900# CONC CS FROM MANHOLE S-MH60009583 TO MANHOLE S-MH60009584 PRIOR TO AND AFTER INSTALLATION OF THE NEW LDS PIPE TO DETERMINE IF ANY DAMAGE IS CAUSED TO THE EXISTING 900# CS DURING THE LDS INSTALLATION DUE TO ITS CLOSE PROXIMITY.

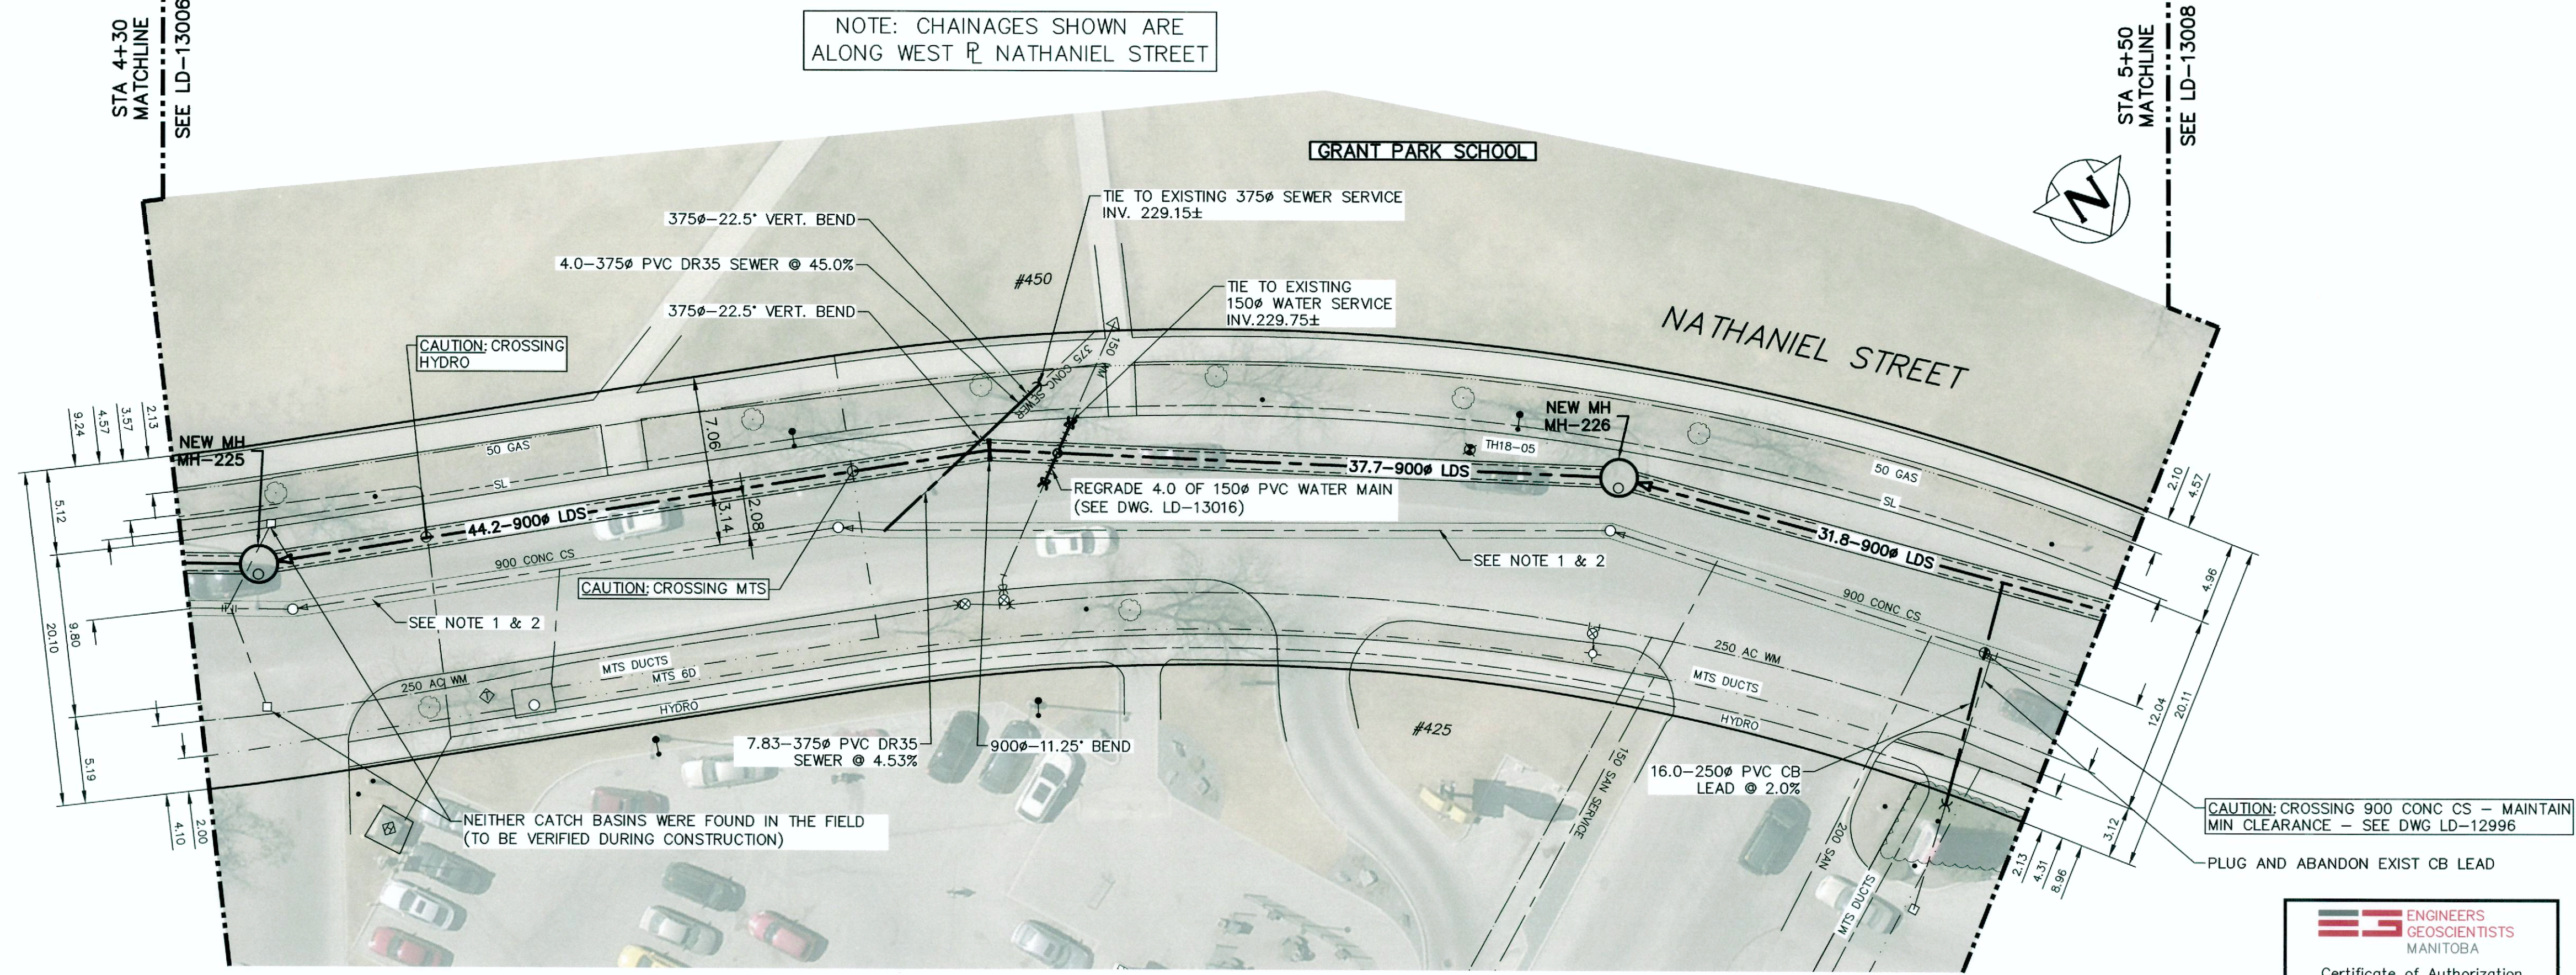

ENGINEERS
GEOSCIENTISTS
MANITOBA
Certificate of Authorization
KGS Group
No. 245

FOR INDEX SEE
LD-12996

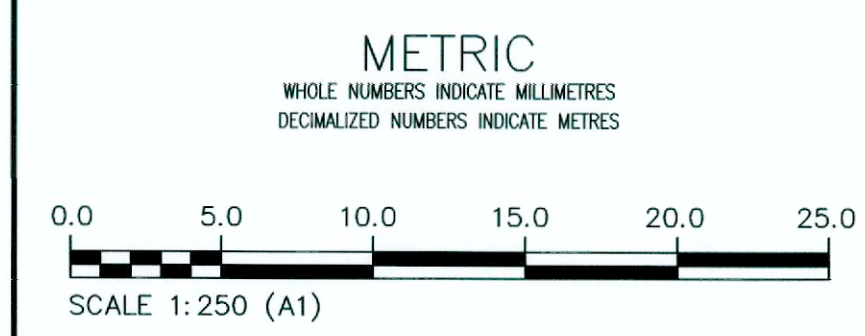

PROPERTY LIMITS DELINEATION
DELINEATION OF PROPERTY LIMITS AS SHOWN ON THIS DWG DOES NOT REPRESENT A "LEGAL SURVEY". KGS GROUP MAKES NO REPRESENTATION OR WARRANTY AS TO THE ACCURACY OF PROPERTY LIMITS DELINEATED ON THIS DWG, NOR ON THE DIMENSIONAL ACCURACY OF DWG FEATURES RELATIVE TO THOSE PROPERTY LIMITS.

WARNING
IF POWER EQUIPMENT OR EXPLOSIVES ARE TO BE USED FOR EXCAVATION ON THIS PROJECT THE CONTRACTOR MUST:
1) NOTIFY THE GAS COMPANY OF THE PROPOSED LOCATION OF EXCAVATION.
2) TAKE PRECAUTION TO AVOID DAMAGE TO GAS COMPANY INSTALLATIONS.
SEE PROVINCIAL REGULATION 21072 FOR DETAILS

LOCATION APPROVED UNDERGROUND STRUCTURES
DATE: _____
DATE: _____
NOTE:
LOCATION OF UNDERGROUND STRUCTURES AS SHOWN ARE BASED ON THE BEST INFORMATION AVAILABLE BUT NO GUARANTEE IS GIVEN THAT ALL EXISTING UTILITIES ARE SHOWN OR THAT THE GIVEN LOCATIONS ARE EXACT. CONFIRMATION OF EXISTENCE AND EXACT LOCATION OF ALL SERVICES MUST BE OBTAINED FROM THE INDIVIDUAL UTILITIES BEFORE PROCEEDING WITH CONSTRUCTION.

B.M. ELEV.	NO.	ISSUED FOR CONSTRUCTION	DATE	BY
	0	ISSUED FOR CONSTRUCTION	2024/06/18	MJD
		REVISIONS	DATE	BY

DESIGNED BY	MID	CHECKED BY	Jm
DRAWN BY	MID	APPROVED BY	RBO
SCALE:		RELEASED FOR CONSTRUCTION	
HORIZONTAL	1:250	DATE	2024 06 18
VERTICAL	1:50	DATE	2024 06 18
PLOT DATE:	2024 06 18		

ENGINEER'S SEAL
CONSULTANT DRAWING NUMBER
11-0107-18-C13-2_C06

THE CITY OF WINNIPEG
Winnipeg
WATER AND WASTE DEPARTMENT
ENGINEERING DIVISION
COCKBURN & CALROSSIE SEWER RELIEF WORKS
CONTRACT 13
NATHANIEL STREET
TAYLOR AVENUE TO GRANT AVENUE
STA 4+30 TO STA 5+50
SHEET 13 OF 22
CITY DRAWING NUMBER
LD-13007