


NOTE: CHAINAGES SHOWN ARE ALONG WEST R NATHANIEL STREET


NATHANIEL STREET

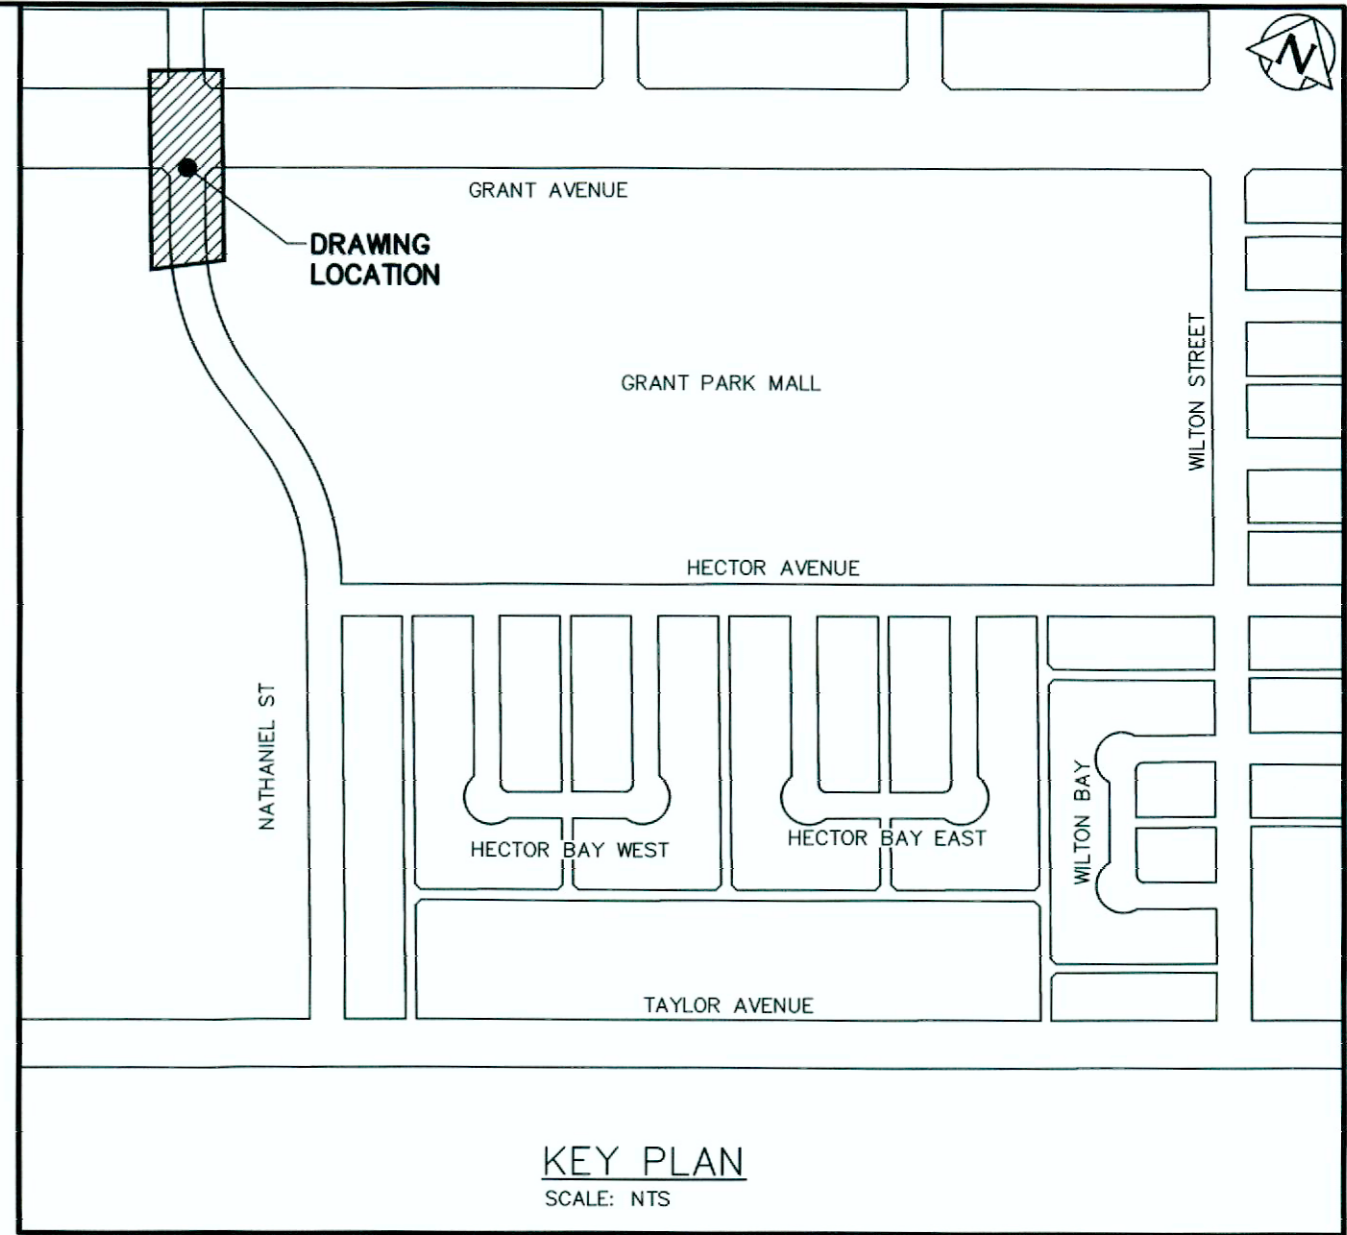


KEY PLAN  
SCALE: NTS

NOTES:

1. THE EXITING CATCH BASIN WAS NOT ACCESSIBLE FOR MEASUREMENTS DUE TO STUCK COVER. THE EXACT CB LEAD INVERT TO BE VERIFIED IN THE FIELD.
2. THE NEW 2400# LDS MANHOLE SHALL BE INSTALLED ON THE EXISTING 1200# CONCRETE LDS BY REMOVING EXISTING 1200# CONCRETE PIPE SECTIONS WITHIN THE FOOTPRINT OF THE NEW MANHOLE AND INSTALLING NEW PIPE SECTIONS TO ACCOMMODATE THE NEW TIE-INS ACCORDINGLY.

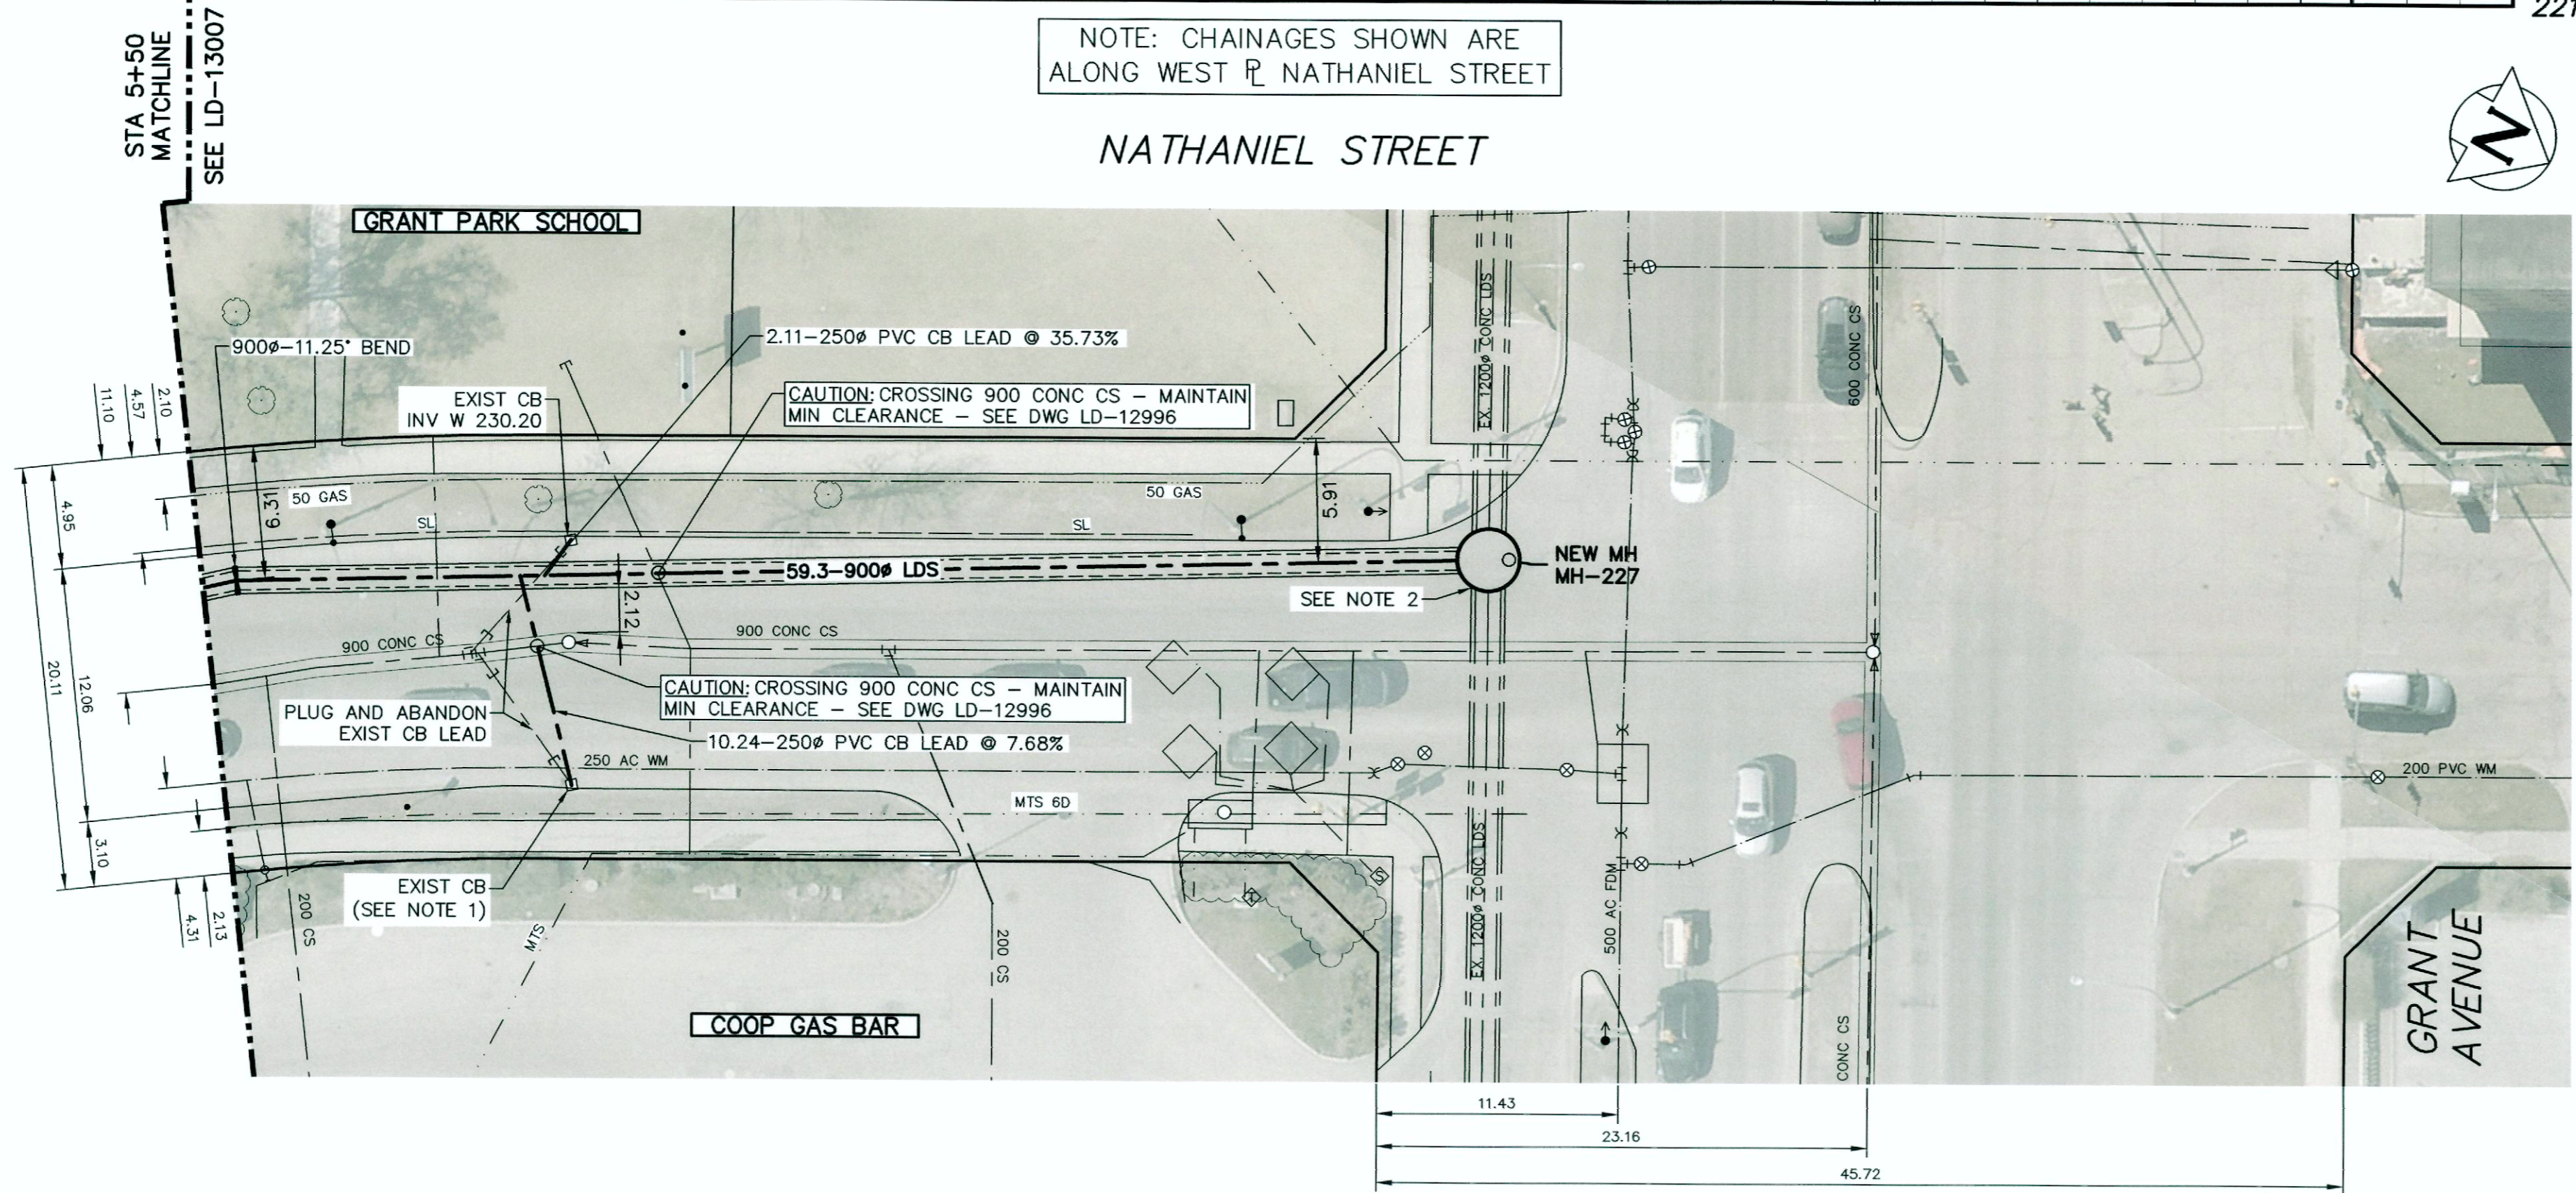

FOR INDEX SEE LD-12996

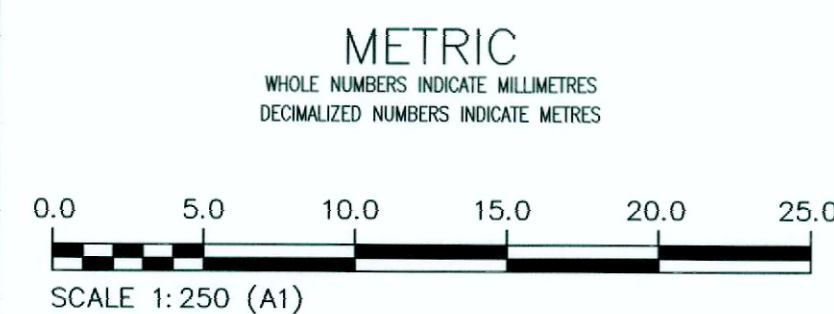

**PROPERTY LIMITS DELINEATION**  
DELINATION OF PROPERTY LIMITS AS SHOWN ON THIS DWG DOES NOT REPRESENT A "LEGAL SURVEY". KGS GROUP MAKES NO REPRESENTATION OR WARRANTY AS TO THE ACCURACY OF PROPERTY LIMITS DELINEATED ON THIS DWG, NOR ON THE DIMENSIONAL ACCURACY OF DWG FEATURES RELATIVE TO THOSE PROPERTY LIMITS.

**WARNING**  
IF POWER EQUIPMENT OR EXPLOSIVES ARE TO BE USED FOR EXCAVATION ON THIS PROJECT THE CONTRACTOR MUST:  
1) NOTIFY THE GAS COMPANY OF THE PROPOSED LOCATION OF EXCAVATION.  
2) TAKE PRECAUTION TO AVOID DAMAGE TO GAS COMPANY INSTALLATIONS.  
SEE PROVINCIAL REGULATION 210/72 FOR DETAILS

**LOCATION APPROVED UNDERGROUND STRUCTURES**  
DATE  
DATE  
NOTE:  
LOCATION OF UNDERGROUND STRUCTURES AS SHOWN ARE BASED ON THE BEST INFORMATION AVAILABLE BUT NO GUARANTEE IS GIVEN THAT ALL EXISTING UTILITIES ARE SHOWN OR THAT THE GIVEN LOCATIONS ARE EXACT. CONFIRMATION OF EXISTENCE AND EXACT LOCATION OF ALL SERVICES MUST BE OBTAINED FROM THE INDIVIDUAL UTILITIES BEFORE PROCEEDING WITH CONSTRUCTION.

NO.	REVISIONS	DATE	BY
0	ISSUED FOR CONSTRUCTION	2024/06/18	MTD

DESIGNED BY	MID	CHECKED BY	<i>Jm</i>
DRAWN BY	MID	APPROVED BY	<i>RBO</i>
SCALE:	HORIZONTAL 1:250 VERTICAL 1:50	RELEASED FOR CONSTRUCTION	<i>[Signature]</i>

THE CITY OF WINNIPEG  
WATER AND WASTE DEPARTMENT  
ENGINEERING DIVISION

COCKBURN & CALROSSIE SEWER RELIEF WORKS  
CONTRACT 13  
**NATHANIEL STREET**  
TAYLOR AVENUE TO GRANT AVENUE  
STA 5+50 TO GRANT AVENUE

SHEET 14 OF 22  
CITY DRAWING NUMBER  
LD-13008