




NOTE: CHAINAGES SHOWN ARE ALONG EAST LEG HECTOR BAY W - WEST LEG

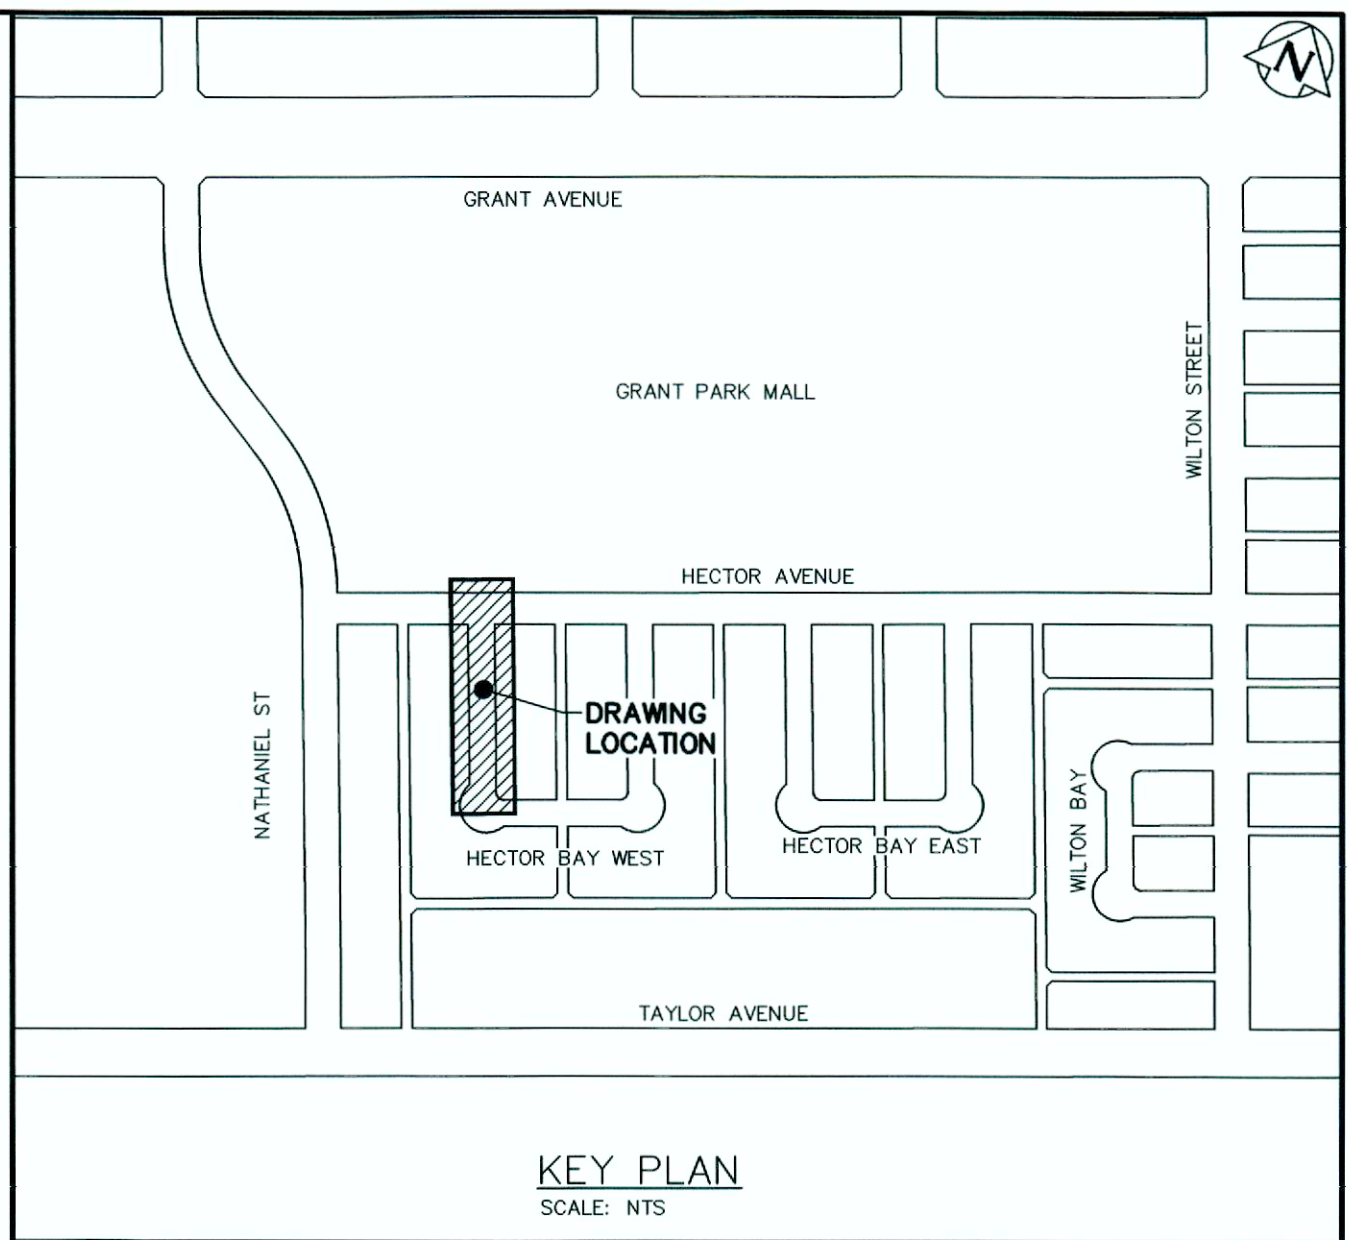

KEY PLAN
SCALE: NTS


- NOTES:
- PRIOR TO THE 375# LDS INSTALLATION ENSURE THAT ANY OF EXISTING GAS SERVICES TO RESIDENCES ARE NOT IN CONFLICT WITH ITS INSTALLATION.

HECTOR BAY W - WEST LEG

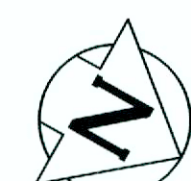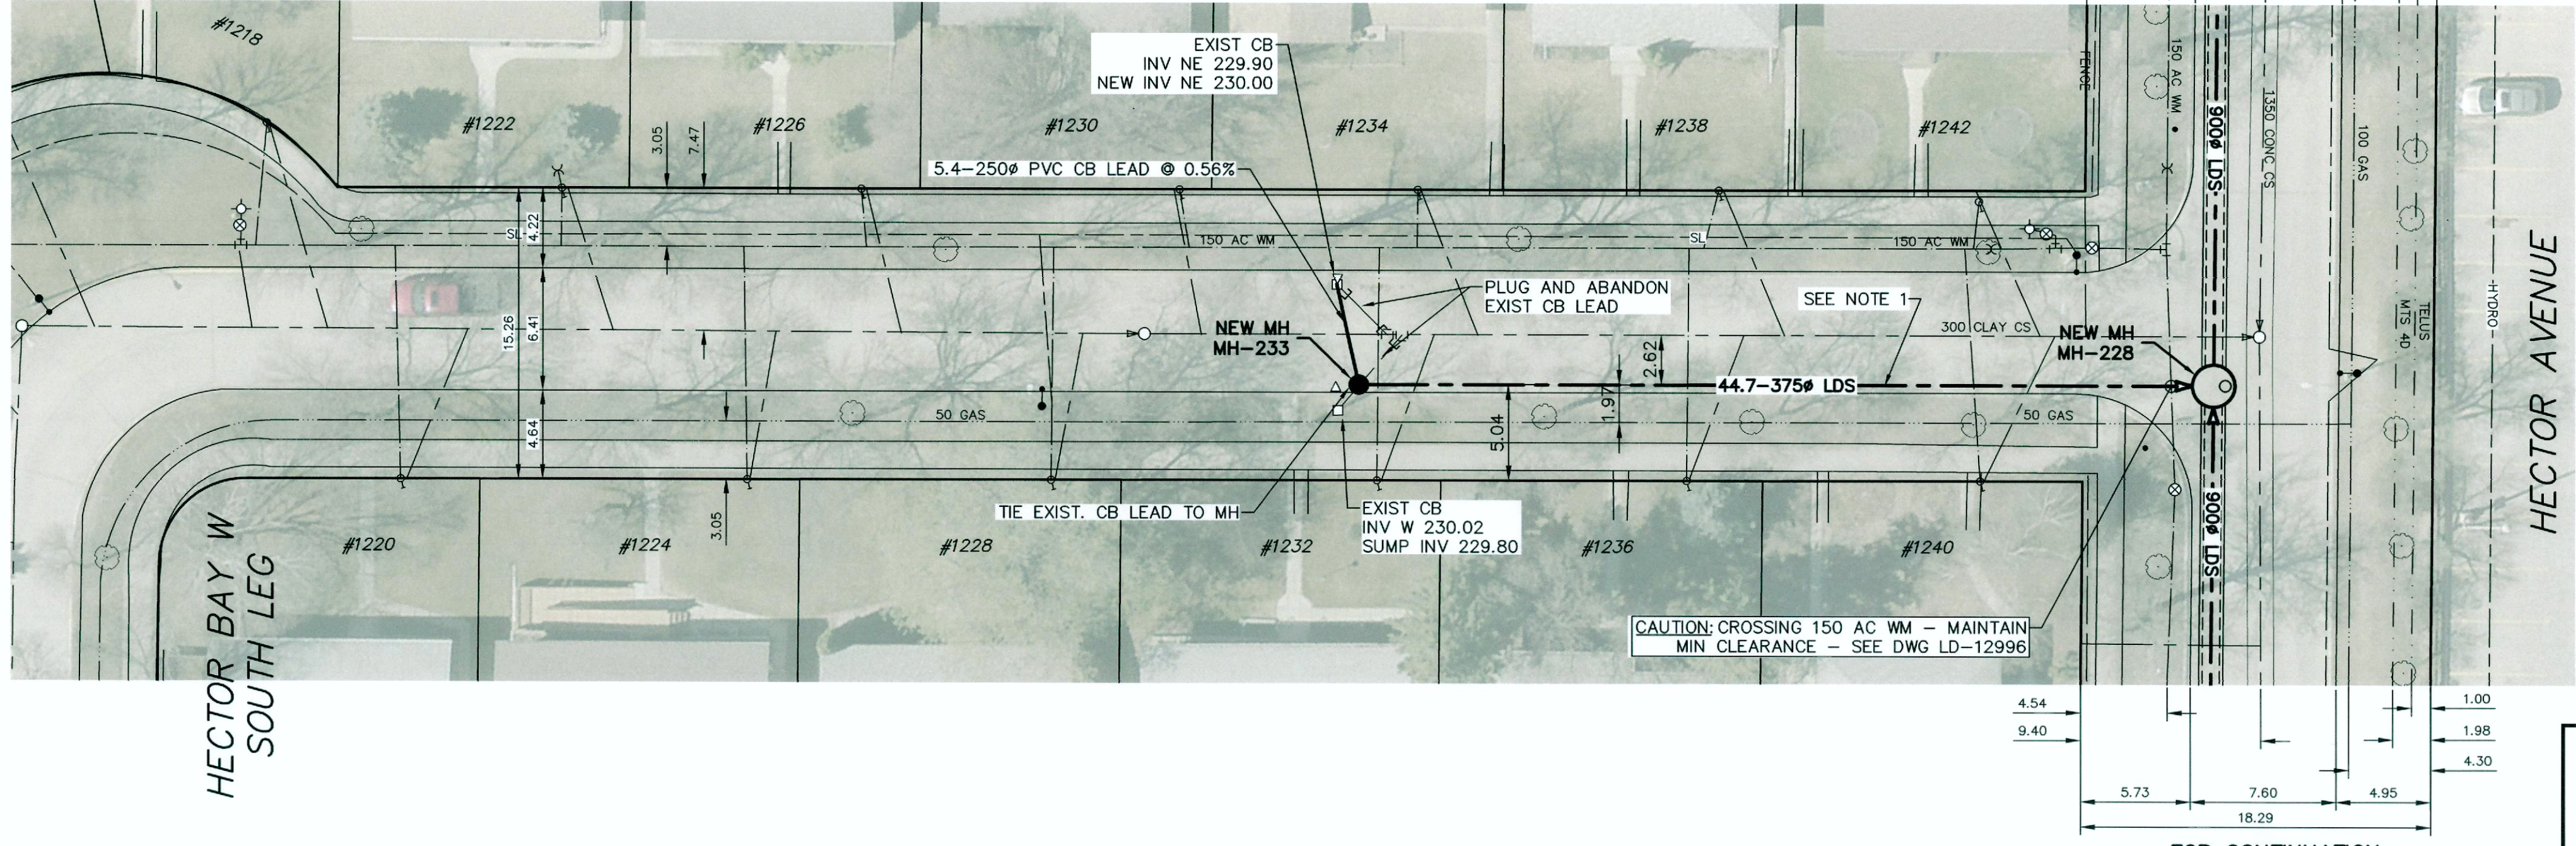

ENGINEERS
GEOSCIENTISTS
MANITOBA
Certificate of Authorization
KGS Group
No. 245

FOR INDEX SEE
LD-12996

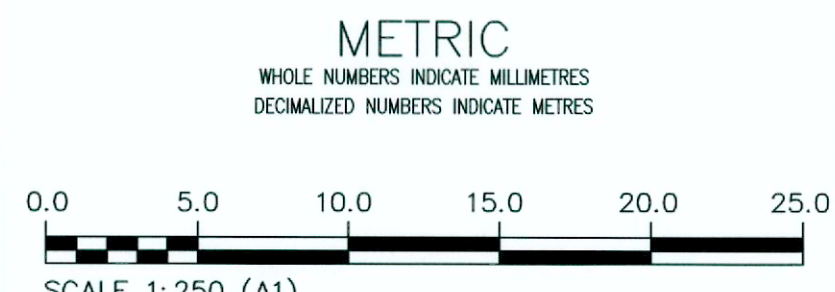

**PROPERTY LIMITS
DELINEATION**
DELINEATION OF PROPERTY LIMITS AS SHOWN ON THIS DWG DOES NOT REPRESENT A "LEGAL SURVEY". KGS GROUP MAKES NO REPRESENTATION OR WARRANTY AS TO THE ACCURACY OF PROPERTY LIMITS DELINEATED ON THIS DWG, NOR ON THE DIMENSIONAL ACCURACY OF DWG FEATURES RELATIVE TO THOSE PROPERTY LIMITS.

WARNING
IF POWER EQUIPMENT OR EXPLOSIVES ARE TO BE USED FOR EXCAVATION ON THIS PROJECT THE CONTRACTOR MUST:
1) NOTIFY THE GAS COMPANY OF THE PROPOSED LOCATION OF EXCAVATION.
2) TAKE PRECAUTION TO AVOID DAMAGE TO GAS COMPANY INSTALLATIONS.
SEE PROVINCIAL REGULATION 210/72 FOR DETAILS

**LOCATION APPROVED
UNDERGROUND STRUCTURES**
SUPV. U/G STRUCTURES COMMITTEE DATE
NOTE:
LOCATION OF UNDERGROUND STRUCTURES AS SHOWN ARE BASED ON THE BEST INFORMATION AVAILABLE BUT NO GUARANTEE IS GIVEN THAT ALL EXISTING UTILITIES ARE SHOWN OR THAT THE GIVEN LOCATIONS ARE EXACT. CONFIRMATION OF EXISTENCE AND EXACT LOCATION OF ALL SERVICES MUST BE OBTAINED FROM THE INDIVIDUAL UTILITIES BEFORE PROCEEDING WITH CONSTRUCTION.

B.M. ELEV.	NO.	REVISIONS	DATE	BY
0		ISSUED FOR CONSTRUCTION	2024/06/18	MLJ

DESIGNED BY	MID	CHECKED BY	<i>Jm</i>
DRAWN BY	MID	APPROVED BY	<i>RBO</i>
SCALE:		RELEASED FOR CONSTRUCTION	
HORIZONTAL	1:250	DATE	2024 06 18
VERTICAL	1:50	DATE	2024 06 18
PLOT DATE:	2024 06 18		

ENGINEER'S SEAL
CONSULTANT DRAWING NUMBER
11-0107-18-C13-2-C10

THE CITY OF WINNIPEG
WATER AND WASTE DEPARTMENT
ENGINEERING DIVISION

COCKBURN & CALROSSIE SEWER RELIEF WORKS

CONTRACT 13
**HECTOR BAY W
WEST LEG**

CONTRACT NUMBER: 13
SHEET 17 OF 22
CITY DRAWING NUMBER
LD-13011

FILE PATH: P:\Projects\2011\11-0107-18\Dwg\Mun\C13 - Poseidon-Nathaniel-Hector\ FILE NAME: 11-0107-18-C13-2_CALL.dwg
CONTRACT NUMBER: 13