
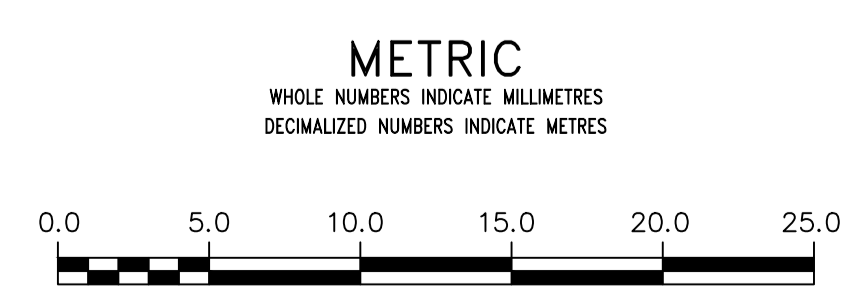
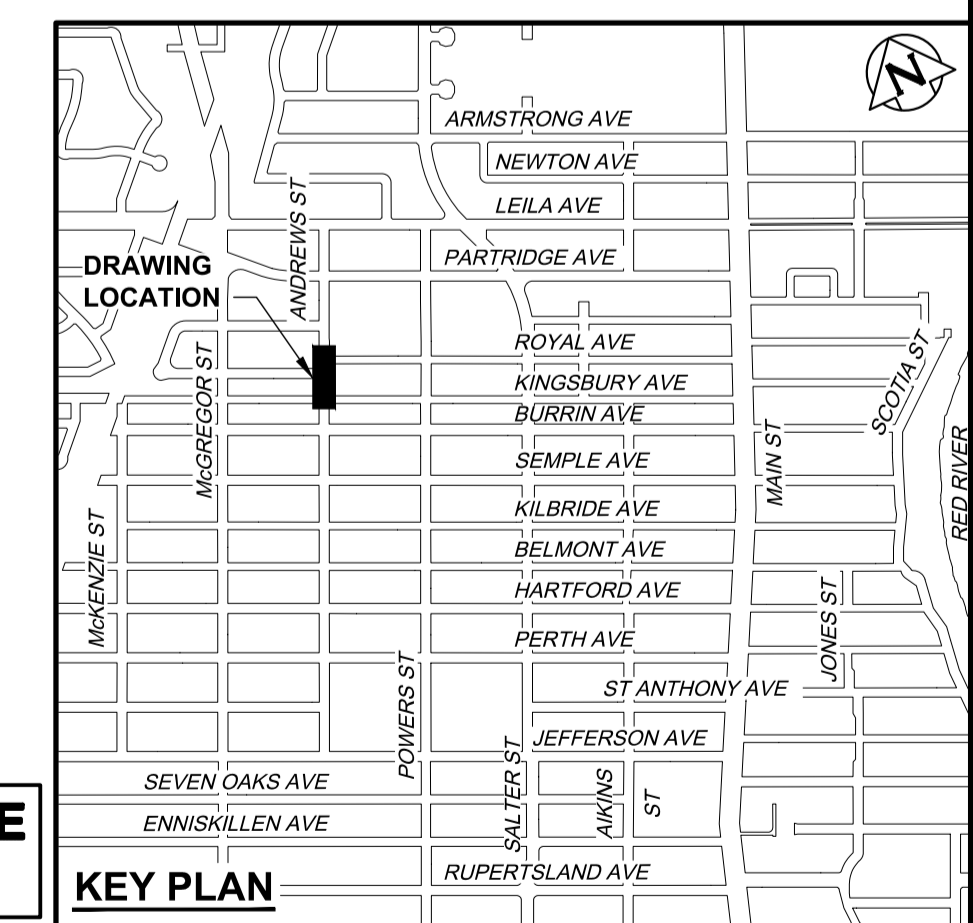


NOTE: CHAINAGES SHOWN ARE ALONG W. P. OF ANDREWS STREET
STA. 1+000.000 = S P. JEFFERSON AVENUE

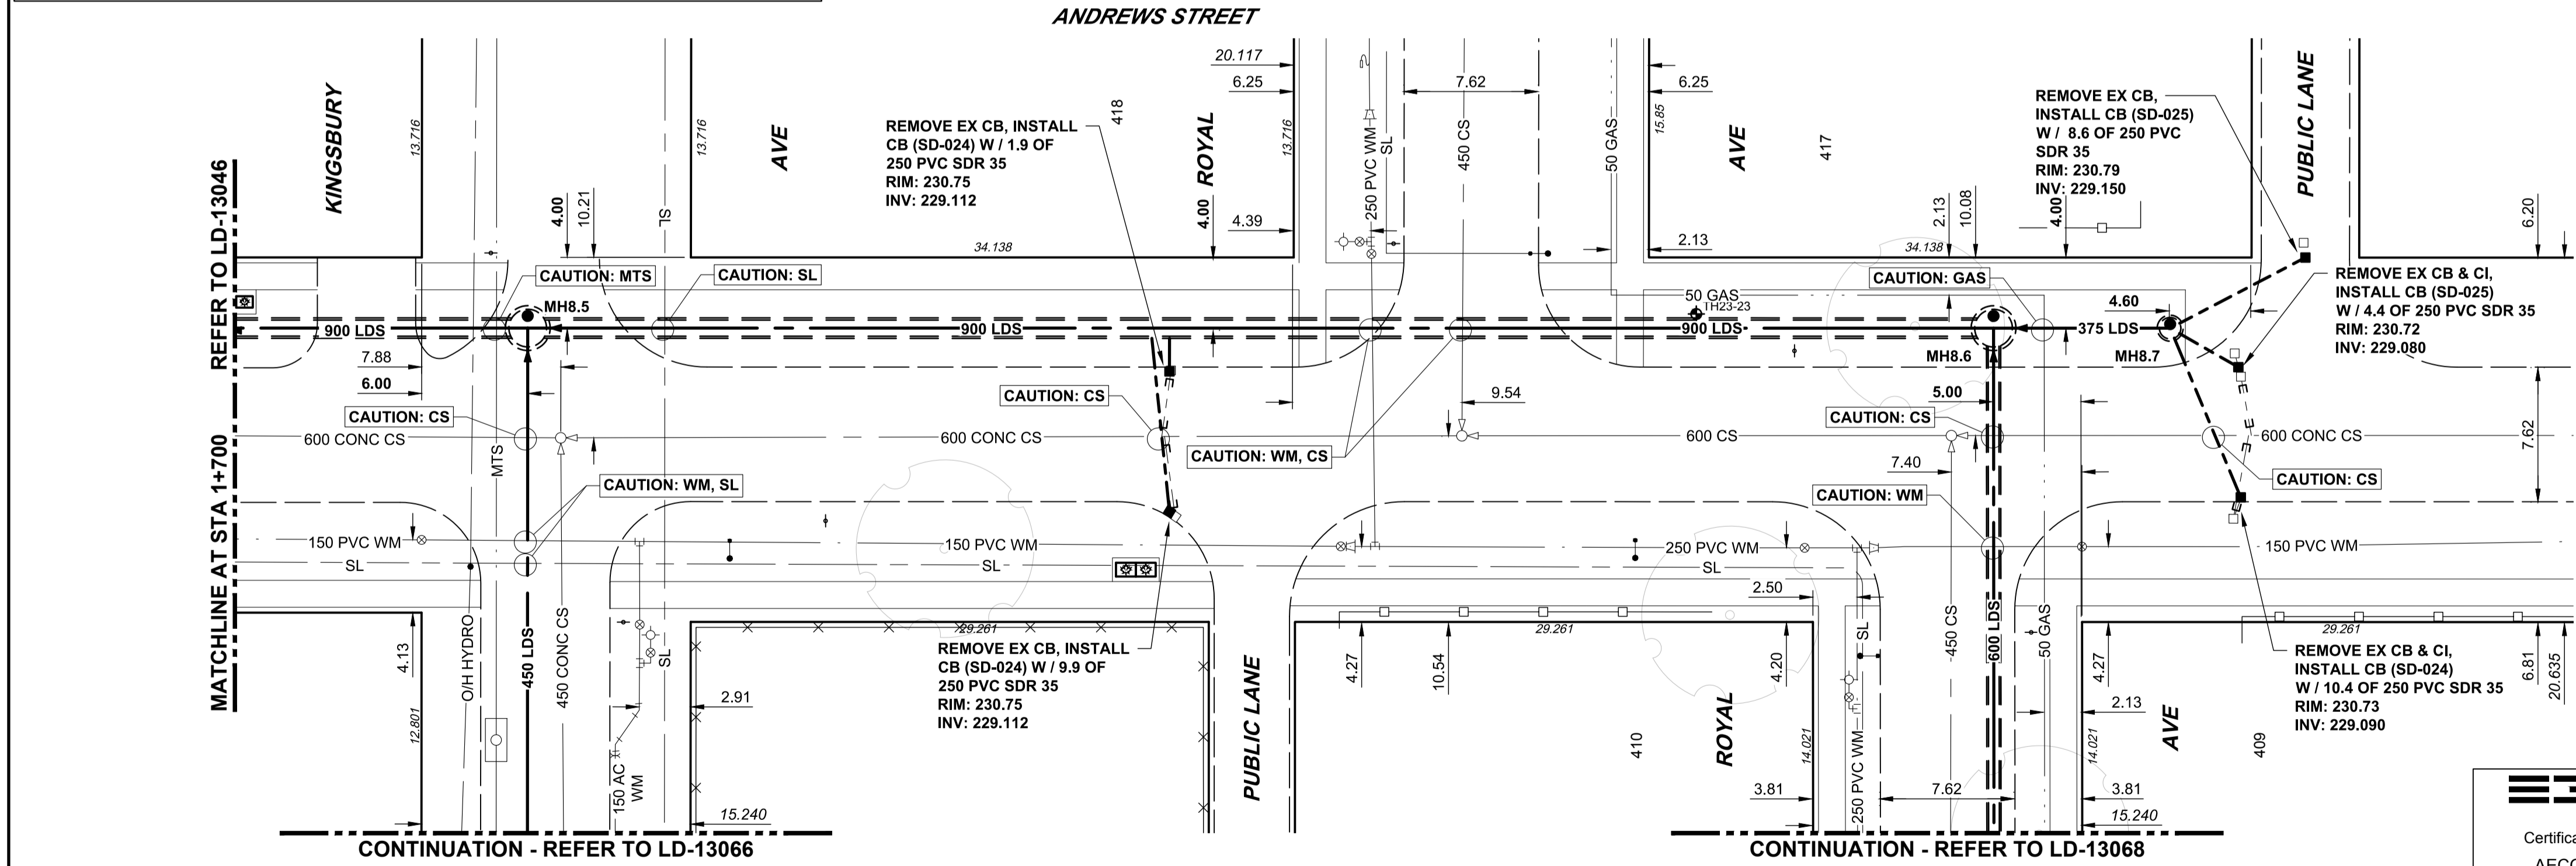

WARNING
IF POWER EQUIPMENT OR EXPLOSIVES ARE TO BE USED FOR EXCAVATION ON THIS PROJECT THE CONTRACTOR MUST:
1) NOTIFY THE GAS COMPANY OF THE PROPOSED LOCATION OF EXCAVATION.
2) TAKE PRECAUTION TO AVOID DAMAGE TO GAS COMPANY INSTALLATIONS.
SEE PROVINCIAL REGULATION 21072 FOR DETAILS

LOCATION APPROVED
UNDERGROUND STRUCTURES
SUPV. U/G STRUCTURES COMMITTEE DATE
NOTE:
LOCATION OF UNDERGROUND STRUCTURES AS SHOWN ARE BASED ON THE BEST INFORMATION AVAILABLE BUT NO GUARANTEE IS GIVEN THAT ALL EXISTING UTILITIES ARE SHOWN OR THAT THE GIVEN LOCATIONS ARE EXACT. CONFIRMATION OF EXISTENCE AND EXACT LOCATION OF ALL UTILITIES MUST BE OBTAINED FROM THE INDIVIDUAL UTILITIES BEFORE PROCEEDING WITH CONSTRUCTION.

| B.M. ELEV. | | | |
|--|-------------------|----------|-----|
| CONSTRUCTION COMPLETION DATE: YYYY MM DD | | | |
| NO. | ISSUED FOR TENDER | DATE | BY |
| 0 | ISSUED FOR TENDER | 24/09/25 | ADL |
| NO. | REVISIONS | DATE | BY |

AECOM

DESIGNED BY: MJK
CHECKED BY: MPG
DRAWN BY: ADL
APPROVED BY: KWF
SCALE: HORIZONTAL 1:250, VERTICAL 1:50
DATE: 2024 09 24
DATE: 2024 10 01

ENGINEER'S SEAL
CERTIFICATE OF AUTHORIZATION
AECOM Canada Ltd.
No. 4671 Date: 24/09/25

FOR INDEX SEE LD-13042

THE CITY OF WINNIPEG
WATER AND WASTE DEPARTMENT
ENGINEERING DIVISION

JEFFERSON EAST COMBINED SEWER RELIEF
CONTRACT 8
ANDREWS STREET
30m NORTH OF BURRIN AVENUE
NORTH AVENUE

SHEET 7 OF 24
CITY DRAWING NUMBER
LD-13047