

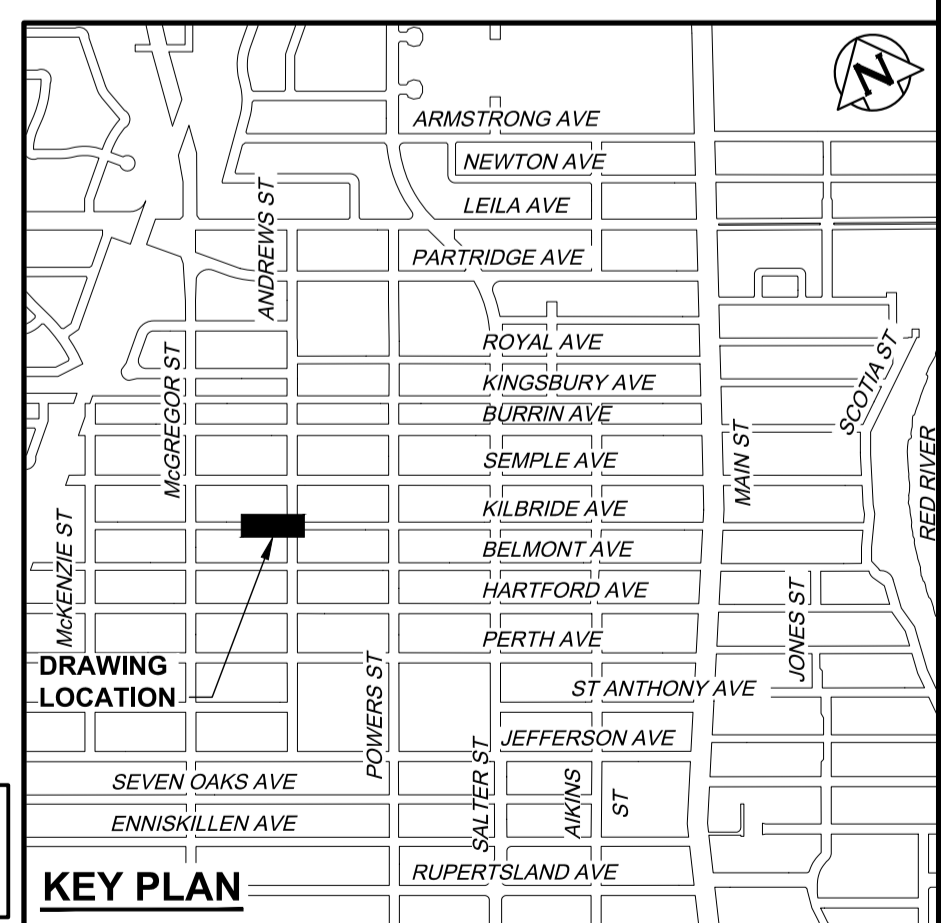


NOTE: CHAINAGES SHOWN ARE ALONG S. P. OF KILBRIDE AVENUE  
 STA. 1+000.000 = E P. POWERS STREET

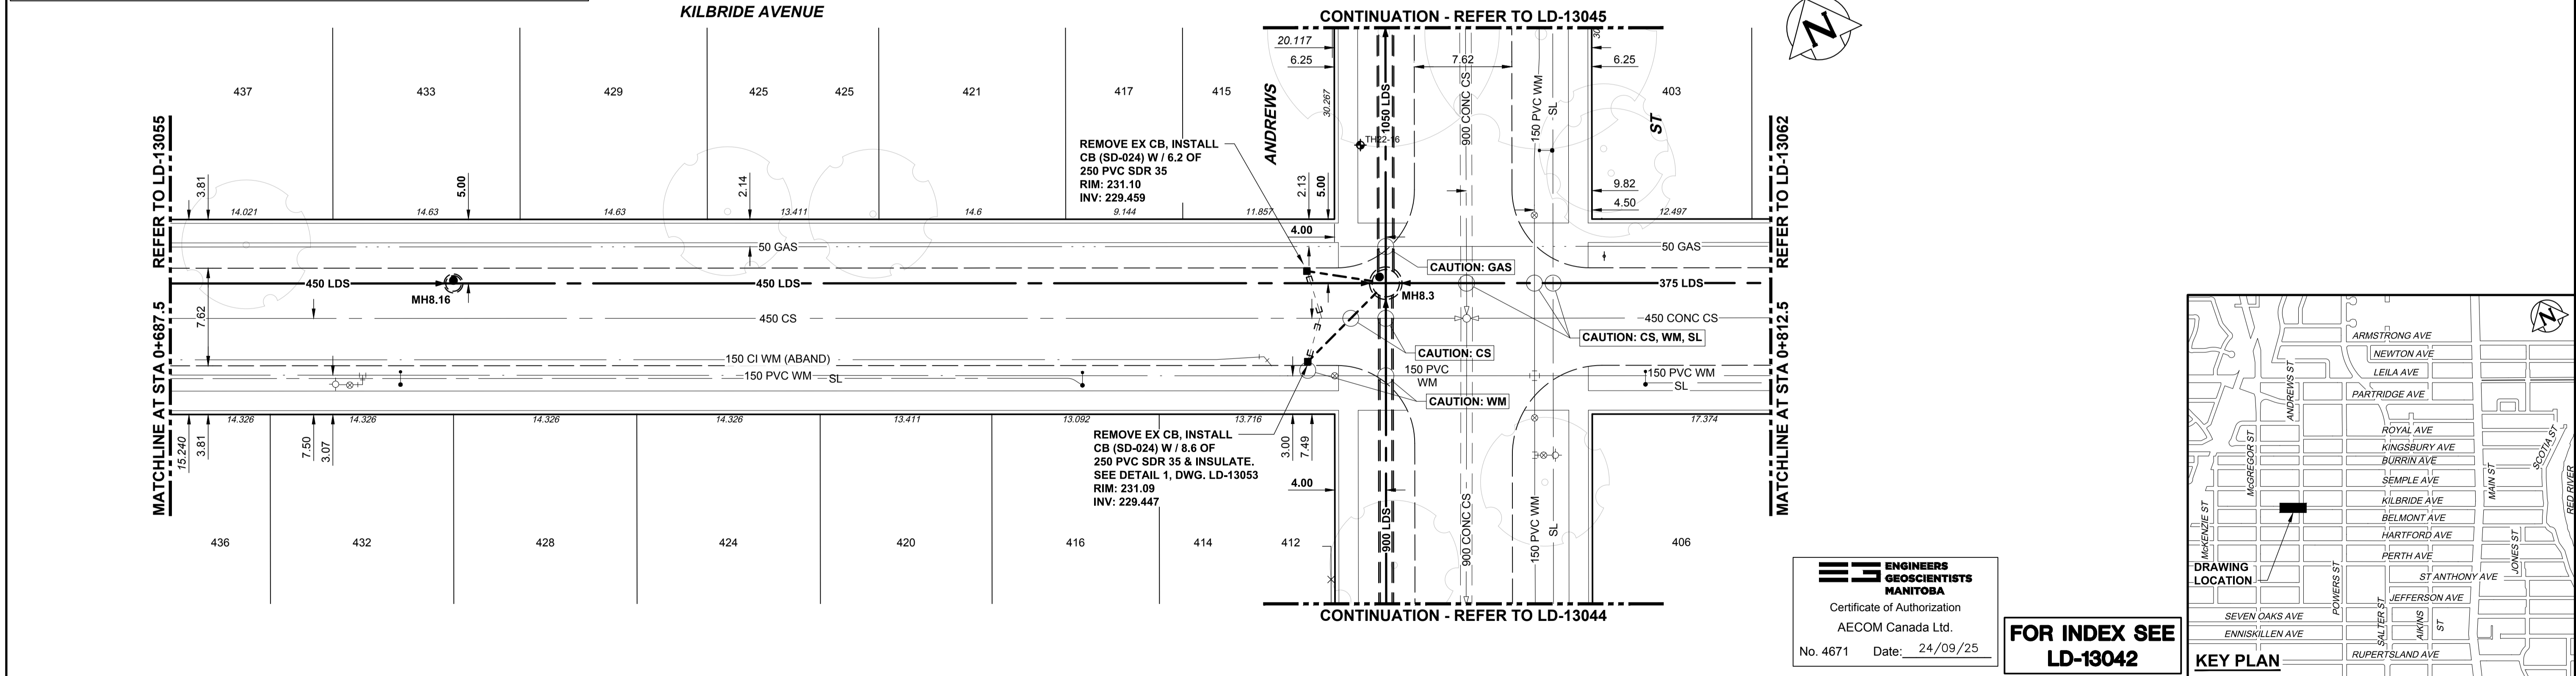

**ENGINEERS  
 GEOSCIENTISTS  
 MANITOBA**  
 Certificate of Authorization  
 AECOM Canada Ltd.  
 No. 4671 Date: 24/09/25

**FOR INDEX SEE  
 LD-13042**

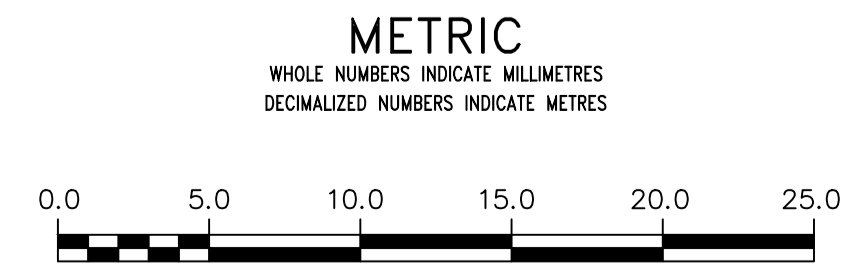

<b>WARNING</b> IF POWER EQUIPMENT OR EXPLOSIVES ARE TO BE USED FOR EXCAVATION ON THIS PROJECT THE CONTRACTOR MUST: 1) NOTIFY THE GAS COMPANY OF THE PROPOSED LOCATION OF EXCAVATION. 2) TAKE PRECAUTION TO AVOID DAMAGE TO GAS COMPANY INSTALLATIONS. SEE PROVINCIAL REGULATION 21072 FOR DETAILS	<b>LOCATION APPROVED          UNDERGROUND STRUCTURES</b> SUPV. U/G STRUCTURES COMMITTEE DATE NOTE: LOCATION OF UNDERGROUND STRUCTURES AS SHOWN ARE BASED ON THE BEST INFORMATION AVAILABLE BUT NO GUARANTEE IS GIVEN THAT ALL EXISTING UTILITIES ARE SHOWN OR THAT THE GIVEN LOCATIONS ARE EXACT. CONFIRMATION OF EXISTENCE AND EXACT LOCATION OF ALL SERVICES MUST BE OBTAINED FROM THE INDIVIDUAL UTILITIES BEFORE PROCEEDING WITH CONSTRUCTION.	B.M. ELEV. CONSTRUCTION COMPLETION DATE: YYYY MM DD <table border="1"> <tr> <th>NO.</th> <th>ISSUED FOR TENDER</th> <th>DATE</th> <th>BY</th> </tr> <tr> <td>0</td> <td>ISSUED FOR TENDER</td> <td>24/09/25</td> <td>ADL</td> </tr> </table>	NO.	ISSUED FOR TENDER	DATE	BY	0	ISSUED FOR TENDER	24/09/25	ADL		DESIGNED BY: MJK CHECKED BY: MPG DRAWN BY: ADL APPROVED BY: KWF SCALE: HORIZONTAL: 1:250 VERTICAL: 1:50 DATE: 2024 09 24 DATE: 2024 10 01	ENGINEER'S SEAL CONSULTANT DRAWING NUMBER: C-1014
			NO.	ISSUED FOR TENDER	DATE	BY							
0	ISSUED FOR TENDER	24/09/25	ADL										
<b>THE CITY OF WINNIPEG</b> WATER AND WASTE DEPARTMENT ENGINEERING DIVISION JEFFERSON EAST COMBINED SEWER RELIEF CONTRACT 8 KILBRIDE AVENUE 90m EAST OF MCGREGOR STREET TO 167m WEST OF POWERS STREET		SHEET 16 OF 24 CITY DRAWING NUMBER LD-13061											