

**WATER SERVICE INFORMATION**



ADDRESS	SIZE (mm) MATERIAL (STREET)	SIZE (mm) MATERIAL (PROP.)	SHORT & LONG MEASUREMENT	CORP LOCATION	REMARKS
* 2003 PORTAGE AVE COMMERCIAL	-	-	6.53 WEL BLDG	-	RENEW TO R W/20 CU
* 2005 PORTAGE AVE COMMERCIAL	-	-	6.950 WML LINWOOD ST	-	RENEW TO R W/20 CU
2015 PORTAGE AVE COMMERCIAL	-	-	7.13 WEL BLDG	-	-
	-	-	15.820 WML LINWOOD ST	-	-
	-	-	26.00 EWL BLDG	OPP OF S/C	-
	-	-	26.090 EEL WINCHESTER ST	-	OUTSIDE LIMITS

\* SERVICES TO BE RENEWED TO R. ALL OTHERS TO BE RECONNECTED

NOTE: CHAINAGES SHOWN ARE ALONG  
S. R. OF PORTAGE AVENUE (BACK LANE)


PORTAGE AVENUE (BACK LANE)

(ONLINE RENEWAL)

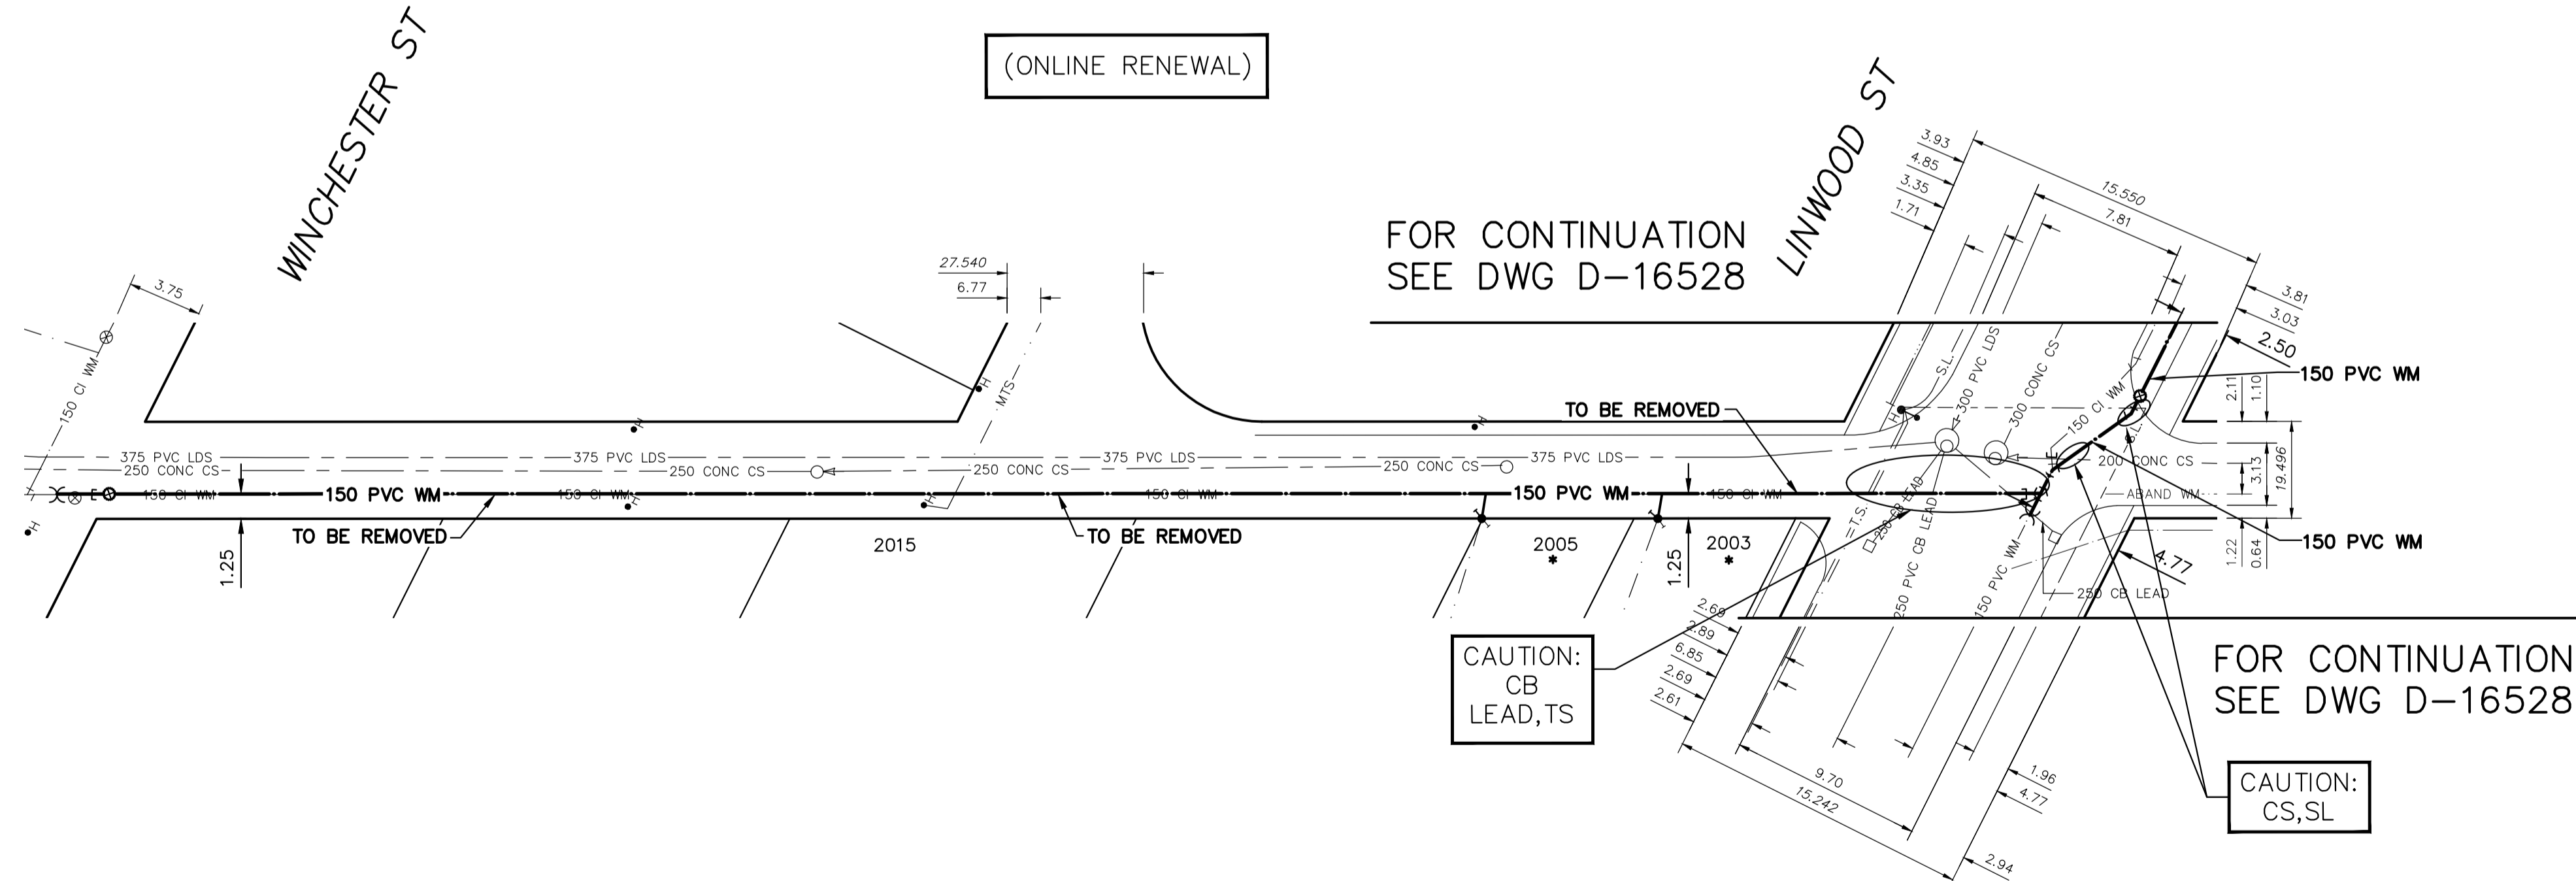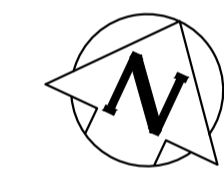

FOR INDEX SEE  
D-16527

NOTE: ALL VALVES TO BE INSTALLED  
COUNTERCLOCKWISE TO CLOSE

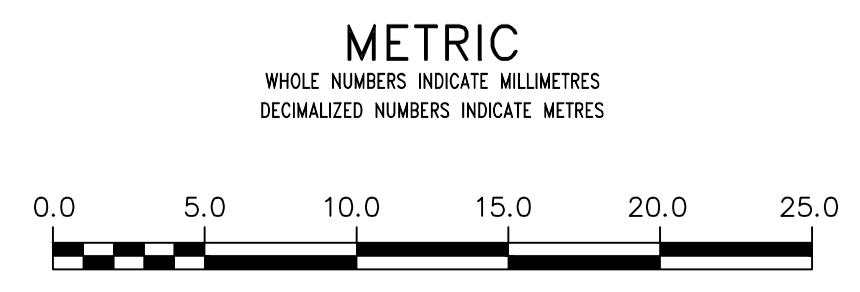

**WARNING**  
IF POWER EQUIPMENT OR EXPLOSIVES  
ARE TO BE USED FOR EXCAVATION ON  
THIS PROJECT THE CONTRACTOR MUST:  
1) NOTIFY THE GAS COMPANY OF THE  
PROPOSED LOCATION OF EXCAVATION.  
2) TAKE PRECAUTION TO AVOID DAMAGE  
TO GAS COMPANY INSTALLATIONS.  
SEE PROVINCIAL REGULATION 210/72 FOR DETAILS

**LOCATION APPROVED**  
UNDERGROUND STRUCTURES  
SUPV. U/G STRUCTURES COMMITTEE DATE  
NOTE:  
LOCATION OF UNDERGROUND STRUCTURES AS  
SHOWN ARE BASED ON THE BEST INFORMATION  
AVAILABLE BUT NO GUARANTEE IS GIVEN THAT ALL  
EXISTING UTILITIES ARE SHOWN OR THAT THE GIVEN  
LOCATIONS ARE EXACT. CONFIRMATION OF  
EXISTENCE AND EXACT LOCATION OF ALL  
SERVICES MUST BE OBTAINED FROM THE INDIVIDUAL  
UTILITIES BEFORE PROCEEDING WITH CONSTRUCTION.

VERTICAL DATUM: CGVD28 (HT2.0 Geoid)  
HORIZONTAL DATUM: NAD83 (June 1990), Zone 14

NO.	REVISIONS	DATE	BY

DESIGNED BY	RG	CHECKED BY	SC
DRAWN BY	AJ	APPROVED BY	SC
SCALE:		RELEASED FOR CONSTRUCTION	
HORIZONTAL	1:250		
VERTICAL	1:50		
DATE	2024 03 08	DATE	
PLOT DATE:	2024 03 08		



**THE CITY OF WINNIPEG**  
WATER AND WASTE DEPARTMENT  
ENGINEERING DIVISION

2024 WATER MAIN RENEWALS  
CONTRACT 2  
PORTAGE AVENUE-BACK LANE  
WINCHESTER STREET TO  
LINWOOD STREET

SHEET 6 OF 12  
CITY DRAWING NUMBER  
D-16531