


**WATER SERVICE INFORMATION**

ADDRESS	SIZE (mm) MATERIAL (STREET)	SIZE (mm) MATERIAL (PROP.)	SHORT & LONG MEASUREMENT	CORP LOCATION	REMARKS
342 AVALON RD	-	20	1.04>NNL HSE	-	-
RESIDENTIAL	-	CU	46.280>NNL FERNLEAF DR	-	OUTSIDE SCOPE WORK
346 AVALON RD	-	20	8.53>SNL HSE	-	-
RESIDENTIAL	-	CU	20.060>NNL FERNLEAF DR	-	OUTSIDE SCOPE WORK
350 AVALON RD	-	20	6.93>SNL HSE	-	-
RESIDENTIAL	-	CU	11.630>NNL FERNLEAF DR	-	OUTSIDE SCOPE WORK
361 AVALON RD	-	20	3.59>SNL HSE	-	-
RESIDENTIAL	-	CU	39.240>SSL WARRENDALE PL	-	RECONNECT SERVICE
* 362 AVALON RD	20	20	5.30>SNL HSE	1.0 N OF S/C	RENEW TO R W/20 CU
RESIDENTIAL	CU	CU	27.870>SNL FERNLEAF DR	-	-
363 AVALON RD	20	20	7.08>SNL HSE	4.4 N OF S/C	RECONNECT SERVICE
RESIDENTIAL	CU	CU	63.600>SSL WARRENDALE PL	-	RECONNECT SERVICE
* 370 AVALON RD	20	20	0.33>NNL HSE	4.0 N OF S/C	RENEW TO R W/20 CU
RESIDENTIAL	CU	CU	57.060>SSL FERNLEAF DR	-	-
375 AVALON RD	-	20	2.47>SNL HSE	2.0 S OF S/C	RECONNECT SERVICE
RESIDENTIAL	-	CU	44.590>SSL SANDRALIN BAY	-	-

\* SERVICES TO BE RENEWED TO R. ALL OTHERS TO BE RECONNECTED

NOTE: CHAINAGES SHOWN ARE ALONG W. R. OF AVALON RD

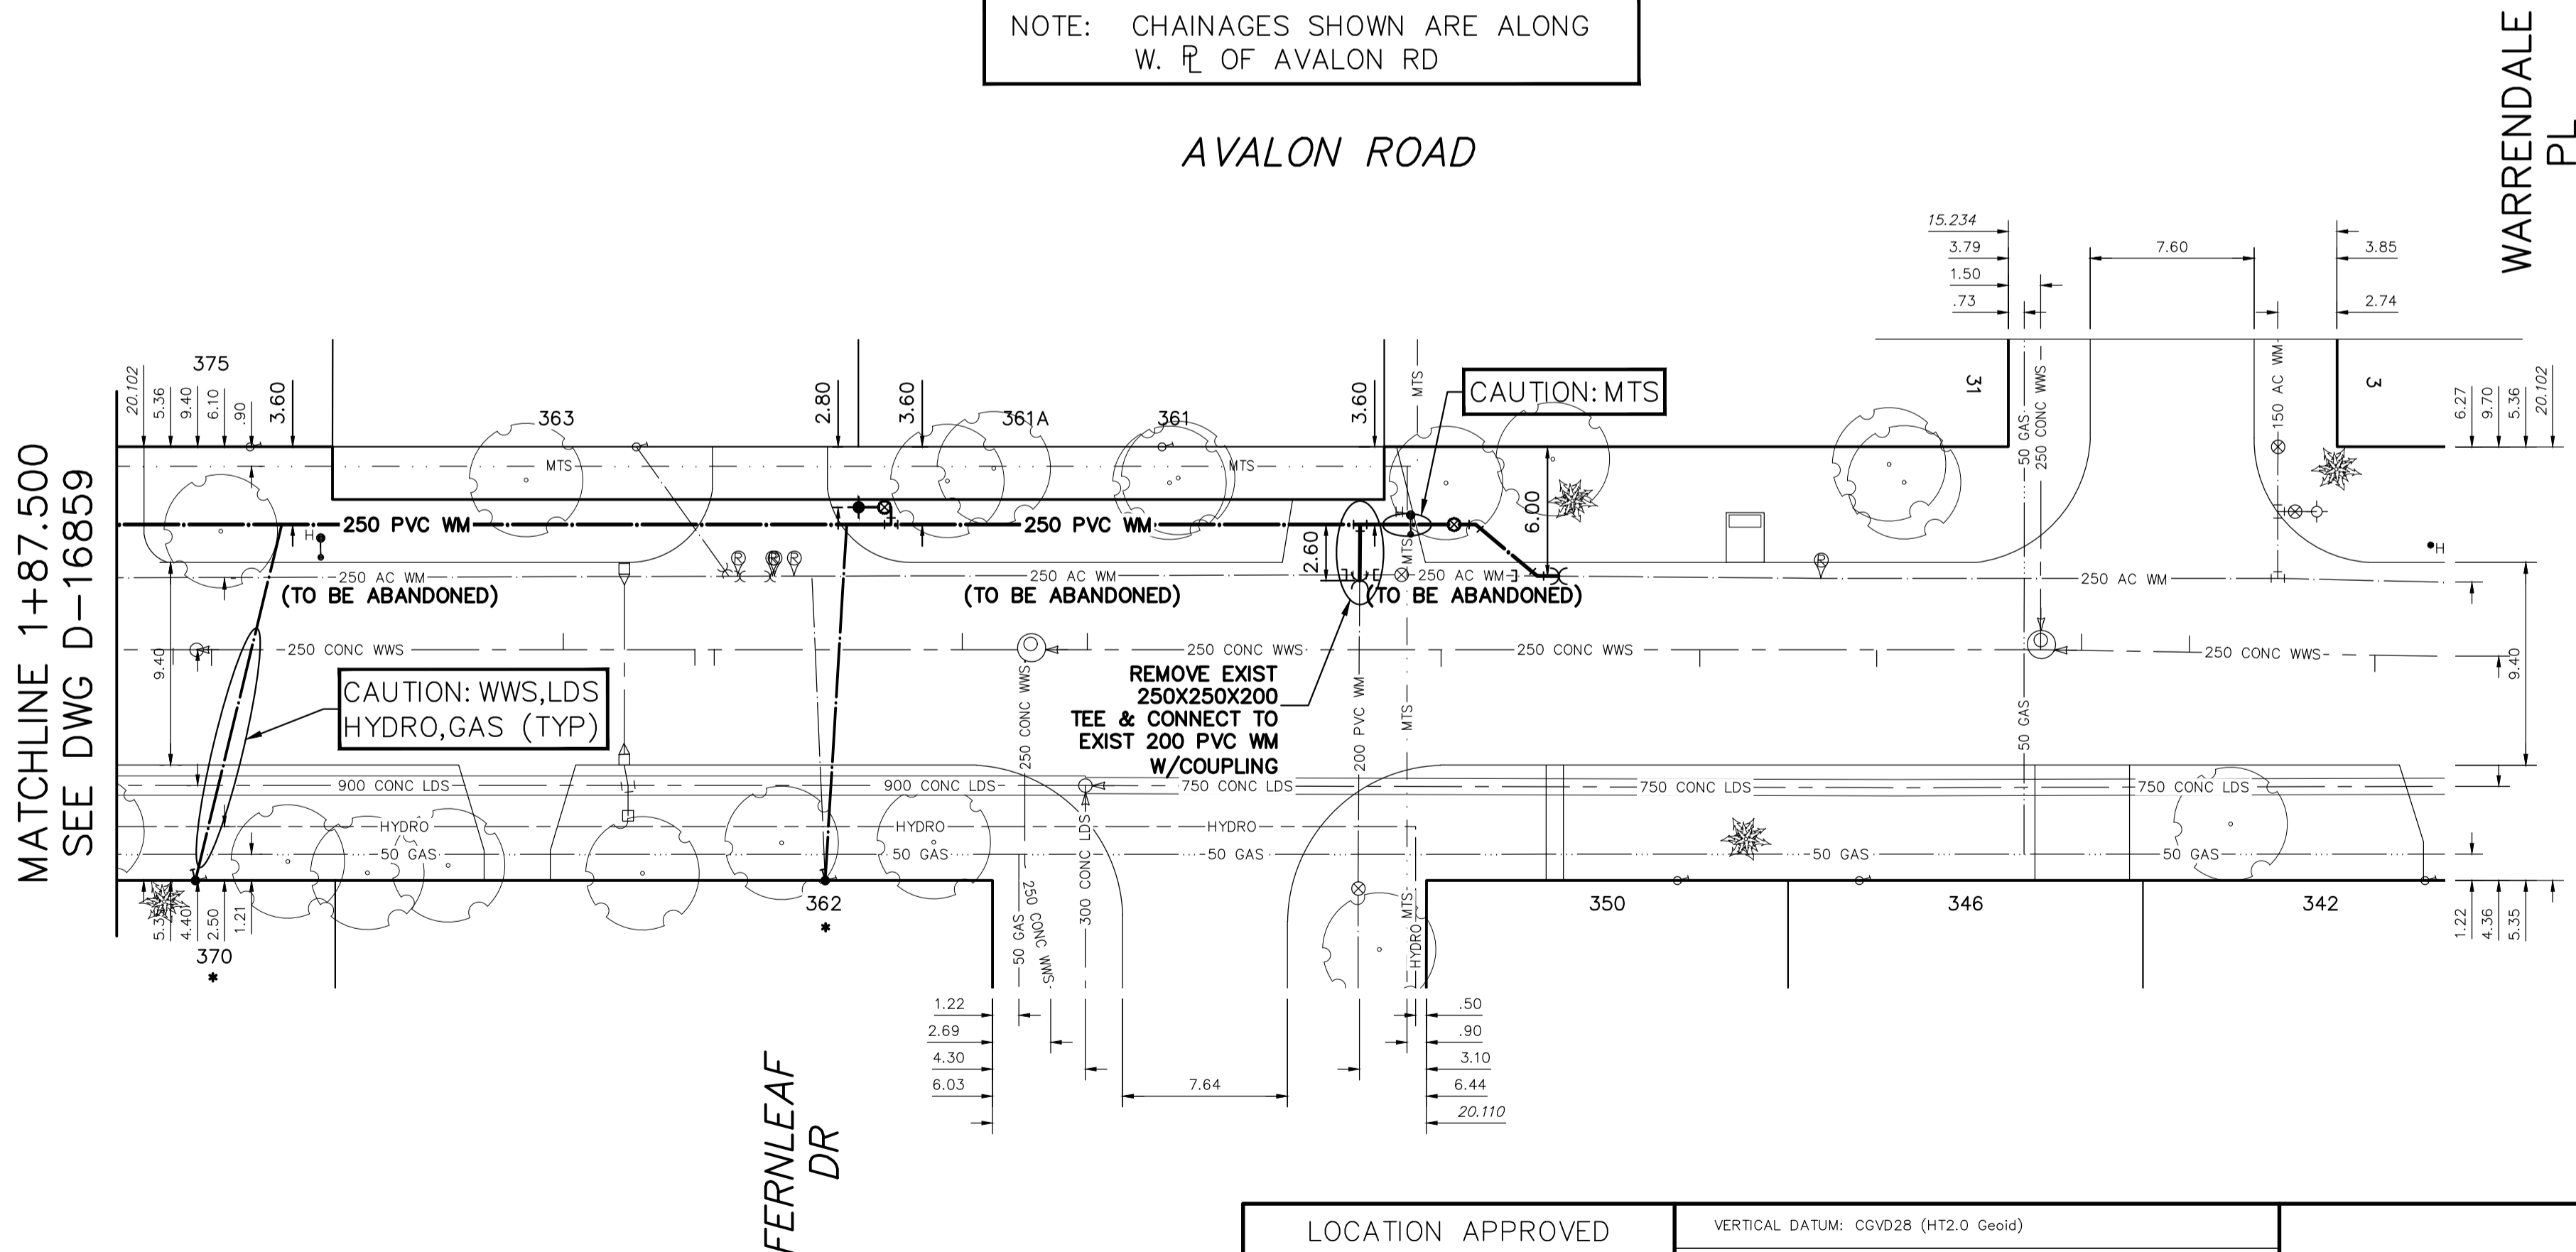


MATCHLINE 1+87.500  
SEE DWG D-16859



FOR INDEX SEE  
D-16858

NOTE: ALL VALVES TO BE INSTALLED  
CLOCKWISE TO CLOSE

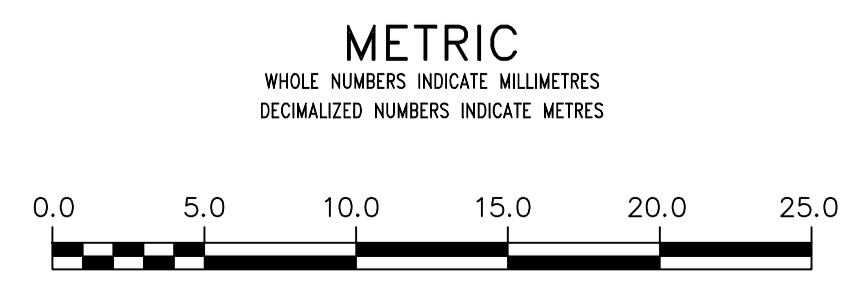

<b>LOCATION APPROVED</b> UNDERGROUND STRUCTURES SUPV. U/G STRUCTURES COMMITTEE _____ DATE _____ NOTE: LOCATION OF UNDERGROUND STRUCTURES AS SHOWN ARE BASED ON THE BEST INFORMATION AVAILABLE BUT NO GUARANTEE IS GIVEN THAT ALL EXISTING UTILITIES ARE SHOWN OR THAT THE GIVEN LOCATIONS ARE EXACT. CONFIRMATION OF EXISTENCE AND EXACT LOCATION OF ALL SERVICES MUST BE OBTAINED FROM THE INDIVIDUAL UTILITIES BEFORE PROCEEDING WITH CONSTRUCTION.		VERTICAL DATUM: CGVD28 (HT2.0 Geoid) HORIZONTAL DATUM: NAD83 (June 1980), Zone 14					
DESIGNED BY: RG DRAWN BY: AJ SCALE: HORIZONTAL: 1:250 VERTICAL: 1:50 DATE: 2024 04 15 PLOT DATE: 2024 04 15		CHECKED BY: SC APPROVED BY: SC RELEASED FOR CONSTRUCTION DATE:		CONSULTANT DRAWING NUMBER:		<b>2024 WATER MAIN RENEWALS</b> <b>CONTRACT 3</b> <b>AVALON ROAD</b> <b>87.5 N OF TWIN PINE ROAD TO WARRENDALE PLACE</b>	
NO. _____ REVISIONS _____ DATE _____ BY _____		SHEET 4 OF 12 CITY DRAWING NUMBER: D-16860		CONTRACT NUMBER: 3		FILE PATH: R:\DRAWINGS\WATER\RENEWAL\2024 RENEWALS\Cont 3\Construction Dwg's\AVALON RD.dwg	