
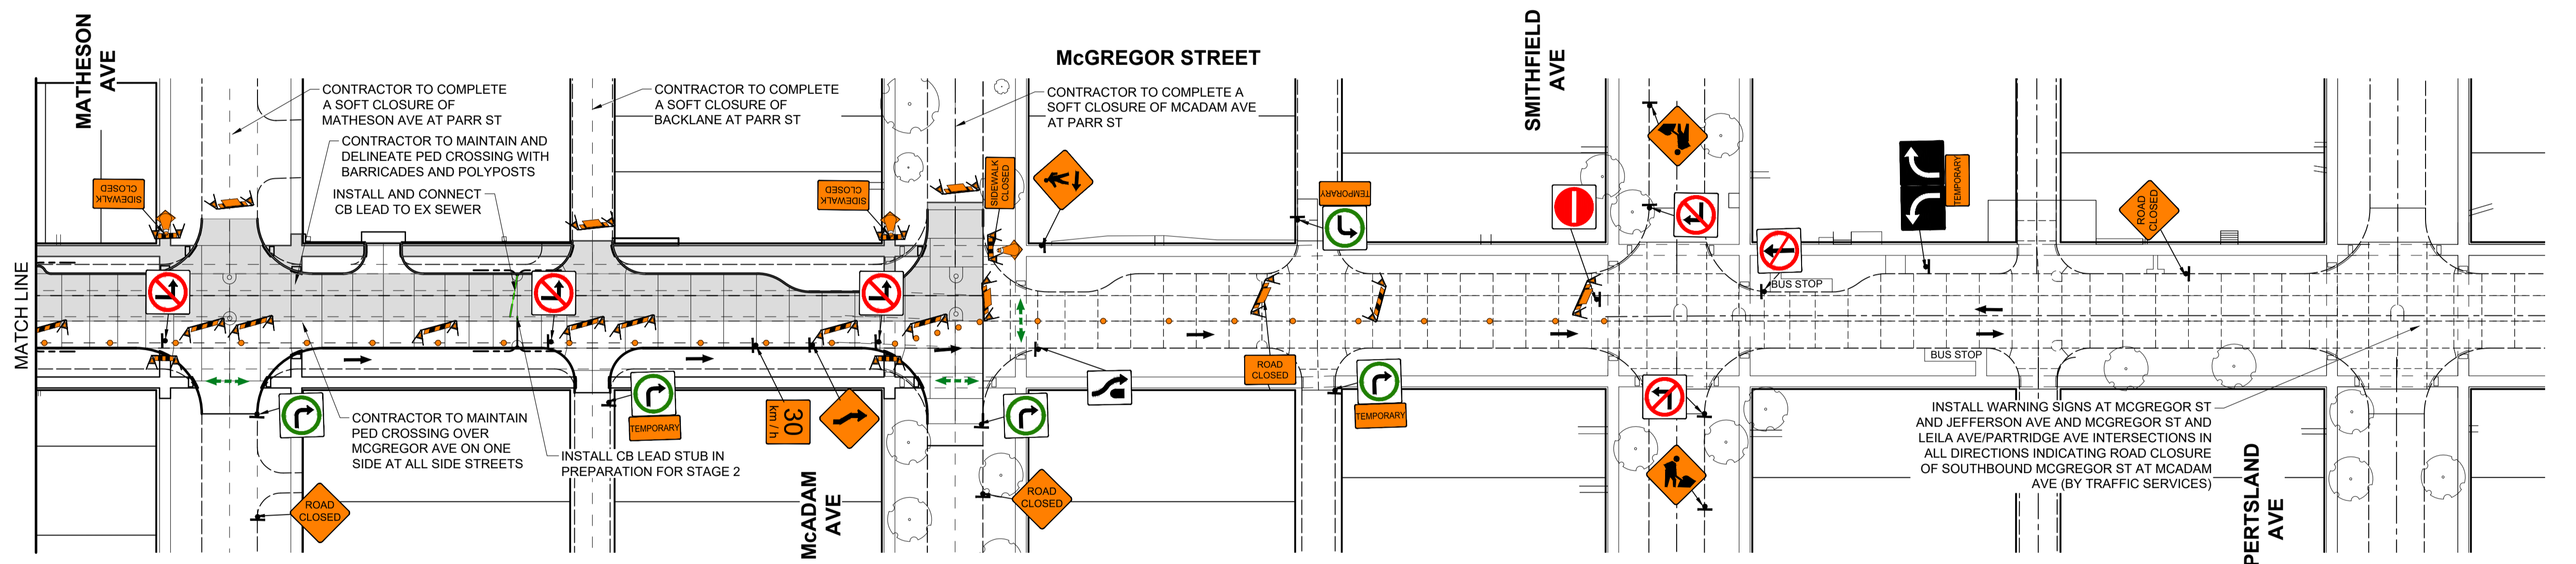


U:\125087105_CAD\McGregor\07_Signage\Staging and Traffic Signage.dwg Last Saved: 1/26/2025 2:01 PM by kbeard Plot: 1/27/2025 2:16 PM by kbeard Plot Size: 60mm x 60mm

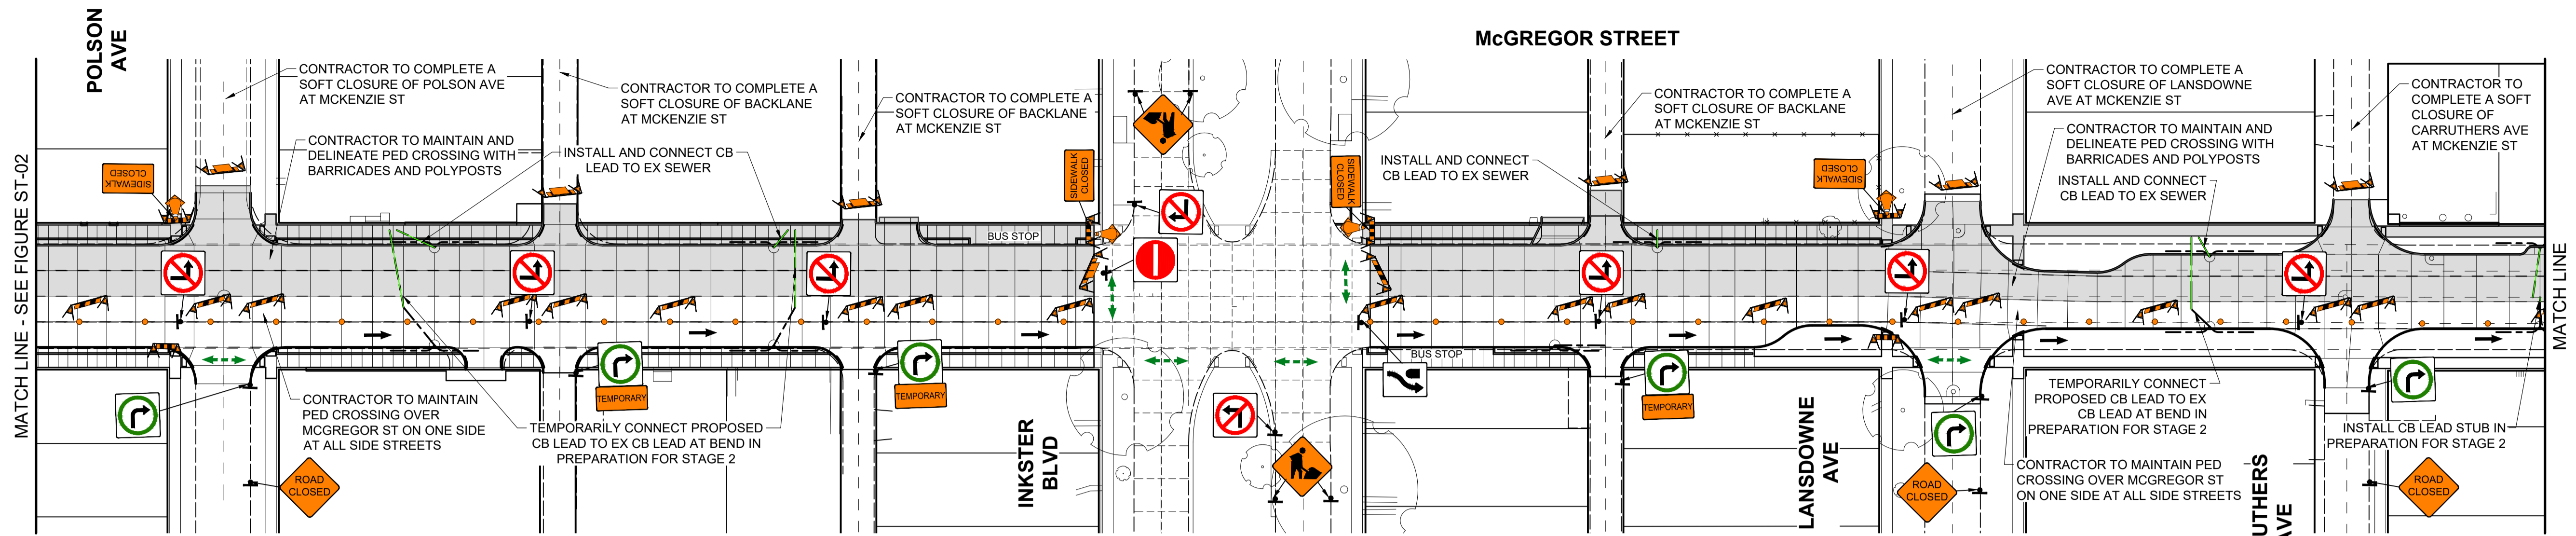

NOTE: SOUTHBOUND TRANSIT TO BE RE-ROUTED
NORTHBOUND TRANSIT TO BE MAINTAINED