
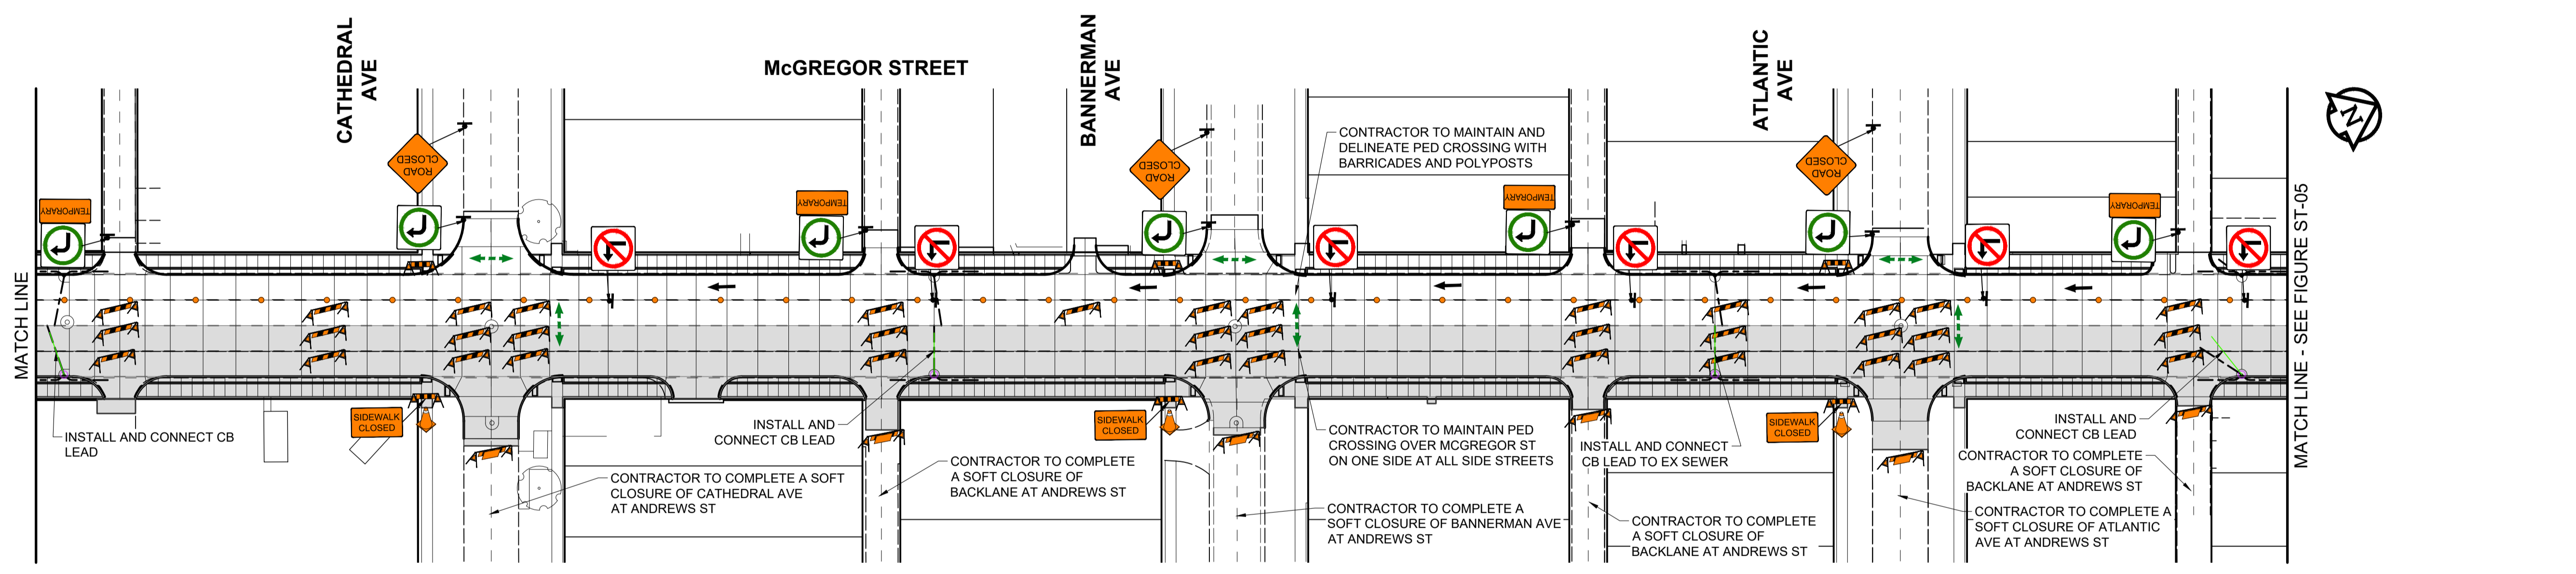


U:\125007105 CAD\McGregor\07 Sheets\Staging and Traffic Signage.dwg Last Saved: 1/26/2025 2:01 PM by kbeard Plotted: 1/27/2025 2:46 PM by Bernard, Kevin A1 SIZE 994mm x 641mm

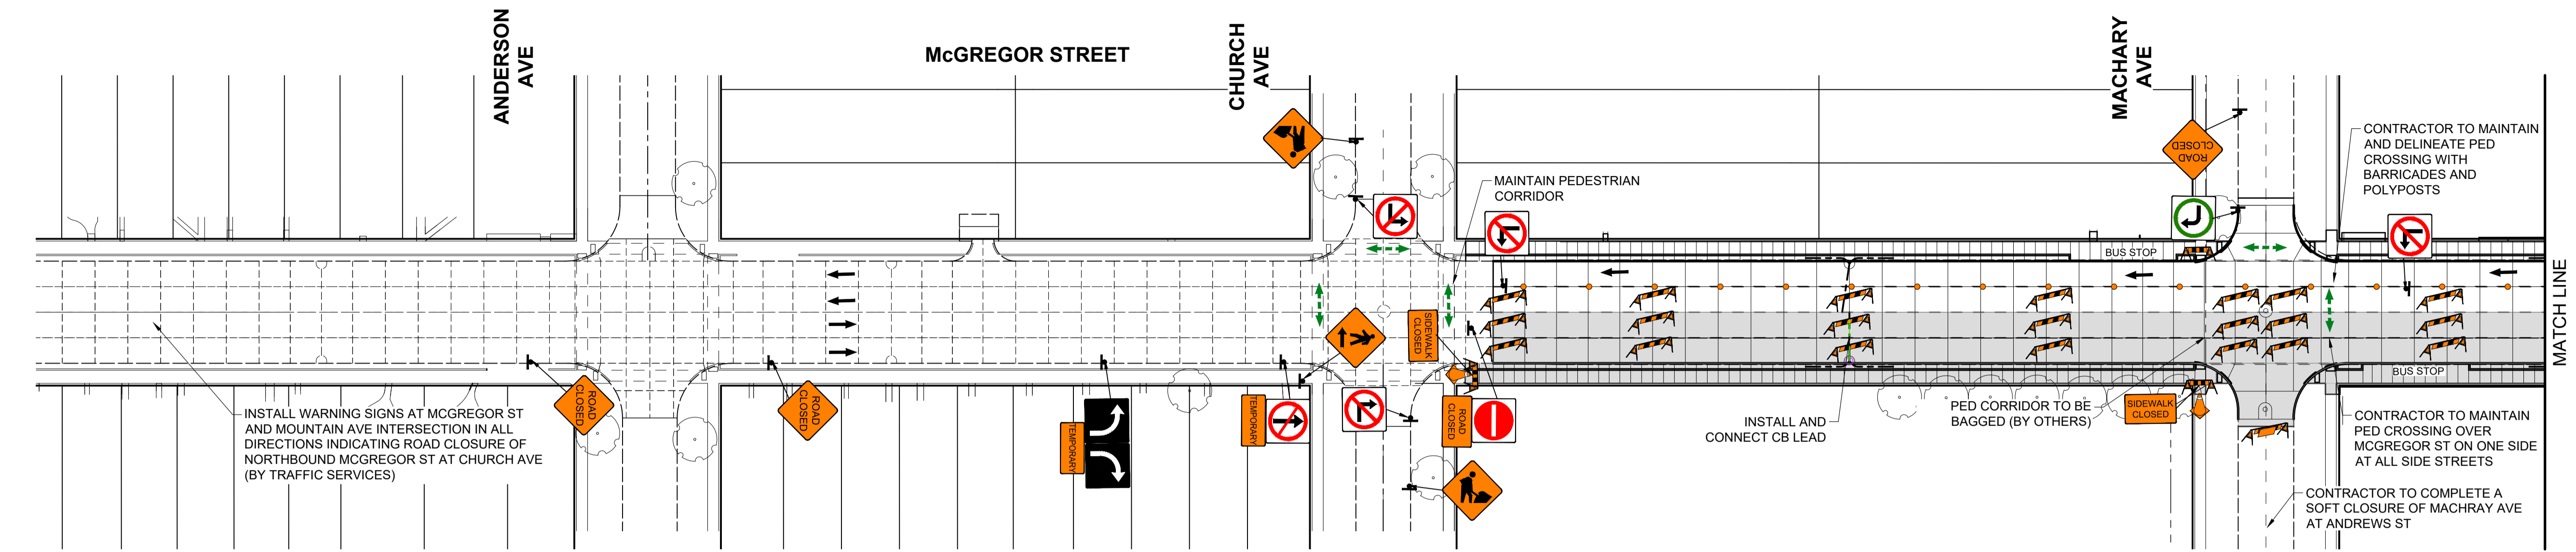

NOTE: NORTHBOUND TRANSIT TO BE RE-ROUTED
SOUTHBOUND TRANSIT TO BE MAINTAINED