


SPECIAL EVENTS PANEL 'OPC-P' LAYOUT

BILL OF MATERIALS	
ITEM NO.	DESCRIPTION
1	ENCLOSURE, TYPE 3R, MINIMUM 1/4" THICK 304 STAINLESS STEEL FREE STANDING.
2	STAINLESS STEEL HEAVY DUTY RATED 3 POINT LATCH C/W PADLOCK RINGS
3	HINGED COVER RECEPTACLE BOX C/W 8x20A 5-20R, T-SLOT DUPLEX RECEPTACLES, 4x20A 120V RATED SWITCHES, 1x30A, 120V 5-30R RECEPTACLE, 1x30A, 120V RATED SWITCH, 1x50A, 240V 6-50R RECEPTACLE AND 1x50A, 240V RATED SWITCH. BOX CONSTRUCTION TO MATCH REMAINDER OF ENCLOSURE WITH 3 POINT LATCH C/W PAD LOCK RINGS.
4	DUAL NEMA 3R RATED, MINIMUM 1/4" THICK 304 STAINLESS STEEL DOORS C/W GASKETTING. DOOR TO INCLUDE FULL LENGTH CONCEALED PIANO HINGE. DOOR ON METERING TO INCLUDING WINDOW TO METER.
5	200A NEMA 3R HEAVY DUTY SERVICE ENTRANCE RATED FUSIBLE DISCONNECT SWITCH C/W VIEWING WINDOW. FUSES TO BE 100KA RATED CURRENT LIMITING TYPE. MOUNTED WITHIN ENCLOSURE
6	200A RATED METER SOCKET WITHIN ENCLOSURE
7	LIFTING POINTS
8	SLOPED TOP
9	42 CIRCUIT, 200A, 120/208V/3Ø/4W NEMA 3R PANEL BOARD SERIES RATED WITH MAIN FUSIBLE DISCONNECT SWITCH.
10	CONDENSATE STRIP HEATER
11)	LIGHTING CONTROL EQUIPMENT. REFER TO LIGHTING CONTROL SCHEMATIC.
12)	GROUND BAR
(13)	VOLTAGE BARRIER



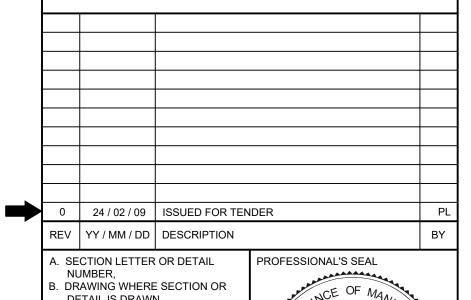

DETAIL IS DRAWN, OR DRAWING WHERE SECTION OR DETAIL IS INDICATED,

- SECTION OR DETAIL SHOWN ON SAME DRAWING.

SCATLIFF + MILLER + MURRAY

Licence No.

41812 2024-02-08 ENGINEERING

24 28

visionary urban design + landscapes

CONSULTANT FILE NAME
AIR CANADA PARK REDEVELOPMENT

CITY OF WINNIPEG PLANNING, PROPERTY & DEVELOPMENT



AIR CANADA WINDOW PARK

REDEVELOPMENT CITY DRAWING NUMBER SHEET OF

ELECTRICAL

PANEL ELEVATION DETAILS

DESIGN DRAWN DATE - Y / M / D NTS 24/02/09 RD CHECKED APPROVED PROJECT No. DAL 23-0109-004

ENGINEERS GEOSCIENTISTS Certificate of Authorization KGS Group

BID OPPORTUNITY No. 78-2024