



**WATER SERVICE INFORMATION**


ADDRESS	SIZE (mm) MATERIAL (STREET)	SIZE (mm) MATERIAL (PROP.)	SHORT & LONG MEASUREMENT	CORP LOCATION	REMARKS
* 88 ERIC ST COMMERCIAL	150 PVC	150 PVC	44.61 SNL HSE 95.960 SSL BELIVEAU RD	OPP OF S/C	RECONNECT SERVICE
* SERVICES TO BE RENEWED TO R. ALL OTHERS TO BE RECONNECTED					

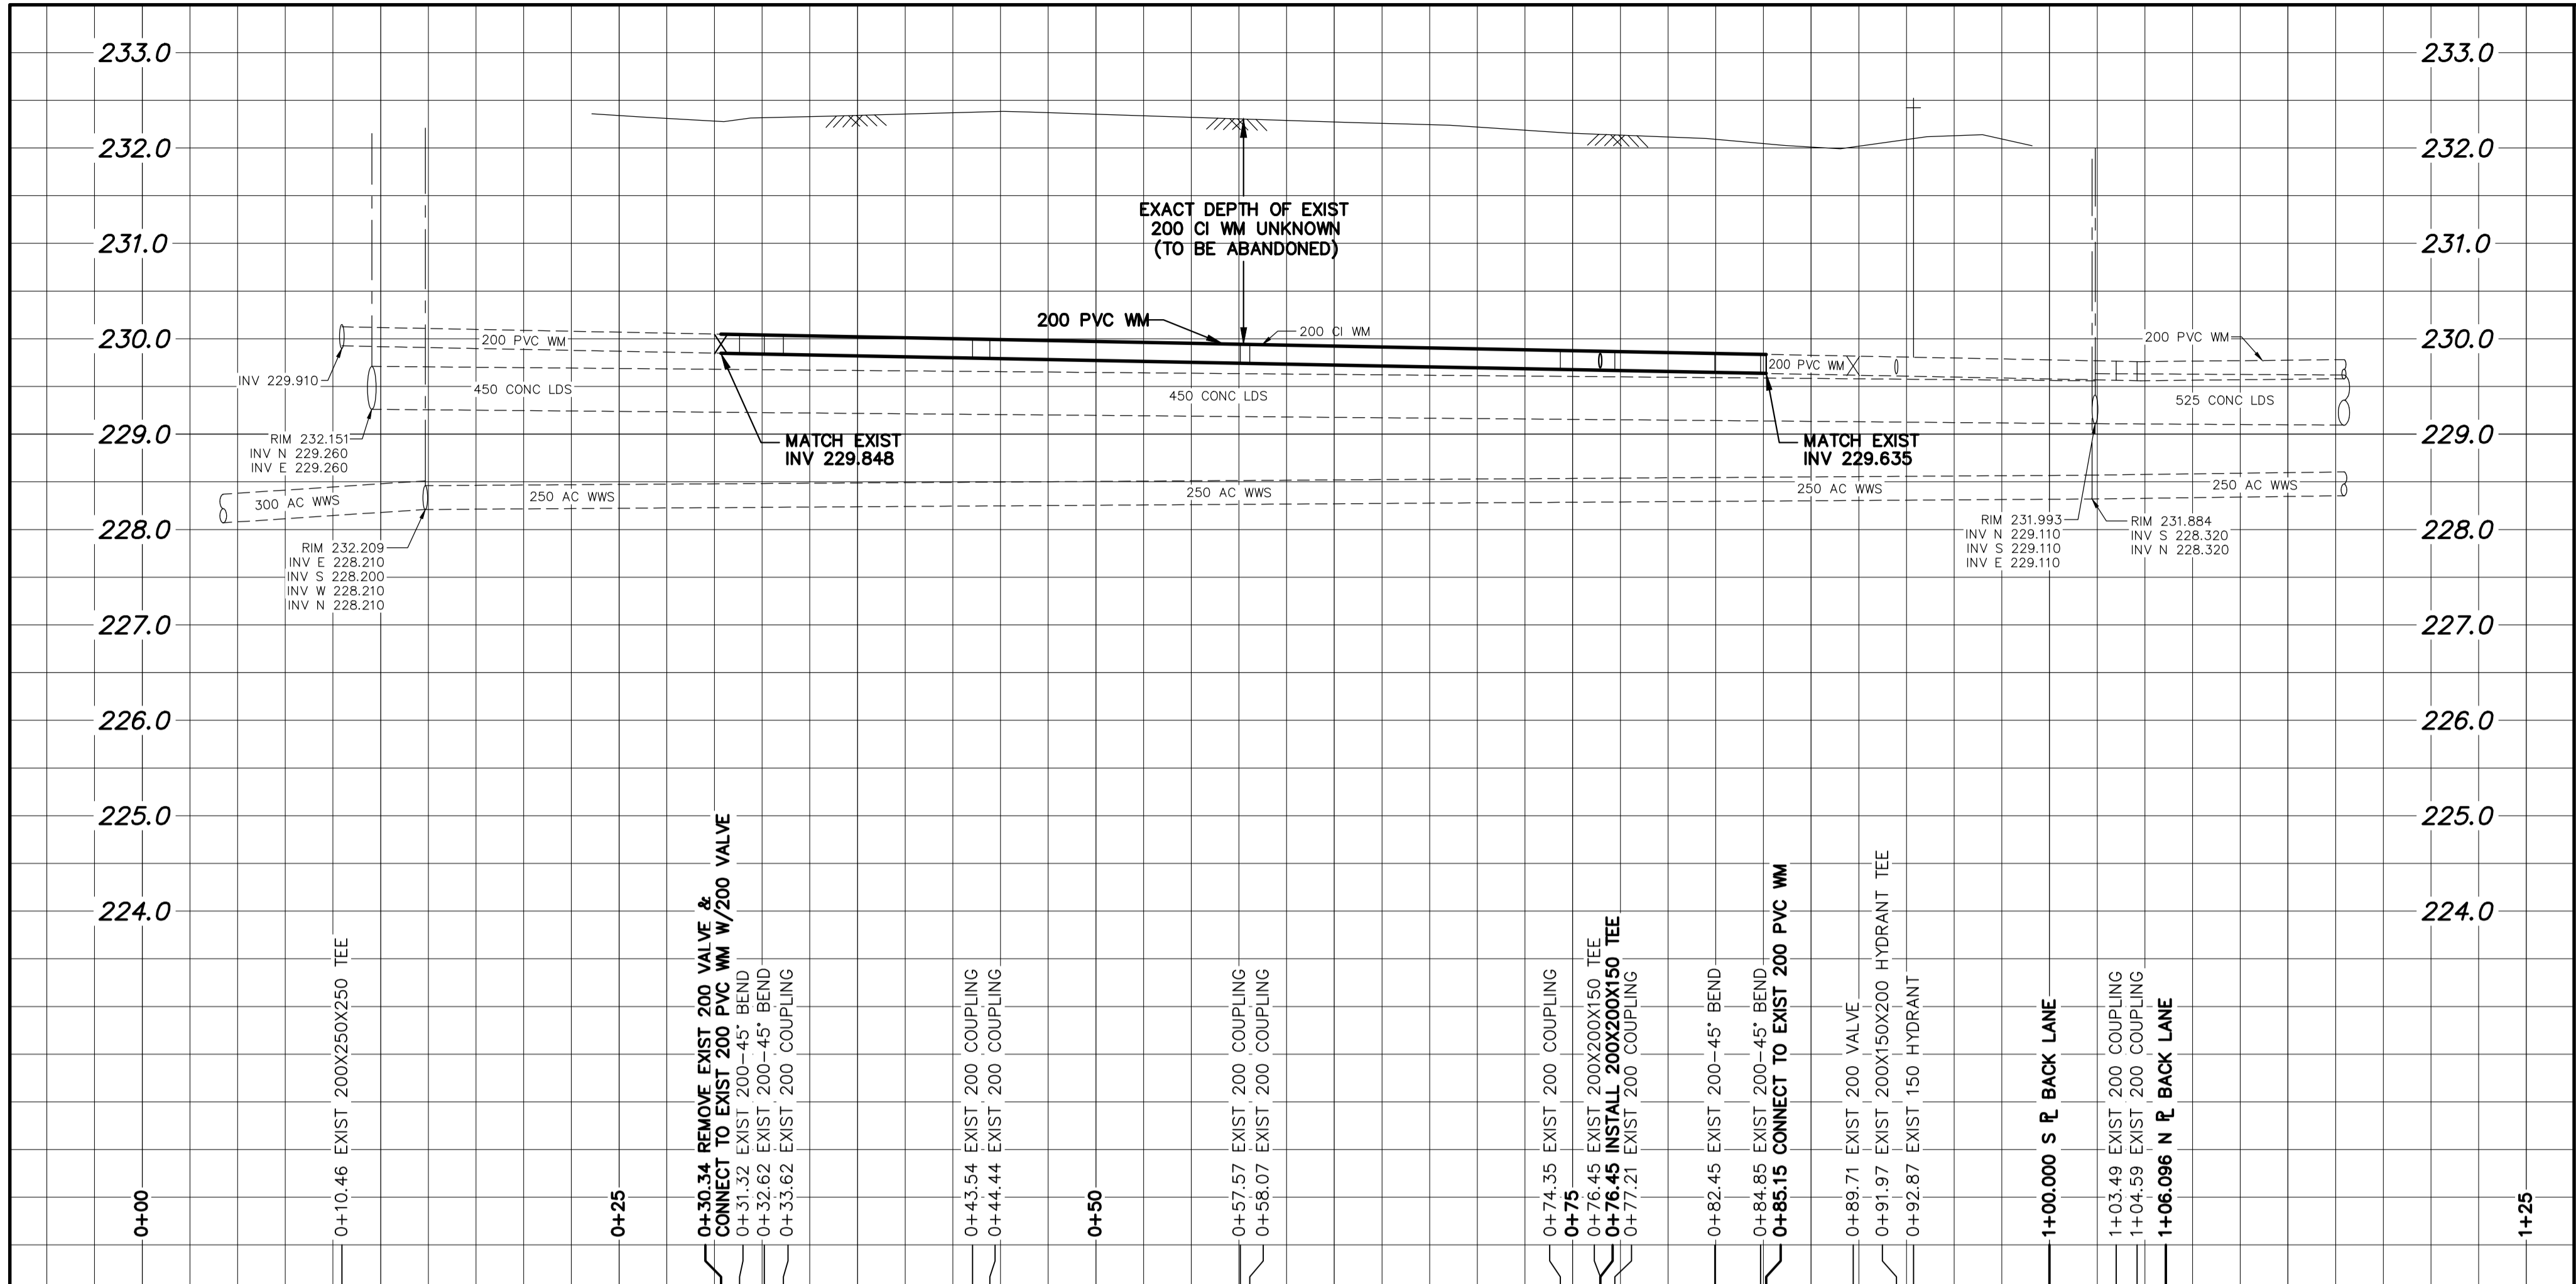

NOTE: CHAINAGES SHOWN ARE ALONG  
S. R. OF ERIC STREET

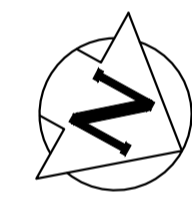


**ERIC STREET**

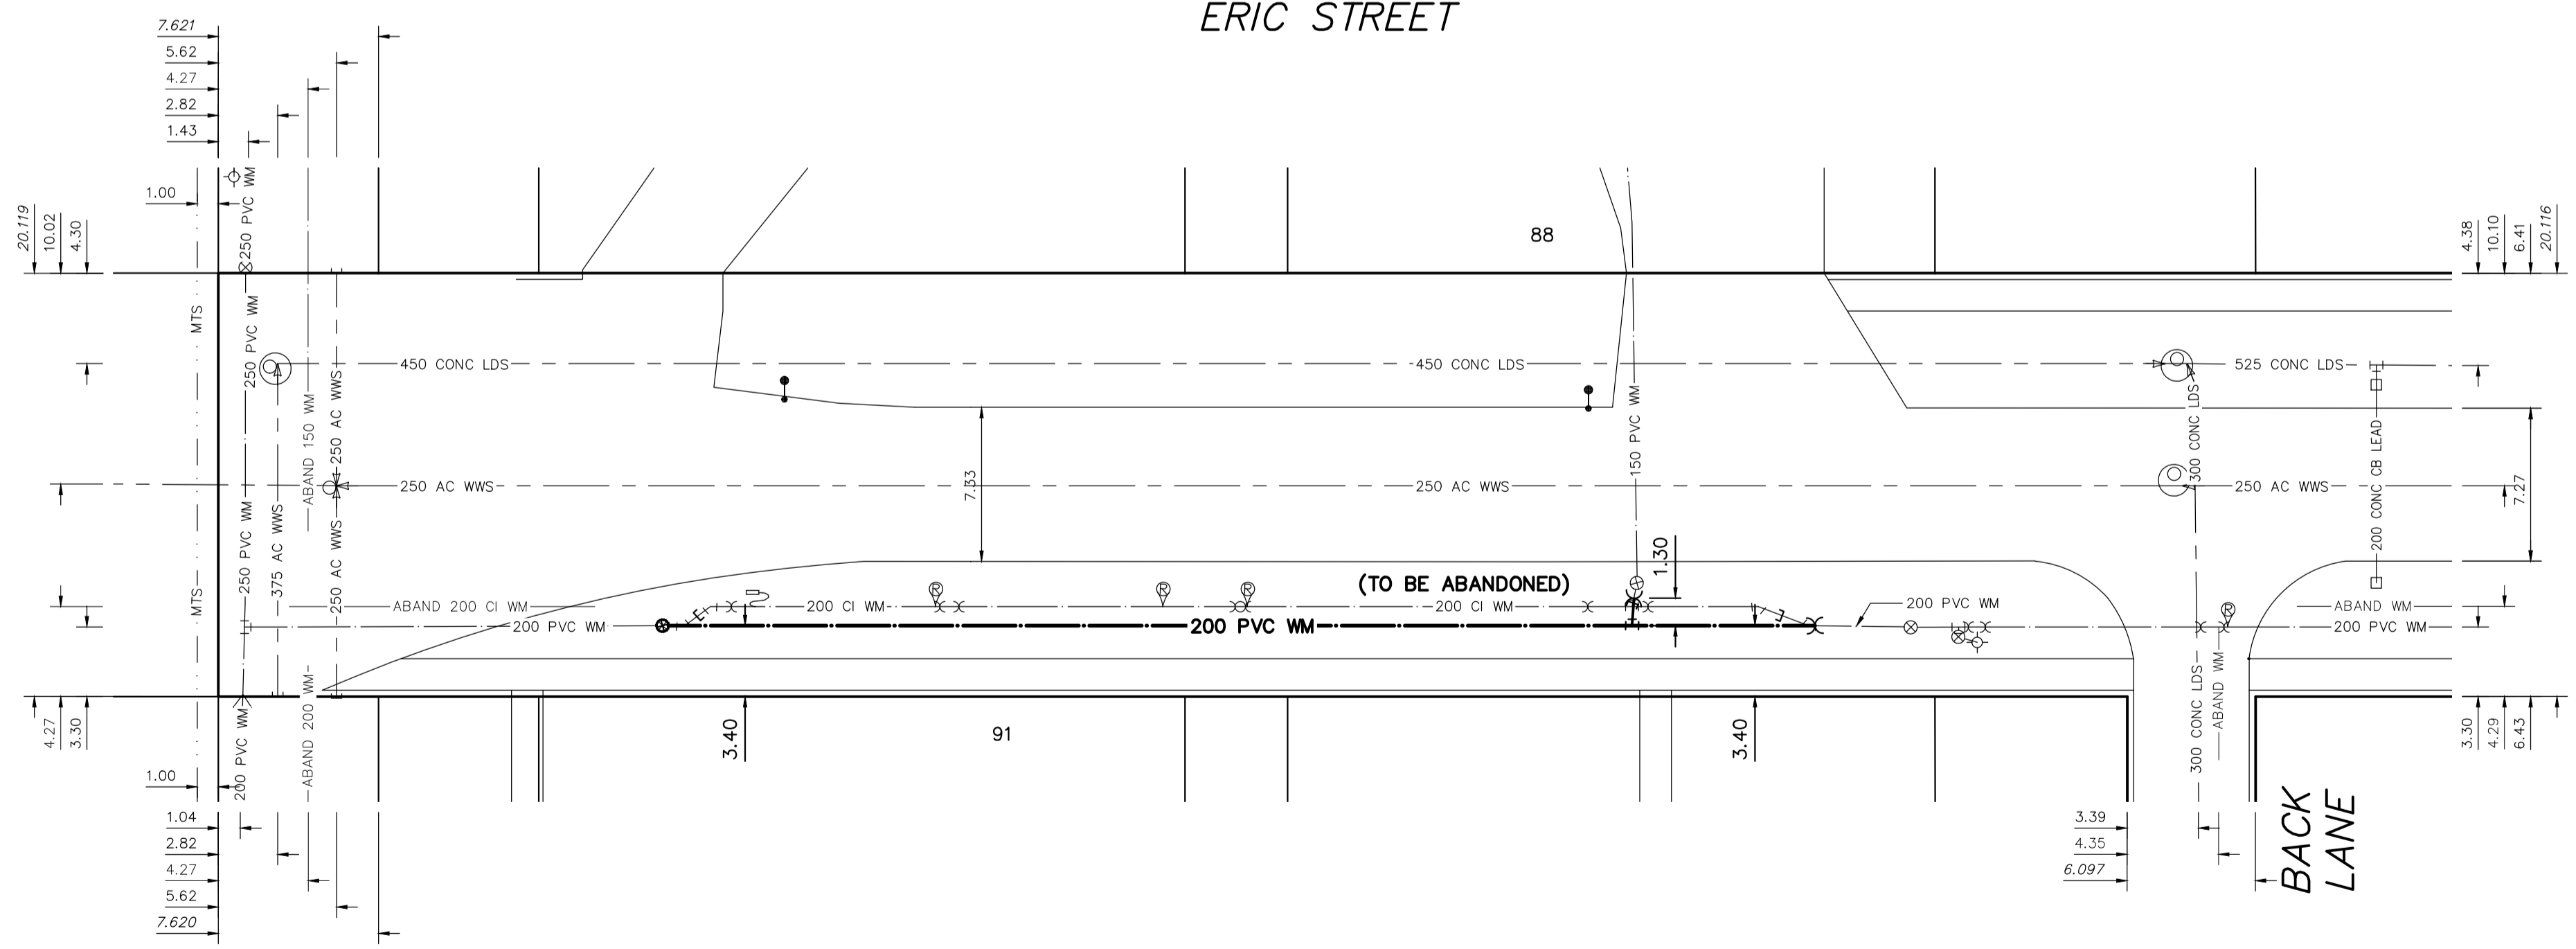

FOR INDEX SEE  
D-17135

NOTE: ALL VALVES TO BE INSTALLED  
CLOCKWISE TO CLOSE

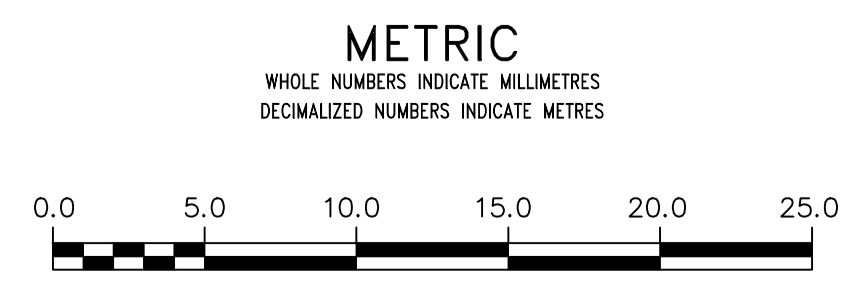

**WARNING**  
IF POWER EQUIPMENT OR EXPLOSIVES  
ARE TO BE USED FOR EXCAVATION ON  
THIS PROJECT THE CONTRACTOR MUST:  
1) NOTIFY THE GAS COMPANY OF THE  
PROPOSED LOCATION OF EXCAVATION.  
2) TAKE PRECAUTION TO AVOID DAMAGE  
TO GAS COMPANY INSTALLATIONS.  
SEE PROVINCIAL REGULATION 210/72 FOR DETAILS

**LOCATION APPROVED**  
UNDERGROUND STRUCTURES  
SUPV. U/G STRUCTURES COMMITTEE DATE  
NOTE:  
LOCATION OF UNDERGROUND STRUCTURES AS  
SHOWN ARE BASED ON THE BEST INFORMATION  
AVAILABLE BUT NO GUARANTEE IS GIVEN THAT ALL  
EXISTING UTILITIES ARE SHOWN OR THAT THE GIVEN  
LOCATIONS ARE EXACT. CONFIRMATION OF  
EXISTENCE AND EXACT LOCATION OF ALL  
SERVICES MUST BE OBTAINED FROM THE INDIVIDUAL  
UTILITIES BEFORE PROCEEDING WITH CONSTRUCTION.

VERTICAL DATUM: CGVD28 (HT2.0 Geoid)			
HORIZONTAL DATUM: NAD83 (June 1990), Zone 14			
DESIGNED BY	RG	CHECKED BY	SC
DRAWN BY	AJ	APPROVED BY	SC
SCALE:		RELEASED FOR CONSTRUCTION	
HORIZONTAL	1:250		
VERTICAL	1:50		
NO.	ISSUED FOR TENDER	DATE	BY
00		2024/12/05	SC
PLOT DATE: 2024 12 05			

ENGINEER'S SEAL	
CONSULTANT DRAWING NUMBER	

**THE CITY OF WINNIPEG**  
WATER AND WASTE DEPARTMENT  
ENGINEERING DIVISION

2024 WATER MAIN RENEWALS  
CONTRACT 11  
**ERIC STREET**  
MID-BLOCK S OF BELIVEAU ROAD TO  
END OF ERIC STREET

SHEET 7 OF 13  
CITY DRAWING NUMBER  
D-17140