


NOTE: CHAINAGES SHOWN ARE ALONG S. R. OF HAMPSHIRE BAY (N-LEG)

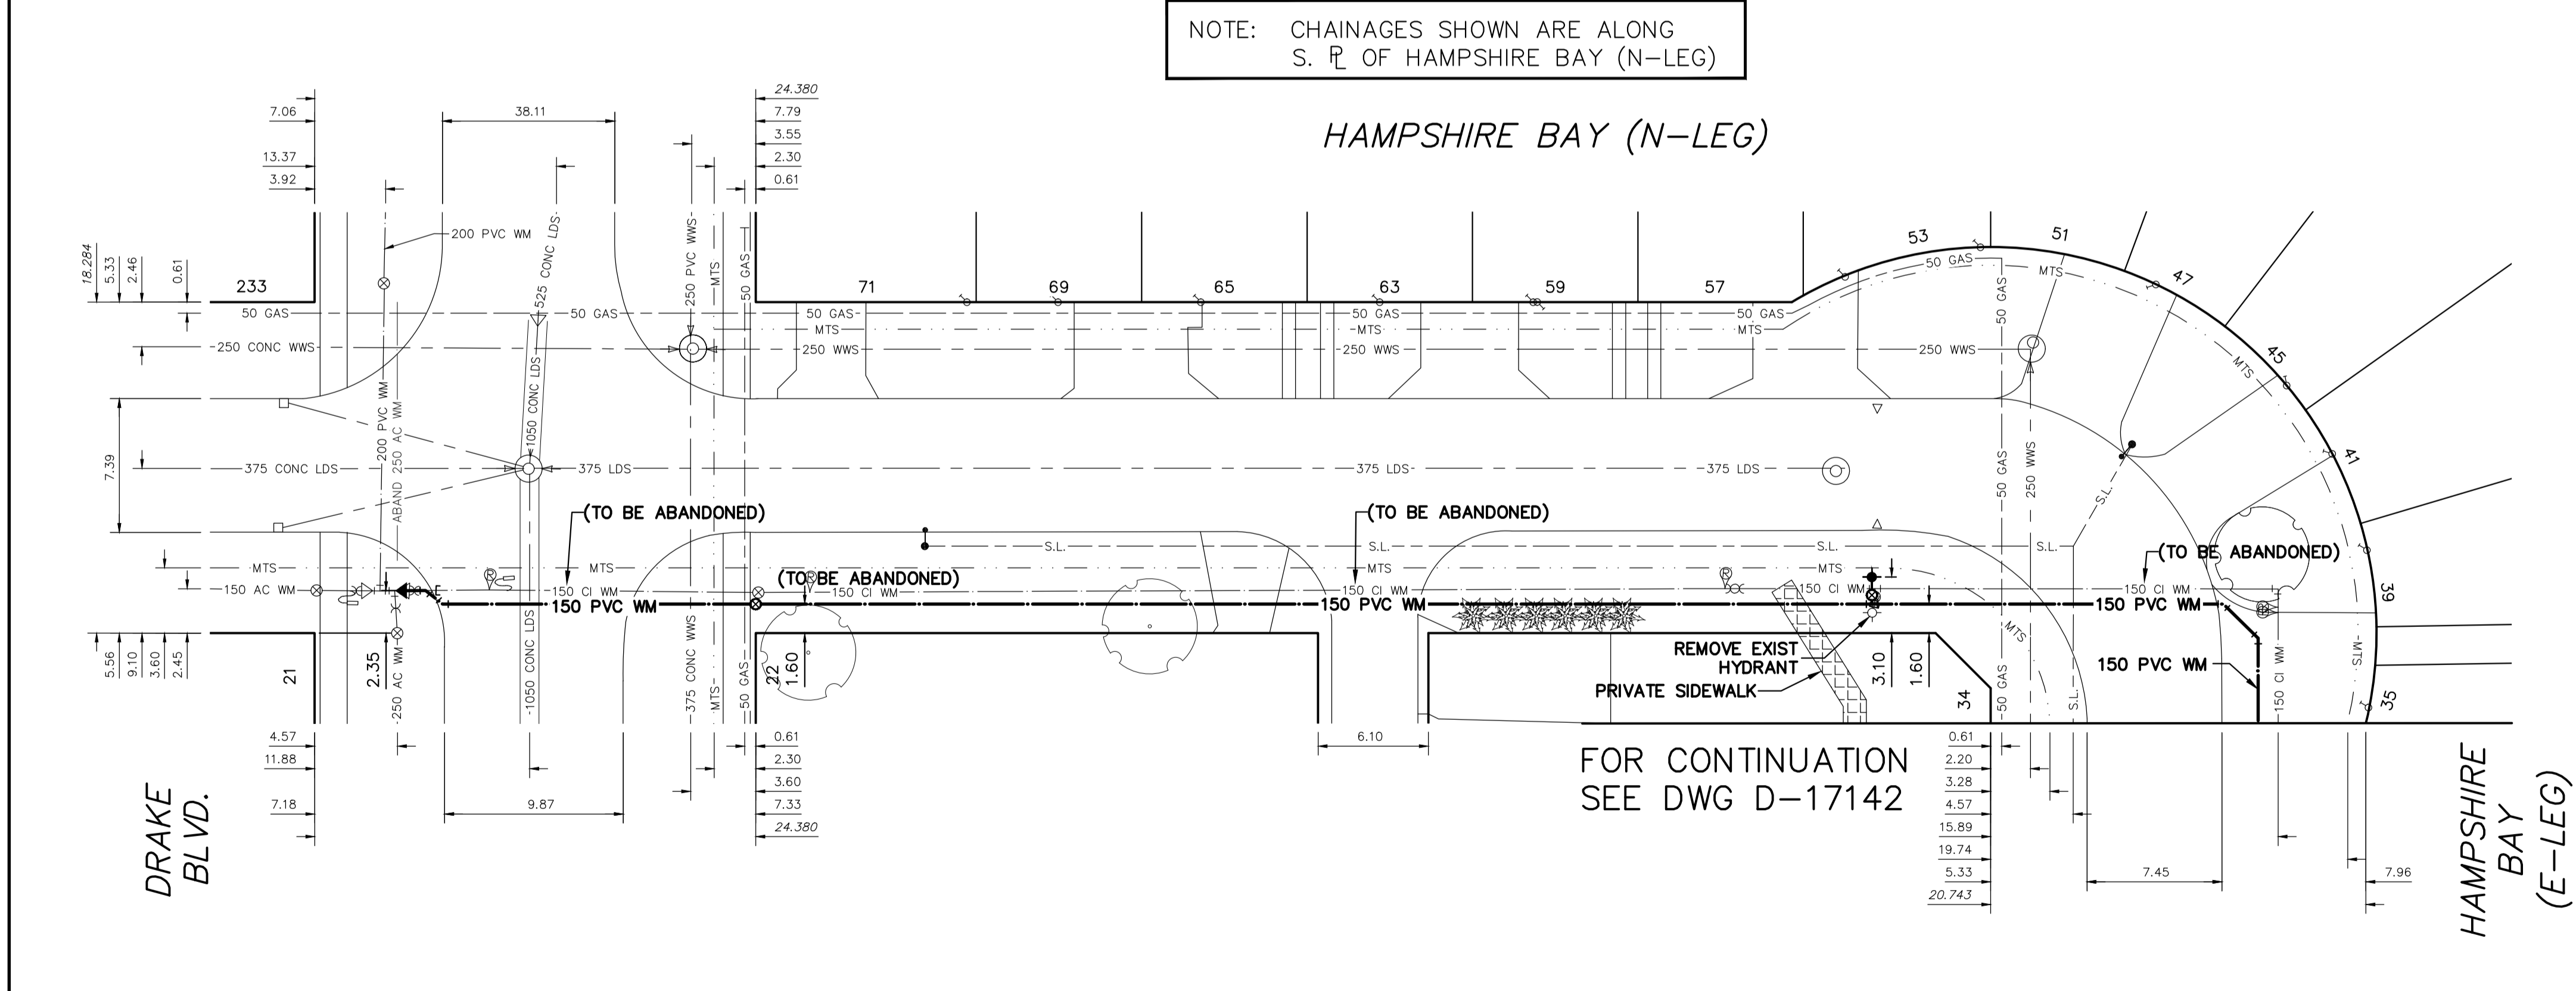


WATER SERVICE INFORMATION					
ADDRESS	SIZE (mm) MATERIAL (STREET)	SIZE (mm) MATERIAL (PROP.)	SHORT & LONG MEASUREMENT	CORP LOCATION	REMARKS
71 HAMPSHIRE BAY	-	20	5.92 EWL HSE	-	RECONNECT SERVICE
RESIDENTIAL	-	CU	11.680 EEL DRAKE BLVD.	-	RECONNECT SERVICE
69 HAMPSHIRE BAY	-	20	1.88 WEL HSE	-	RECONNECT SERVICE
RESIDENTIAL	-	CU	16.710 EEL DRAKE BLVD.	-	RECONNECT SERVICE
65 HAMPSHIRE BAY	-	20	0.27 WWL HSE	-	RECONNECT SERVICE
RESIDENTIAL	-	CU	24.610 EEL DRAKE BLVD.	-	RECONNECT SERVICE
63 HAMPSHIRE BAY	-	20	1.93 WEL HSE	-	RECONNECT SERVICE
RESIDENTIAL	-	CU	34.490 EEL DRAKE BLVD.	-	RECONNECT SERVICE
59 HAMPSHIRE BAY	-	20	0.32 EWL HSE	-	RECONNECT SERVICE
RESIDENTIAL	-	CU	42.980 EEL DRAKE BLVD.	-	RECONNECT SERVICE
57 HAMPSHIRE BAY	-	20	11.12 WEL HSE	-	RECONNECT SERVICE
RESIDENTIAL	-	CU	43.200 EEL DRAKE BLVD.	-	RECONNECT SERVICE
53 HAMPSHIRE BAY	-	20	0.73 WWL HSE	-	RECONNECT SERVICE
RESIDENTIAL	-	CU	60.220 EEL DRAKE BLVD.	-	RECONNECT SERVICE
51 HAMPSHIRE BAY	-	20	7.56 WEL HSE	-	RECONNECT SERVICE
RESIDENTIAL	-	CU	67.700 EEL DRAKE BLVD.	-	RECONNECT SERVICE

\* SERVICES TO BE RENEWED TO R. ALL OTHERS TO BE RECONNECTED

FOR INDEX SEE D-17135

NOTE: ALL VALVES TO BE INSTALLED CLOCKWISE TO CLOSE

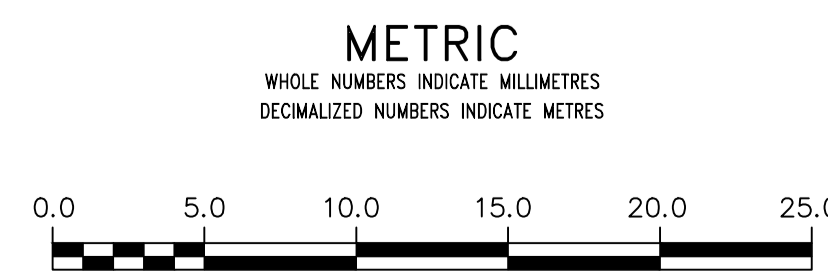


**WARNING**  
IF POWER EQUIPMENT OR EXPLOSIVES ARE TO BE USED FOR EXCAVATION ON THIS PROJECT THE CONTRACTOR MUST:  
1) NOTIFY THE GAS COMPANY OF THE PROPOSED LOCATION OF EXCAVATION.  
2) TAKE PRECAUTION TO AVOID DAMAGE TO GAS COMPANY INSTALLATIONS.  
SEE PROVINCIAL REGULATION 210/72 FOR DETAILS

**LOCATION APPROVED**  
UNDERGROUND STRUCTURES  
SUPV. U/G STRUCTURES COMMITTEE DATE  
NOTE:  
LOCATION OF UNDERGROUND STRUCTURES AS SHOWN ARE BASED ON THE BEST INFORMATION AVAILABLE BUT NO GUARANTEE IS GIVEN THAT ALL EXISTING UTILITIES ARE SHOWN OR THAT THE GIVEN LOCATIONS ARE EXACT. CONFIRMATION OF EXISTENCE AND EXACT LOCATION OF ALL SERVICES MUST BE OBTAINED FROM THE INDIVIDUAL UTILITIES BEFORE PROCEEDING WITH CONSTRUCTION.

VERTICAL DATUM: CGVD28 (HT2.0 Geoid)	
HORIZONTAL DATUM: NAD83 (June 1990), Zone 14	
DESIGNED BY	RG
CHECKED BY	SC
DRAWN BY	AJ
APPROVED BY	SC
SCALE:	
HORIZONTAL	1:250
VERTICAL	1:50
ISSUED FOR TENDER	2024/12/05
NO.	REVISIONS

DESIGNED BY	RG	CHECKED BY	SC
DRAWN BY	AJ	APPROVED BY	SC
SCALE:		RELEASED FOR CONSTRUCTION	
HORIZONTAL	1:250		
VERTICAL	1:50		
ISSUED FOR TENDER	2024/12/05		
NO.	REVISIONS	DATE	BY
		2024 12 05	

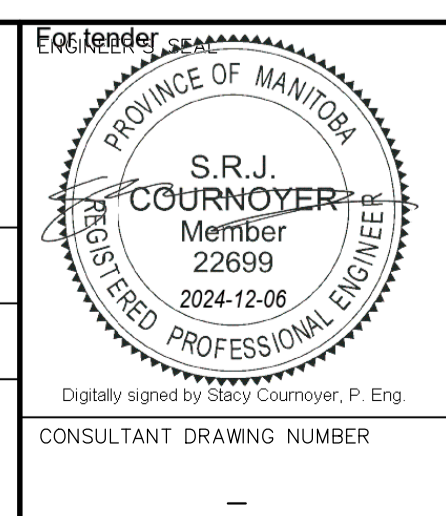

**THE CITY OF WINNIPEG**  
WATER AND WASTE DEPARTMENT  
ENGINEERING DIVISION

2024 WATER MAIN RENEWALS  
CONTRACT 11  
**HAMPSHIRE BAY (N-LEG)**  
DRAKE BOULEVARD TO  
71 E OF DRAKE BOULEVARD

SHEET 8 OF 13  
CITY DRAWING NUMBER  
D-17141