
SEWER JUNCTION INFORMATION FROM SEWER VIDEO INSPECTION		
SEWER ID S-MA20005903		
DISTANCE FROM S-MH20005419		
DISTANCE	DIAMETER	CLOCK
7.2	150	1:00
7.2	150	11:00
22.5	150	1:00
22.5	150	11:00
37.7	150	1:00
37.7	150	11:00
45.4	150	1:00
47.5	150	12:00
49.3	150	12:00
53.7	150	1:00
53.7	150	11:00
61.0	150	1:00
61.0	150	11:00
67.9	150	11:00
69.4	150	1:00
75.5	150	11:00
76.0	150	1:00
81.0	150	1:00
88.7	150	1:00
95.8	150	11:00
95.8	150	1:00

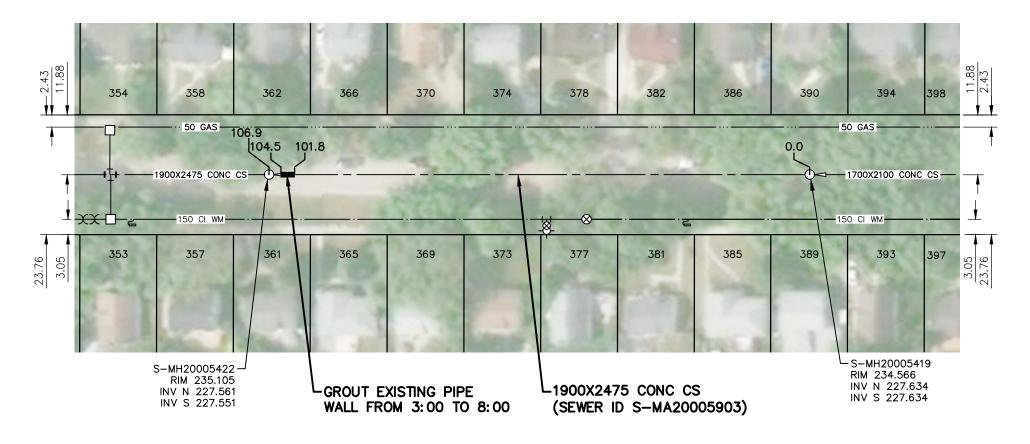

MOORGATE STREET



WARNING

IF POWER EQUIPMENT OR EXPLOSIVES ARE TO BE USED FOR EXCAVATION ON THIS PROJECT THE CONTRACTOR MUST:

1) NOTIFY THE GAS COMPANY OF THE PROPOSED LOCATION OF EXCAVATION.

2) TAKE PRECAUTION TO AVOID DAMAGE TO GAS COMPANY INSTALLATIONS.

SEE PROVINCIAL REGULATION 140/92 FOR DETAILS



C-II3

Stantec Consulting Ltd. No. 1301

FOR INDEX SEE 13567


TENDER NO. 832-2024

METRIC WHOLE NUMBERS INDICATE MILLIMETRES DECIMALIZED NUMBERS INDICATE METRES

OCATION	APPROVED
NDFRCROLINI) STRUCTURES

SUPV. U/G STRUCTURES DATE COMMITTÉE

LOCATION OF UNDERGROUND STRUCTURES AS SHOWN ARE BASED ON THE BEST INFORMATION AVAILABLE BUT NO GUARANTEE IS GIVEN
THAT ALL EXISTING UTILITIES ARE SHOWN OR THAT THE GIVEN LOCATIONS ARE EXACT. CONFIRMATION OF EXISTENCE AND EXACT LOCATION OF ALL SERVICES MUST BE OBTAINED FROM THE INDIVIDUAL UTILITIES BEFORE PROCEEDING WITH CONSTRUCTION.

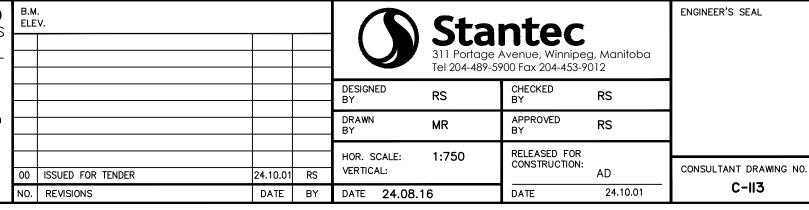

Winnipeg

THE CITY OF WINNIPEG WATER AND WASTE DEPARTMENT

2024 SEWER MAIN RENEWALS AND EXTERNAL POINT REPAIRS

CONTRACT 1

MOORGATE STREET

IST MH S OF NESS AVENUE TO 2ND MH S OF NESS AVENUE

SHEET 15

CAD FILE DRAWING NUMBER 20895c-I08_JI3.dwg

28

CITY DRAWING NUMBER

13581