


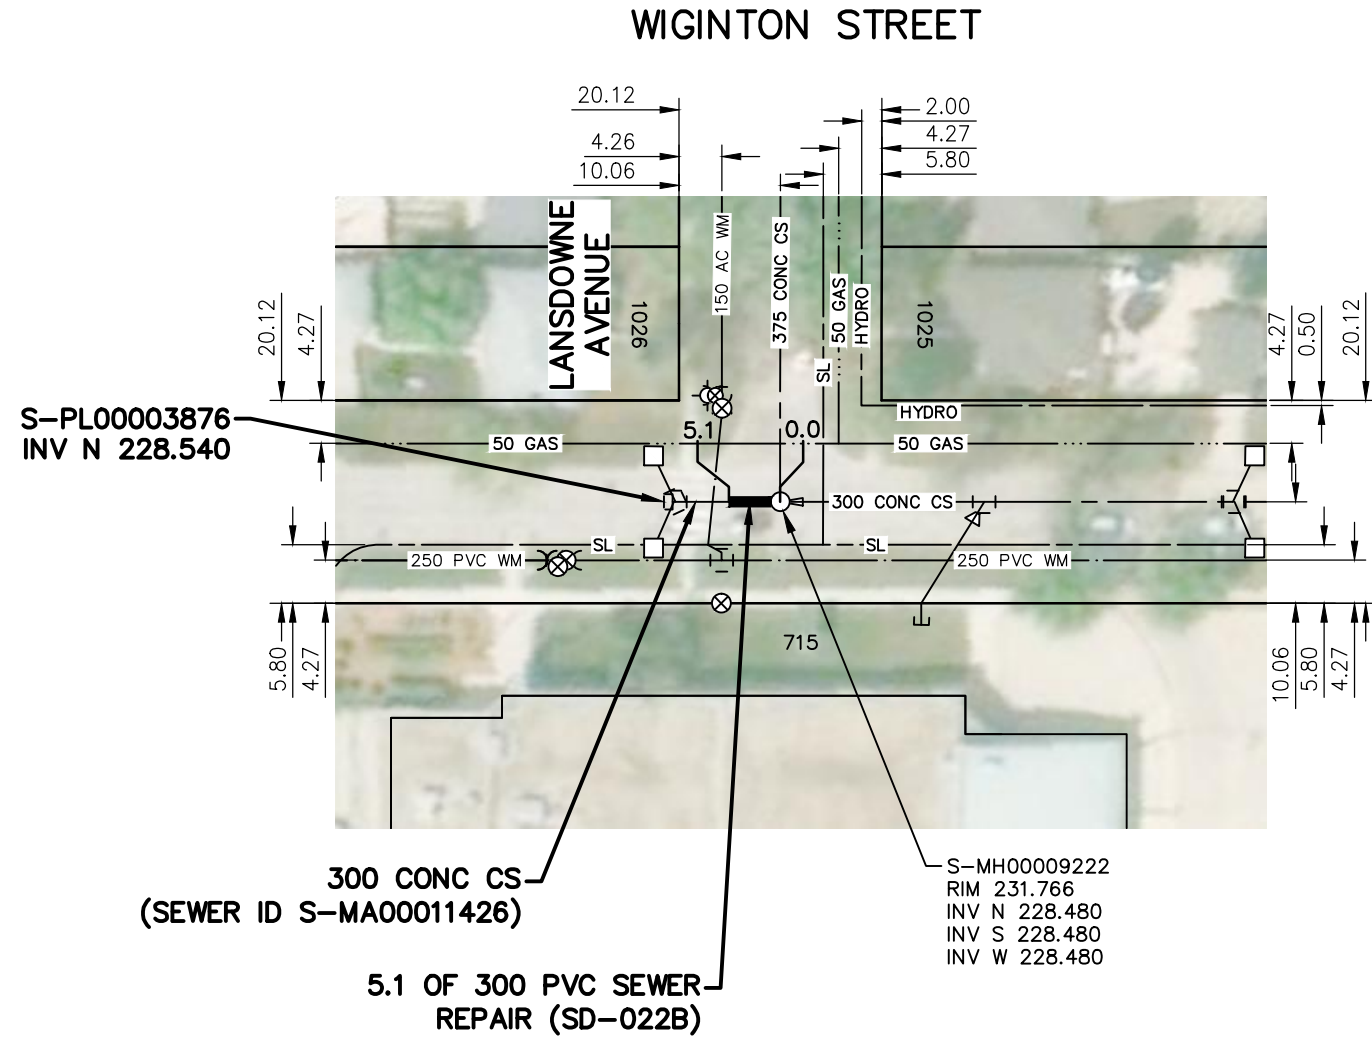

SEWER JUNCTION INFORMATION FROM SEWER VIDEO INSPECTION		
SEWER ID S-MA00011426		
DISTANCE FROM S-MH00009222		
DISTANCE	DIAMETER	CLOCK
7.3	150	2:00



WARNING

IF POWER EQUIPMENT OR EXPLOSIVES ARE TO BE USED FOR EXCAVATION ON THIS PROJECT THE CONTRACTOR MUST:

- 1) NOTIFY THE GAS COMPANY OF THE PROPOSED LOCATION OF EXCAVATION.
- 2) TAKE PRECAUTION TO AVOID DAMAGE TO GAS COMPANY INSTALLATIONS.

SEE PROVINCIAL REGULATION 140/92 FOR DETAILS

**ENGINEERS
GEOSCIENTISTS
MANITOBA**

Certificate of Authorization
Stantec Consulting Ltd.
No. 1301

FOR INDEX SEE
13567

TENDER NO. 832-2024

METRIC

WHOLE NUMBERS INDICATE MILLIMETRES
DECIMALIZED NUMBERS INDICATE METRES



U:\11220895\0300_drawing\0302_sheet_files\02_civil\iso_11x17\20895c-114_120.dwg

LOCATION APPROVED UNDERGROUND STRUCTURES

SUPV. U/G STRUCTURES COMMITTEE DATE

NOTE:
LOCATION OF UNDERGROUND STRUCTURES AS SHOWN ARE BASED ON THE BEST INFORMATION AVAILABLE BUT NO GUARANTEE IS GIVEN THAT ALL EXISTING UTILITIES ARE SHOWN OR THAT THE GIVEN LOCATIONS ARE EXACT. CONFIRMATION OF EXISTENCE AND EXACT LOCATION OF ALL SERVICES MUST BE OBTAINED FROM THE INDIVIDUAL UTILITIES BEFORE PROCEEDING WITH CONSTRUCTION.

B.M.	ELEV.	NO.	REVISIONS	DATE	BY
00	ISSUED FOR TENDER	24.10.01	RS		

Stantec
311 Portage Avenue, Winnipeg, Manitoba
Tel 204-489-5900 Fax 204-453-9012

DESIGNED BY	RS	CHECKED BY	RS
DRAWN BY	MR	APPROVED BY	RS
HOR. SCALE:	1:750	RELEASED FOR CONSTRUCTION:	AD
VERTICAL:		DATE	24.10.01
DATE	24.08.16		

ENGINEER'S SEAL

CONSULTANT DRAWING NO.
C-119

THE CITY OF WINNIPEG
WATER AND WASTE DEPARTMENT

2024 SEWER MAIN RENEWALS AND EXTERNAL POINT REPAIRS
CONTRACT 1
WIGINTON STREET
MH AT LANSDOWNE AVENUE

SHEET	OF
21	28
CAD FILE DRAWING NUMBER 20895c-114_J20.dwg	
CITY DRAWING NUMBER 13587	