


SEWER SERVICE INFORMATION

ADDRESS	SIZE (mm)	P/L DIST	JUNCTION TIE	REMARKS
383 ENNISKILLEN	-	-	-	-
386 ENNISKILLEN	-	311 W	1ST MH W POWERS	-
400 ENNISKILLEN	-	8.4 E	2ND MH W POWERS	-
401 ENNISKILLEN	-	12.7 W	2ND MH E MCGREGOR	-
404 ENNISKILLEN	-	13.5 W	2ND MH E MCGREGOR	-
405 ENNISKILLEN	-	27.4 W	2ND MH E MCGREGOR	-
408 ENNISKILLEN	-	-	-	-
409 ENNISKILLEN	-	-	-	-
412 ENNISKILLEN	150	42.2 E	OF MH	-
413 ENNISKILLEN	150	53.6 W	OF MH	-
416 ENNISKILLEN	-	68 W	2ND MH E MCGREGOR	-
417 ENNISKILLEN	-	68.9 W	2ND MH E MCGREGOR	-
420 ENNISKILLEN	-	81.4 W	2ND MH E MCGREGOR	-
421 ENNISKILLEN	-	80.6 W	2ND MH E MCGREGOR	-
424 ENNISKILLEN	-	96.1 W	2ND MH E MCGREGOR	-
425 ENNISKILLEN	-	95.4 W	2ND MH E MCGREGOR	-
428 ENNISKILLEN	-	8.4 W	1ST MH E MCGREGOR	-
429 ENNISKILLEN	-	9.2 W	1ST MH E MCGREGOR	-

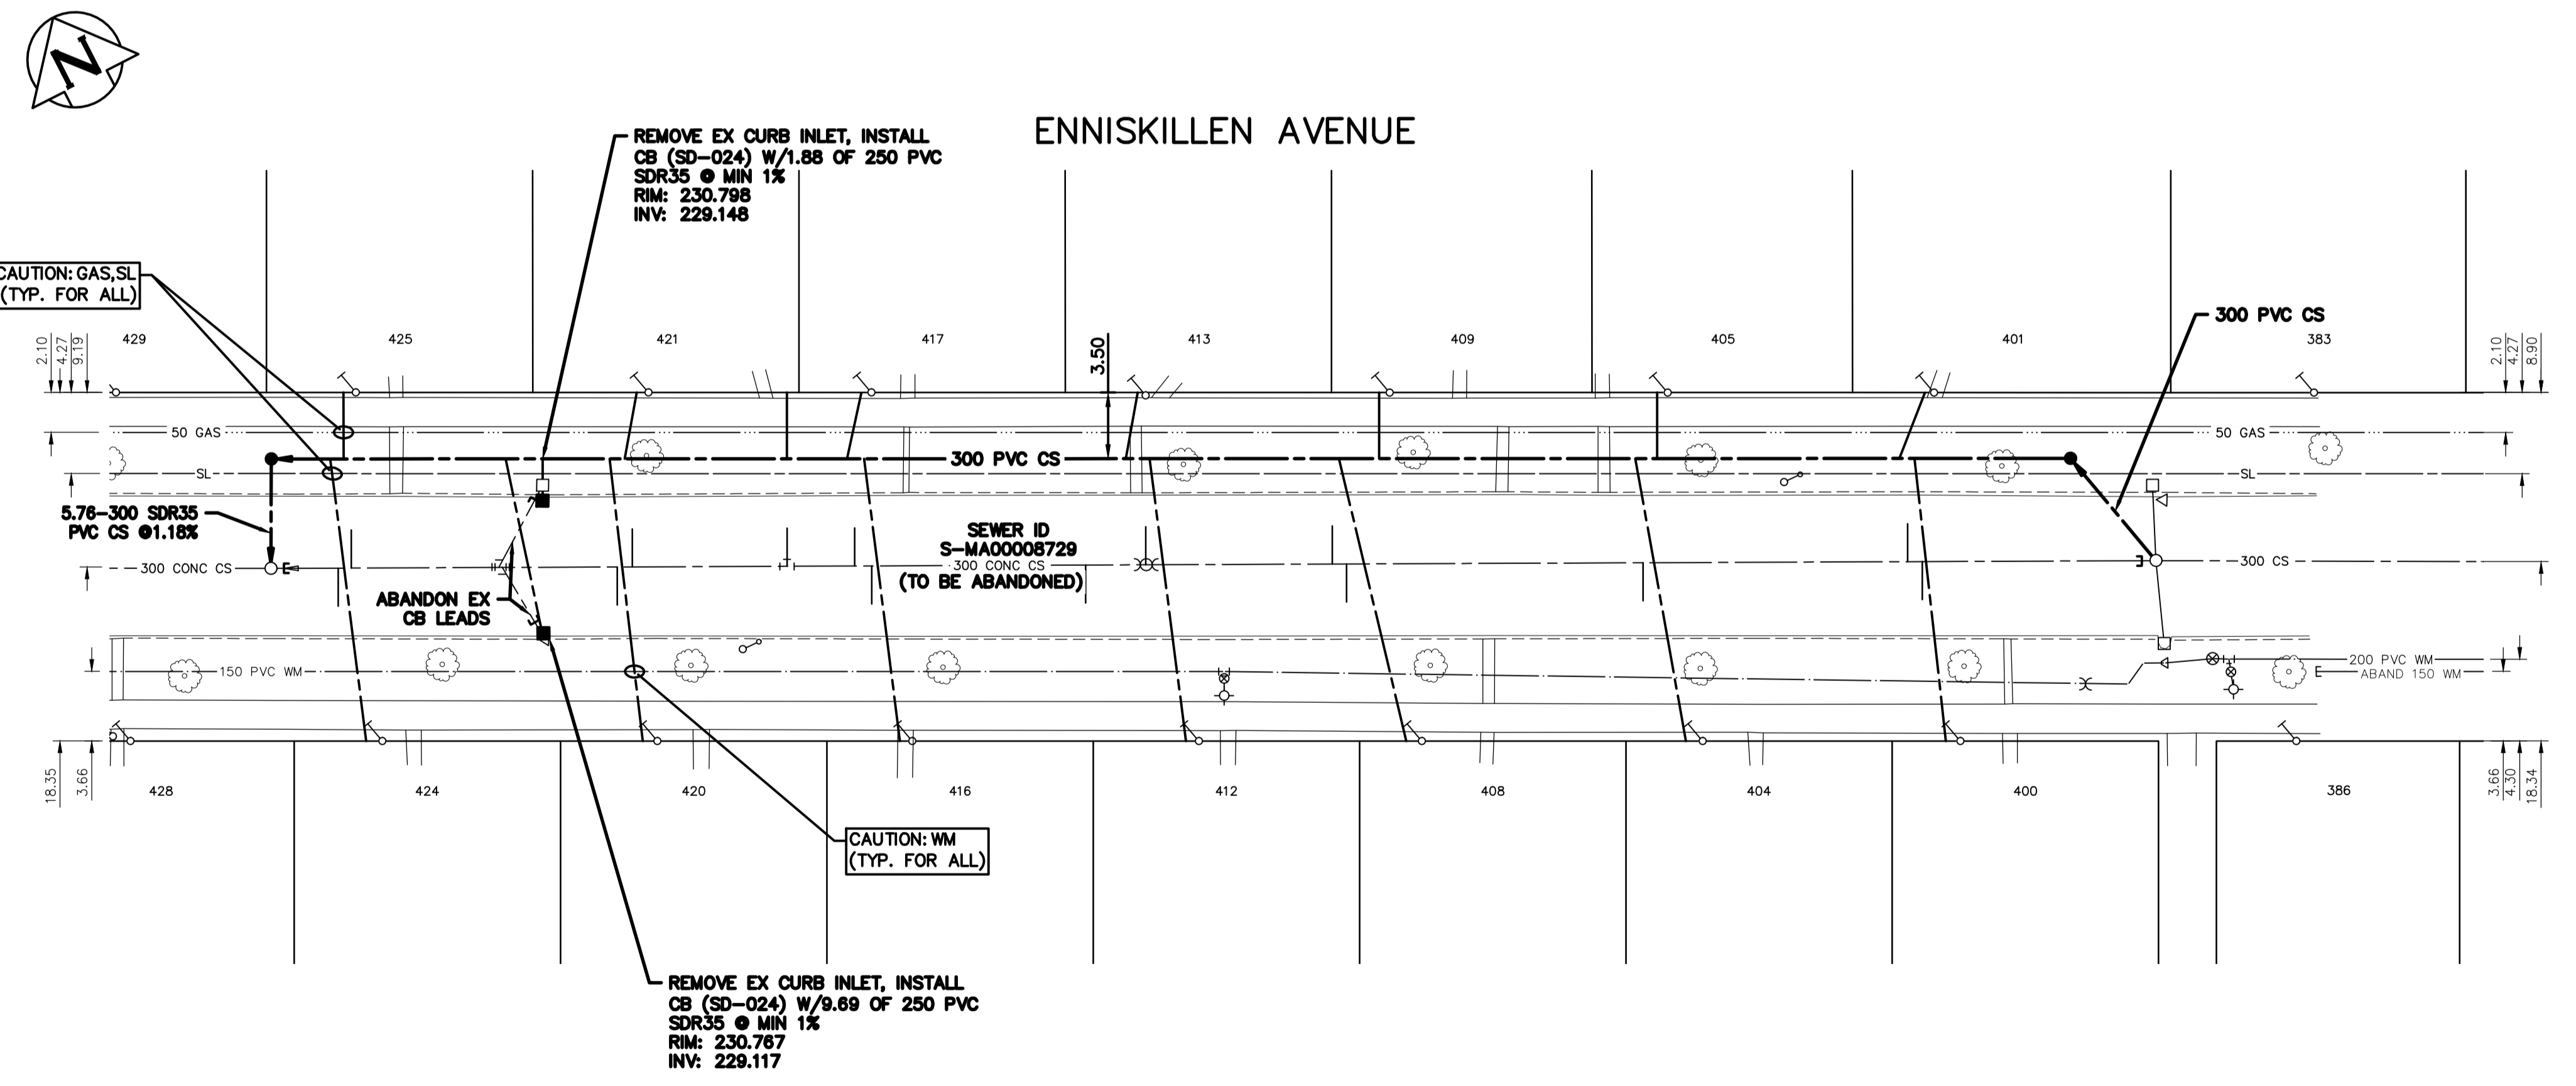

SEWER JUNCTION INFORMATION FROM SEWER VIDEO INSPECTION

SEWER ID S-MA00008729			
SEWER ID S-MH00009837			
DISTANCE	DIAMETER	CLOCK	
12.80	150	10:00	
13.60	150	2:00	
27.60	150	9:00	
28.40	150	2:00	
43.00	150	10:00	
43.80	150	2:00	
50.50	150	11:00	
53.70	100	1:00	
57.10	150	10:00	
68.10	150	10:00	
68.60	150	2:00	
71.70	150	1:00	
80.30	150	1:00	
81.10	150	10:00	
85.10	150	2:00	
85.90	150	10:00	
95.10	150	2:00	
95.90	150	10:00	

NOTE: CHAINAGES SHOWN ARE ALONG CENTRE LINE OF ROW

FOR INDEX SEE 13567



METRIC
WHOLE NUMBERS INDICATE MILLIMETRES
DECIMALIZED NUMBERS INDICATE METRES

ENGINEERS GEOSCIENTISTS MANITOBA
Certificate of Authorization
Stantec Consulting Ltd.
No. 1301

LOCATION APPROVED UNDERGROUND STRUCTURES		B.M. ELEV.
SUPV. U/G STRUCTURES COMMITTEE	DATE	
NOTE: LOCATION OF UNDERGROUND STRUCTURES AS SHOWN ARE BASED ON THE BEST INFORMATION AVAILABLE BUT NO GUARANTEE IS GIVEN THAT ALL EXISTING UTILITIES ARE SHOWN OR THAT THE GIVEN LOCATIONS ARE EXACT. CONFIRMATION OF EXISTENCE AND EXACT LOCATION OF ALL SERVICES MUST BE OBTAINED FROM THE INDIVIDUAL UTILITIES BEFORE PROCEEDING WITH CONSTRUCTION.		
00	ISSUED FOR TENDER	2024.10.04 RS
NO.	REVISIONS	DATE BY

Stantec

DESIGNED BY	RS	CHECKED BY	RS
DRAWN BY	MR	APPROVED BY	RS
SCALE:		RELEASED FOR CONSTRUCTION	AD
HORIZONTAL	1:250	DATE	2024.10.01
VERTICAL	1:50		
DATE	2024.07.29		

ENGINEER'S SEAL
CONSULTANT DRAWING NUMBER
C-202

THE CITY OF WINNIPEG
WATER AND WASTE DEPARTMENT
ENGINEERING DIVISION

2024 SEWER MAIN RENEWALS AND EXTERNAL POINT REPAIRS

CONTRACT 1
ENNISKILLEN AVENUE
85.0 E OF MCGREGOR STREET TO
200.5 W OF POWERS STREET

SHEET 24 OF 28
CITY DRAWING NUMBER
13590