

Copyright Reserved  
 The Contractor shall verify and be responsible for all dimensions.  
 DO NOT scale the drawing - any errors or omissions shall be reported to Stantec without delay.  
 The Copyrights to all designs and drawings are the property of Stantec.  
 Reproduction or use for any purpose other than that authorized by Stantec is forbidden.

Consultants

Legend

Notes

4				
3				
2				
1				
0	ISSUED FOR CONSTRUCTION	TP	YO	25.01.13
Revision		By	Appd.	YY.MM.DD
E				
D				
C				
B				
A				
Issued		By	Appd.	YY.MM.DD
File Name:	22050_sd101			25.01.13
		Dwn.	Chkd.	Dsgn.
				YY.MM.DD

Permit-Seal





Client/Project  
**WINNIPEG TRANSIT GARAGE BUILDING**  
**HOIST REPLACEMENT PROGRAM PHASE 3 - HOISTS 2 - 7**  
 421 Osborne Street, Winnipeg Manitoba

Title  
**DEMOLITION PLAN**

Project No. 115422050 Scale  
 Drawing No. Sheet Revision

880-2024 SD101 of 0

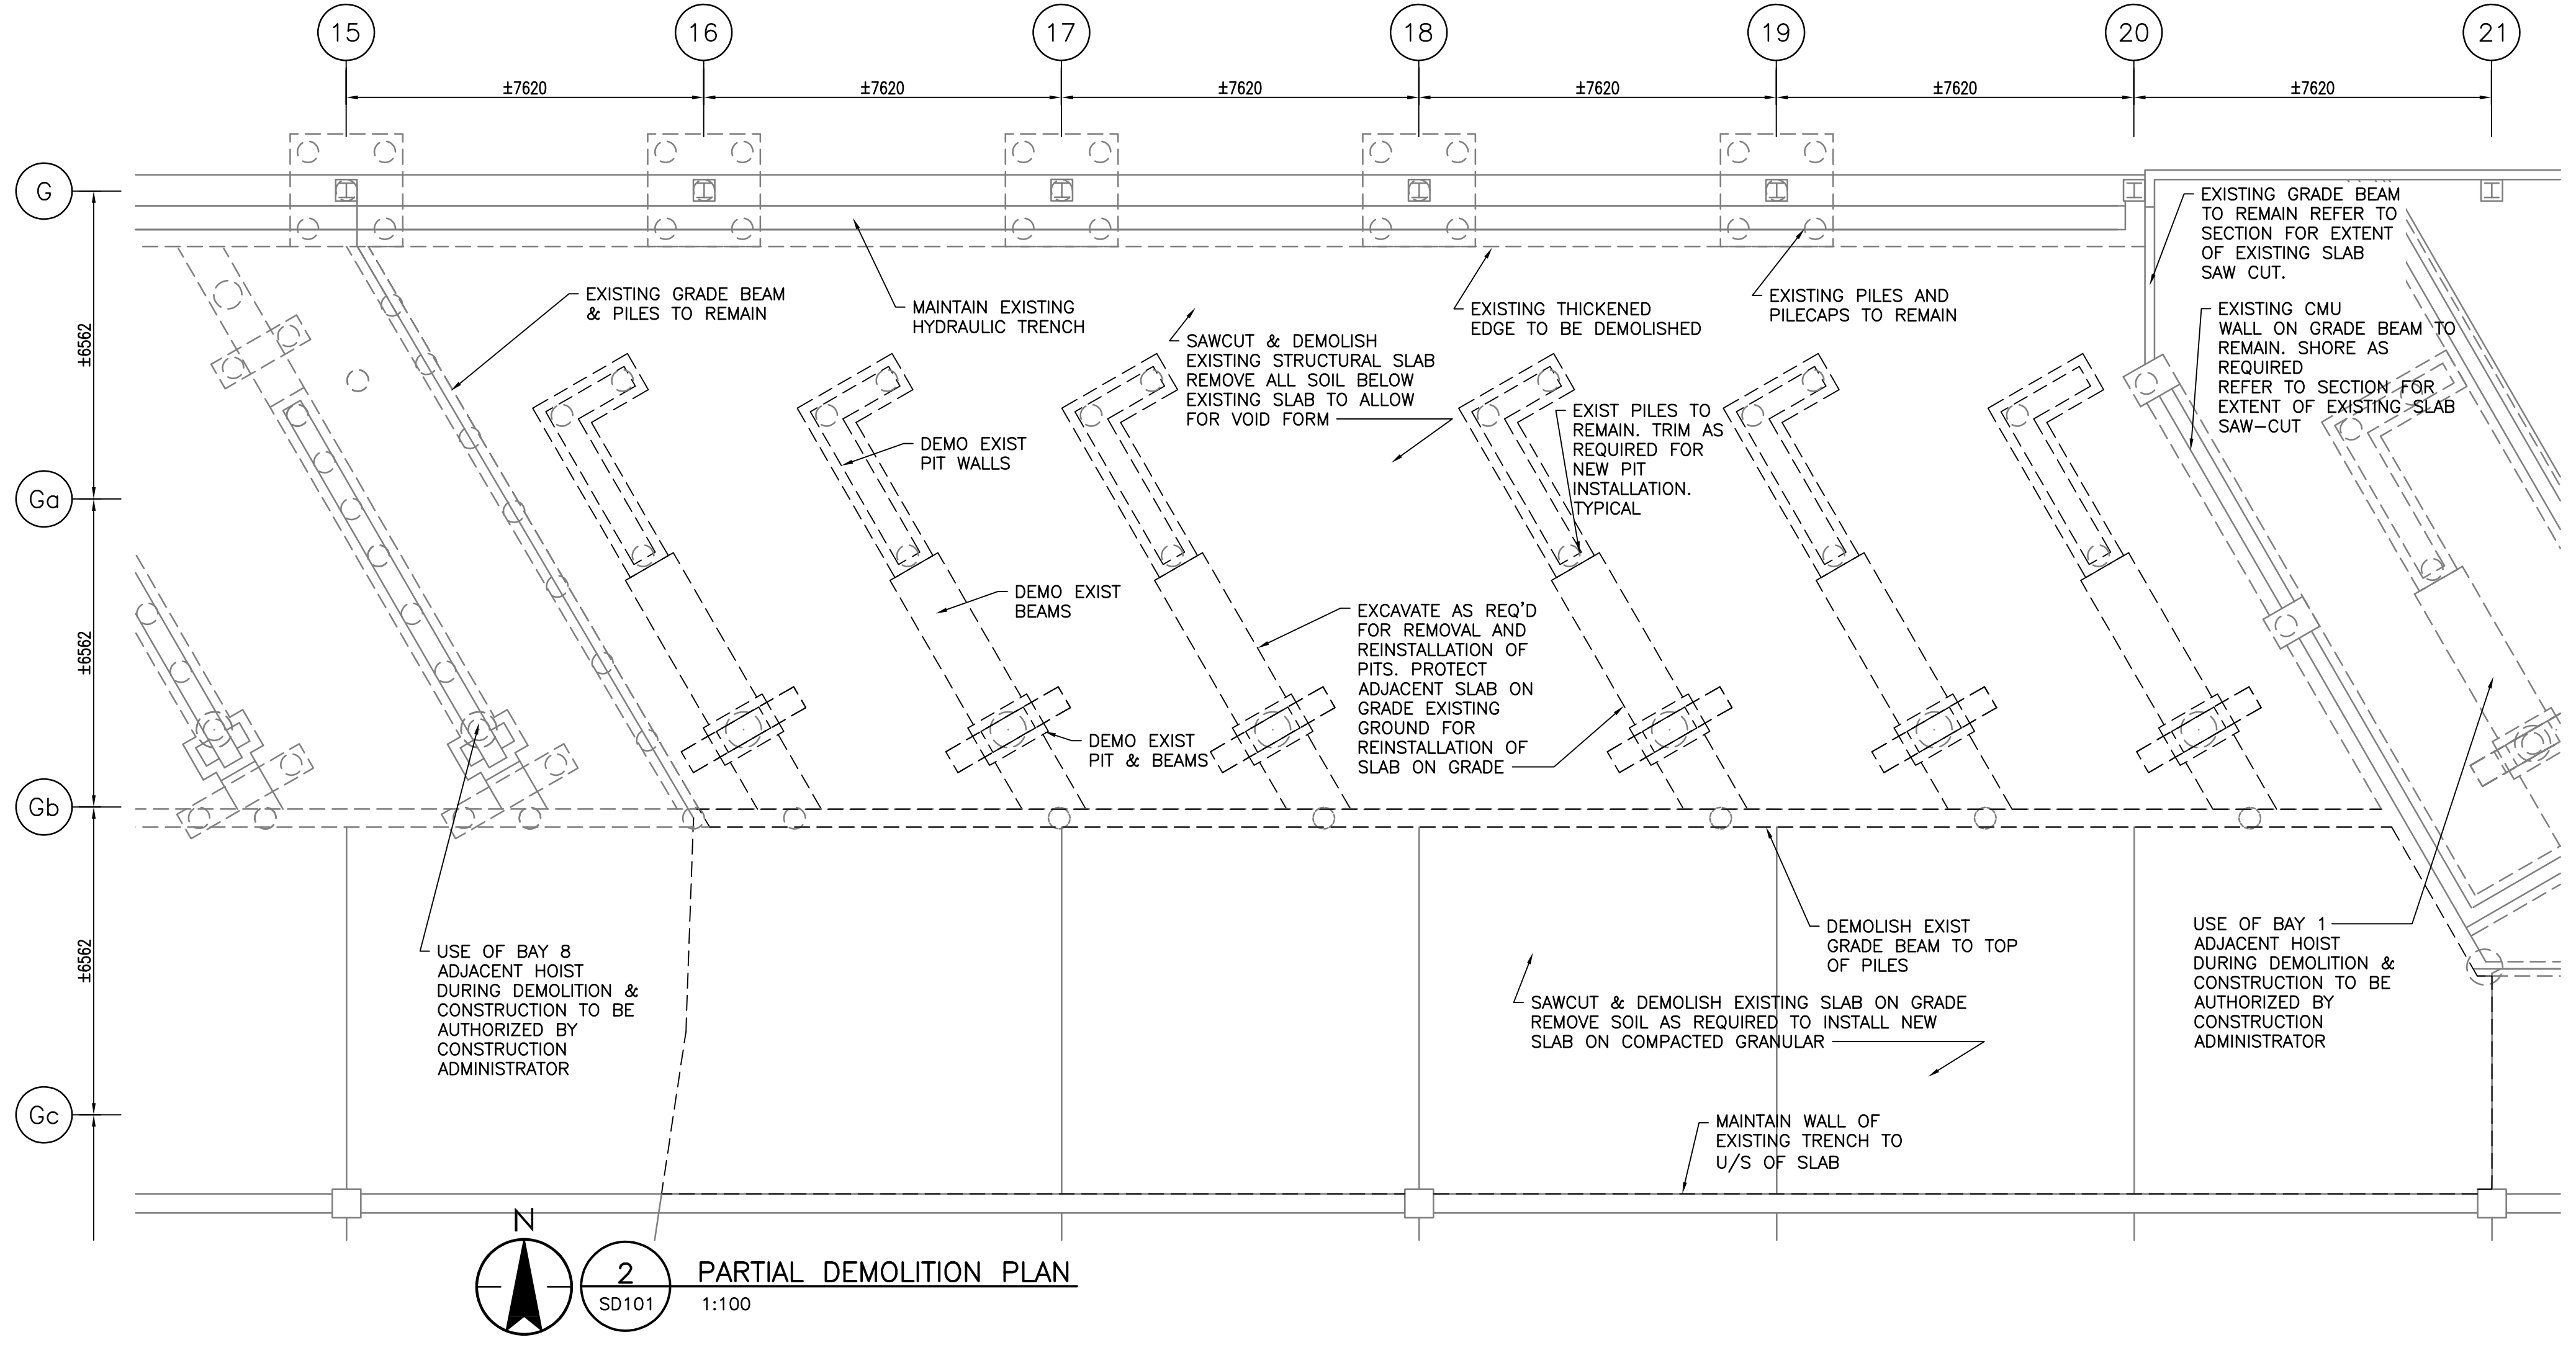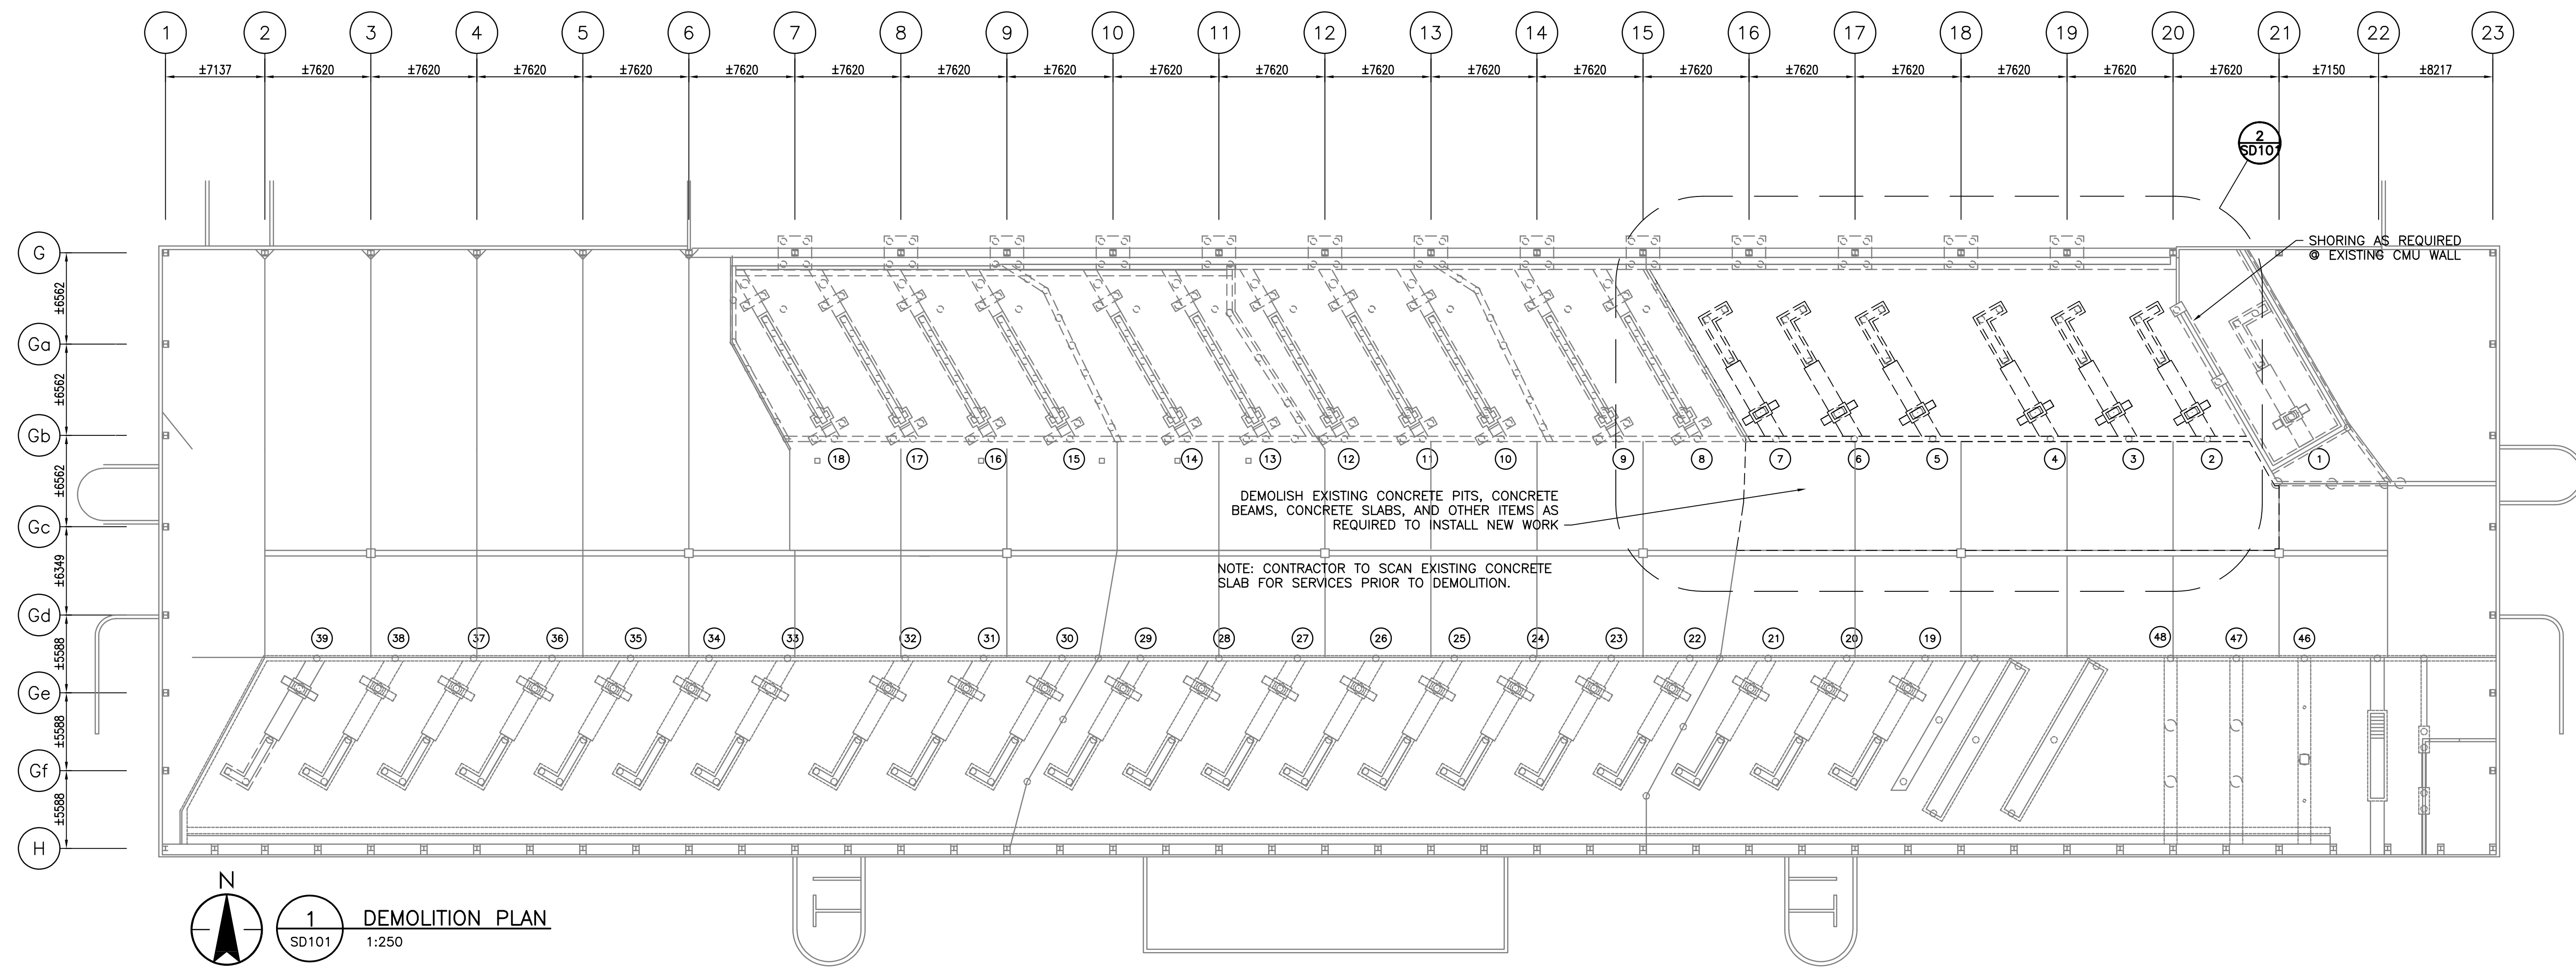

NOTE: PROVIDE HOARDING AROUND AREA OF WORK THROUGHOUT THE PROJECT TO LIMIT DUST ETC. ESCAPING INTO THE GARAGE. REFER TO SPECIFICATIONS.  
 POLLUTION FROM EXHAUST FOR EQUIPMENT WILL NEED TO BE MITIGATED THROUGHOUT THE PROJECT. USE OF HOSES ATTACHED TO EQUIPMENT OR OTHER MEANS TO MITIGATE EXHAUST IS REQUIRED. USE OF TRANSIT EXHAUST SYSTEM IS ALLOWED, BUT NEEDS TO BE COORDINATED WITH WINNIPEG TRANSIT. ALL HOSES FROM EQUIPMENT TO BE PROVIDED BY THE CONTRACTOR.

U:\15422050\4\working\_files\03\_structural\02\_cool\03\_prelim\22050\_sd-101.dwg SD101  
 2025/01/13 12:27 PM By: P.Hoffmann, Thomas