


2 X 6 WOOD SLEEPER WITH
1/2" PLYWOOD SHEATHING ON
BOTH SIDES C/W #14 - 2 1/2" LONG
WOOD SCREWS BY MECHANICAL
SUPPLIER. HEIGHT TO BE CONFIRMED
WITH MANUFACTURERS REQUIREMENT

ANY TOP PENETRATIONS SHALL
BE SET IN ROOF COMPATIBLE
SEALANT

REFER TO ENVELOPE
DETAILS PREPARED BY
OTHERS

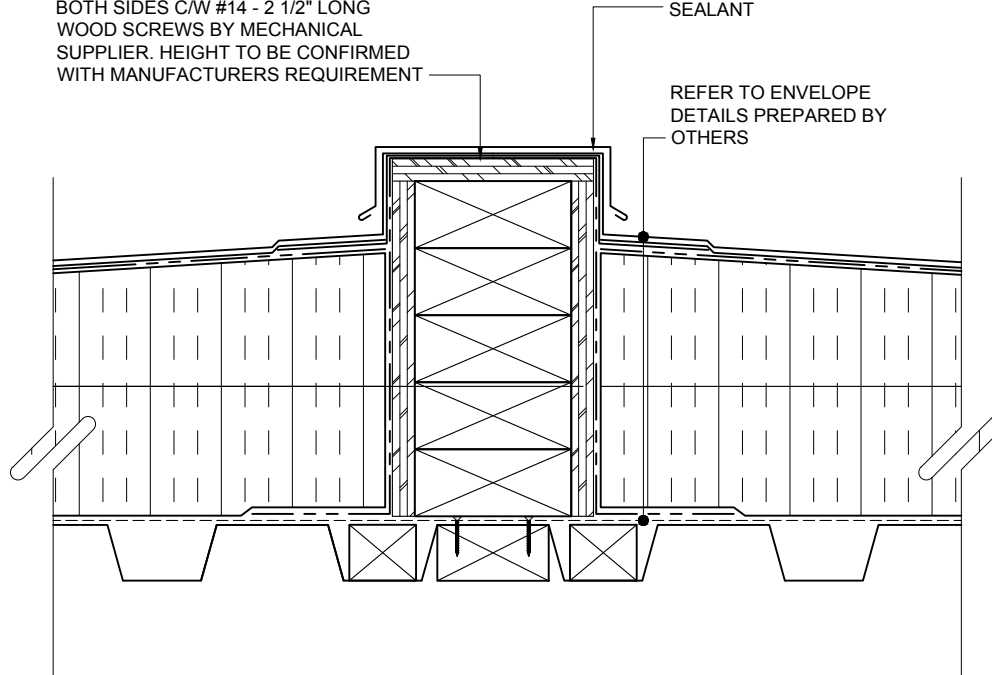

DRAWING:	WOOD SLEEPER DETAIL
CLIENT:	-
PROJECT:	-
SCALE:	N.T.S
SHEET NO:	RD-5