


CRANE AVENUE



NOTE:
CROSSBORE CONDUIT.
COORDINATE WITH UTILITY
OWNER TO HAVE MOVED

**1.0 OF 750 PVC SD35 OR CLIII
SEWER REPAIR (SD-022A).**

S-MH60015181
RIM 231.721
INV E 228.440
INV W 228.440
INV N 228.630

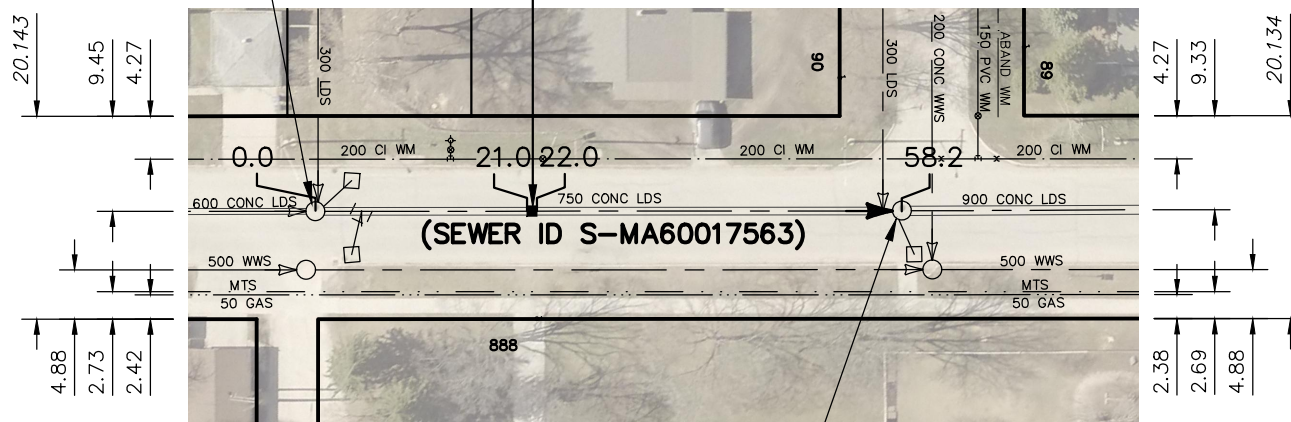

S-MH60015179
RIM 231.885
INV E 228.234
INV W 228.220
INV N 228.240

SEWER JUNCTION INFORMATION FROM SEWER VIDEO INSPECTION		
SEWER ID S-MA60017563		
DISTANCE FROM MH ID S-MH60015181		
DISTANCE	DIAMETER	CLOCK
4.6	250	2

WARNING

IF POWER EQUIPMENT OR EXPLOSIVES
ARE TO BE USED FOR EXCAVATION ON
THIS PROJECT THE CONTRACTOR MUST:


- 1) NOTIFY THE GAS COMPANY OF THE PROPOSED LOCATION OF EXCAVATION.
- 2) TAKE PRECAUTION TO AVOID DAMAGE TO GAS COMPANY INSTALLATIONS.

SEE PROVINCIAL REGULATION 210/72 FOR DETAILS

**FOR INDEX SEE
13387**

METRIC

WHOLE NUMBERS INDICATE MILLIMETRES
DECIMALIZED NUMBERS INDICATE METRES

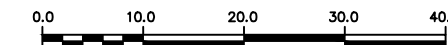

LOCATION APPROVED UNDERGROUND STRUCTURES

SUPV. U/G STRUCTURES COMMITTEE DATE

NOTE:

LOCATION OF UNDERGROUND STRUCTURES AS SHOWN ARE BASED ON THE BEST INFORMATION AVAILABLE BUT NO GUARANTEE IS GIVEN THAT ALL EXISTING UTILITIES ARE SHOWN OR THAT THE GIVEN LOCATIONS ARE EXACT. CONFIRMATION OF EXISTENCE AND EXACT LOCATION OF ALL SERVICES MUST BE OBTAINED FROM THE INDIVIDUAL UTILITIES BEFORE PROCEEDING WITH CONSTRUCTION.

B.M. ELEV.	NO.	ISSUED FOR TENDER	DATE	BY
	00	ISSUED FOR TENDER	2024/11/28	SC
		REVISIONS	DATE	BY

DESIGNED BY	RG	CHECKED BY	SC
DRAWN BY	AJ	APPROVED BY	SC
SCALE:		RELEASED FOR CONSTRUCTION	
HORIZONTAL	1:750		
VERTICAL			
DATE	2024 11 28	DATE	

PROVINCE OF MANITOBA
S.R.J. COURNOYER
Member
22699
2024-11-29
REGISTERED PROFESSIONAL ENGINEER
Digitally signed by Stacy Cournoyer, P. Eng
CONSULTANT DRAWING NUMBER



THE CITY OF WINNIPEG WATER AND WASTE DEPARTMENT ENGINEERING DIVISION

**2024 SEWER RENEWALS
and EXTERNAL POINT REPAIRS
CRANE AVENUE
1ST MH E OF PHEASANT STREET TO
MH AT SANDRA BAY (W.LEG)**

SHEET 11 OF 33
CITY DRAWING NUMBER

13396

PLOT DATE: 2024 11 28

BID OPPORTUNITY: 968-2024
CONTRACT NUMBER: 7

FILE PATH: R:\DRAWINGS\SEWER\2024 RENEWALS\968-2024 Cont #7\CONSTRUCTION DWGS\
FILE NAME: CRANE_AVE_S-MA60017563.dwg