


METRIC

WHOLE NUMBERS INDICATE MILLIMETERS,
DECIMAL NUMBERS INDICATE METERS.

150 <u>WM</u>	WATERMAIN	150 WM
250_WWS	WASTEWATER	150 WWS
300_LDS	LAND DRAINAGE SEWER	300 LDS
	HYDRANT ASSEMBLY	•
$\otimes$	GATE VALVE	•
o,	CURB STOP	•^
M	REDUCER	H
0	MANHOLE	•
	CATCH BASIN	
<b>+</b>	SURVEY BAR	
₹	SIGN	
•	UTILITY POLE	
	UTILITY PEDESTAL	
	HYDRO	
	GAS	
	MTS	
>>>>>	SWALE	>>>>>
>	DIRECTION OF FLOW	<b>—</b> ▶
+235.38	SURVEY ELEVATION	
235.400	PAVEMENT ELEVATION	235.400
235.38	GROUND ELEVATION	235.38
235.38	DITCH / SWALE ELEVATION	235.38
	PROPERTY LINE	
EXISTING	LEGEND	PROPOSED

## **GENERAL NOTES:**

- ALL CONSTRUCTION AND MATERIALS INCORPORATED IN THE WORK SHALL CONFORM TO THE LATEST EDITION OF THE CITY OF WINNIPEG "STANDARD DESIGN AND CONSTRUCTION SPECIFICATIONS", UNLESS NOTED OTHERWISE.
- 2. LOCATIONS OF UNDERGROUND STRUCTURES AS SHOWN ARE BASED ON THE BEST INFORMATION AVAILABLE, BUT NO GUARANTEE IS GIVEN THAT ALL EXISTING UTILITIES ARE SHOWN OR THAT THE GIVEN LOCATIONS ARE EXACT. CONFIRMATION OF EXISTENCE, EXACT LOCATION AND DEPTH OF ALL SERVICES MUST BE OBTAINED FROM THE INDIVIDUAL UTILITIES BEFORE PROCEEDING WITH CONSTRUCTION.
- 3. NOTIFY THE CONTRACT ADMINISTRATOR OF EXISTING SERVICES, UTILITIES, STRUCTURES AND OBSTRUCTIONS THAT ARE NOT SHOWN ON THE DRAWING OR ARE IN DIFFERENT LOCATIONS THAN SHOWN AND ARE IN CONFLICT WITH THE WORK.
- 4. LOCATIONS OF PROPERTY LIMITS AND EXISTING AND/OR PROPOSED FEATURES RELATIVE TO THESE LIMITS AS SHOWN DO NOT REPRESENT A LEGAL SURVEY. SBC INC. MAKES NO REPRESENTATION OR GUARANTEE THAT THE PROPERTY LIMIT INFORMATION SHOWN IS ACCURATE, AND ACCEPTS NO RESPONSIBILITY FOR ANY DAMAGES SUFFERED BY ANY THIRD PARTY AS A RESULT OF DECISIONS OR ACTIONS BASED ON THIS DRAWING.
- 5. CONTRACTOR SHALL PROVIDE AT LEAST 5 WORKING DAYS NOTICE TO ALL PREMISES AFFECTED BY ANY PLANNED WATERMAIN SHUTDOWNS OR INTERRUPTIONS. CONTRACTOR TO NOTIFY AND COORDINATE SHUTDOWN OF EXISITING SERVICES WITH THE RM AND PROVIDE TEMPORARY WATER AND SEWER SERVICE TO ALL AFFECTED CUSTOMERS DURING SHUTDOWN.
- 6. ALL SURFACES AND ANY EXISTING UTILITIES DAMAGED OR DISTURBED BY CONSTRUCTION SHALL BE RESTORED TO IT'S ORIGINAL CONDITION OR BETTER, OR REPLACED, AT THE CONTRACTOR'S EXPENSE.

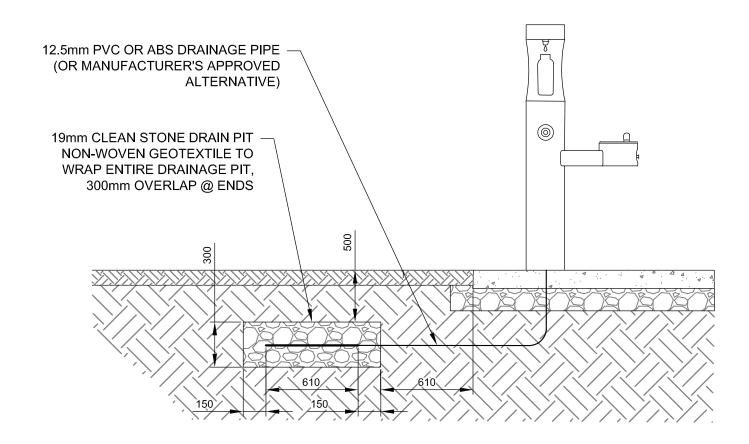

DRAINAGE PIT DETAIL

N.T.S.

CONSULTANT FILE NAME

CITY OF WINNIPEG
PLANNING & URBAN DESIGN DIVISION

PLANNING & URBAN DESIGN DIVISION
PLANNING, PROPERTY & DEVELOPMENT DEPARTMENT

Landscape

24 / 11/ 08 ISSUED FOR CONSTRUCTION

24 / 10/ 30 ISSUED FOR 99% 24 / 08/ 27 ISSUED FOR 66%

ISS./REV YY / MM / DD DESCRIPTION

STEPHEN JUBA PARK FITNESS TRAIL

1 OF 1

ID OPPORTUNITY No.

SITE SERVICING PLAN

IGN DRAWING DATE-Y/M/D
L DLC 24/11/08
CCKED APPROVED PROJECT No.

SITE SERVICING PLAN

ENGINEERS
GEOSCIENTISTS
MANITOBA
Certificate of Authorization
Sison Blackburn Consulting Inc.
No. 5581

Drawings and specifications, as instruments of service are the property of the architect, the copyright in the same being reserved to him. No reproduction may be made without the permission of the architect and when made, must bear his name. All prints to be returned to the architect. The contractor shall verify dimensions and data noted herein with conditions

Sison Blackburn Consulting Inc. 60 South Landing Drive, Unit 1

T: (204) 505-0855 | F: (204) 505-0850

Oak Bluff MB, R4G 0C4

www.sbcinc.ca

on the site and is held responsible for reporting any discrepancy to the architect for adjustment. This drawing shall not be used for building purposes until countersigned by:

SUBCONSULTANTS