

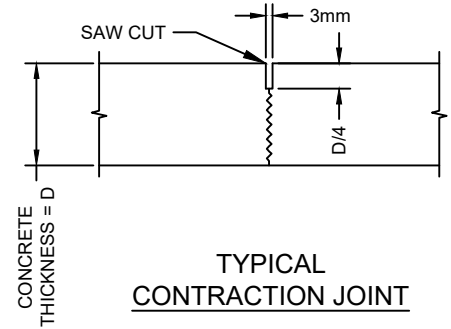
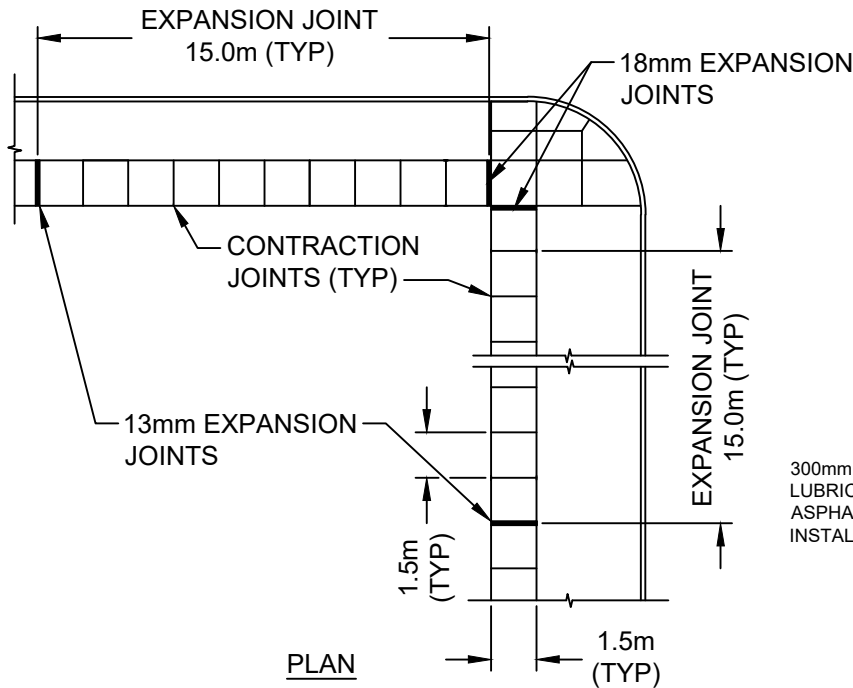


APPENDIX 'B'

SIDEWALK EXPANSION JOINTS STANDARD DETAIL

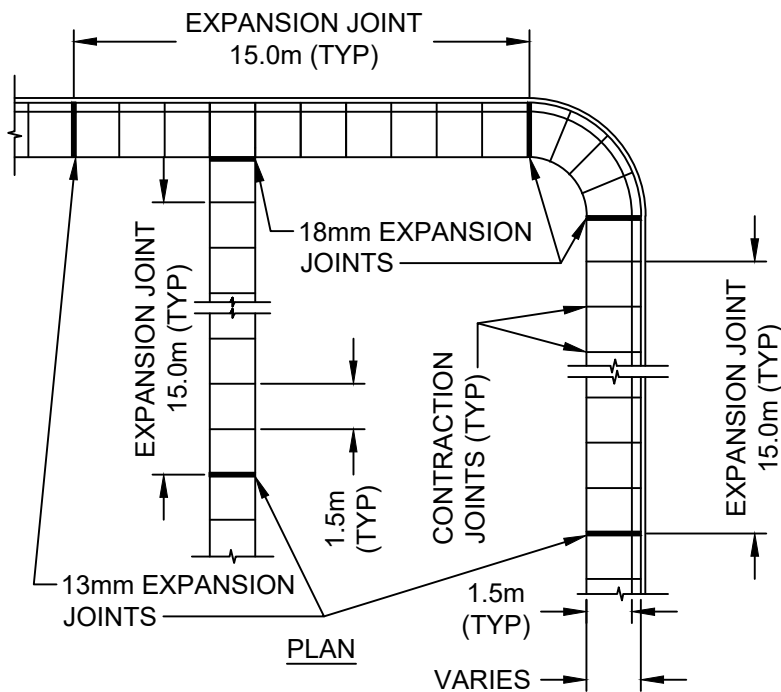

300mm LONG 10M DOWELS
LUBRICATED WITH
ASPHALTIC CUT-BACK,
INSTALLED 450mm O/C

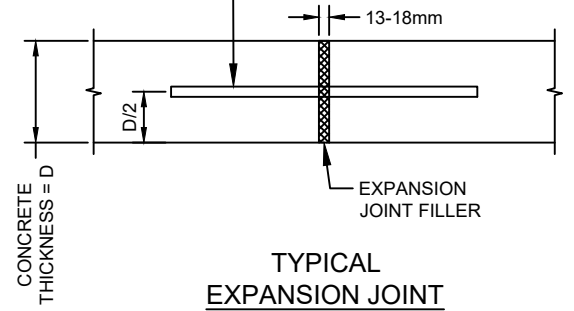

THE CITY OF WINNIPEG
PUBLIC WORKS DEPARTMENT

Reference Spec. No.
CW 3325

SIDEWALK EXPANSION
JOINTS

Revisions

1.	FEB 25	ADDED DOWELS	T.K.
No.	Date	Description	By

Designed By:
A.G.

Drawn By:
R.B.

Scale :
N.T.S.

Checked By:
B.K.

Date:
2024-10-01

Drawing No.

Approved:
PAVEMENT MANAGEMENT BRANCH

SD-228AA