




DETAIL - PROPOSED PIER

SU.2 SHOWN, SU.4 SIMILAR

CONSTRUCTION SEQUENCE STAGE 1

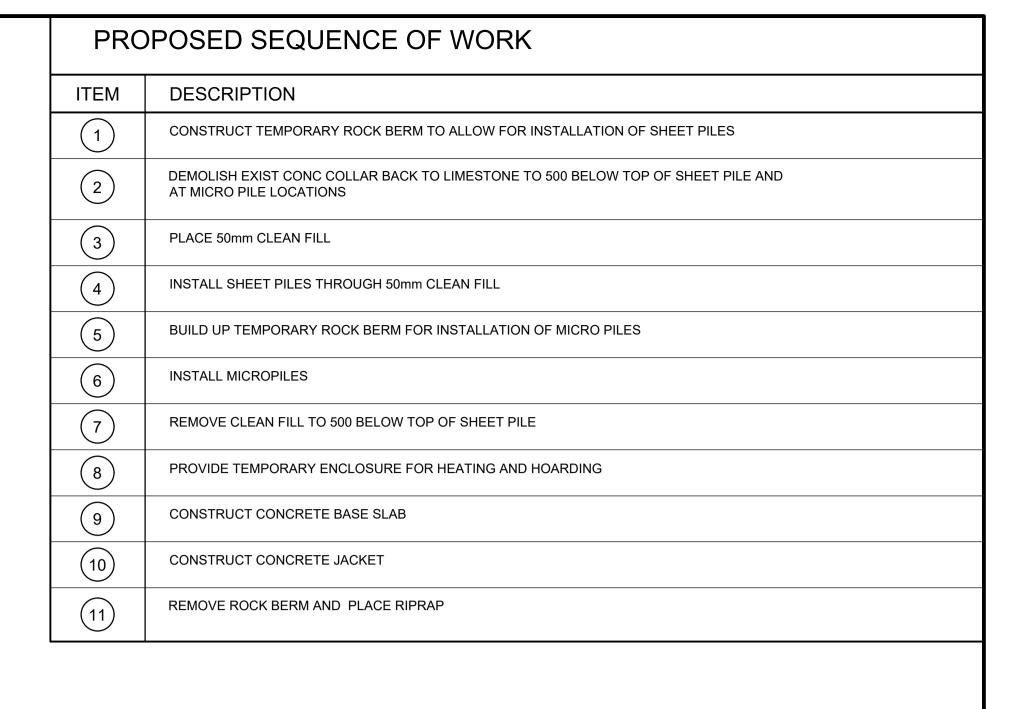

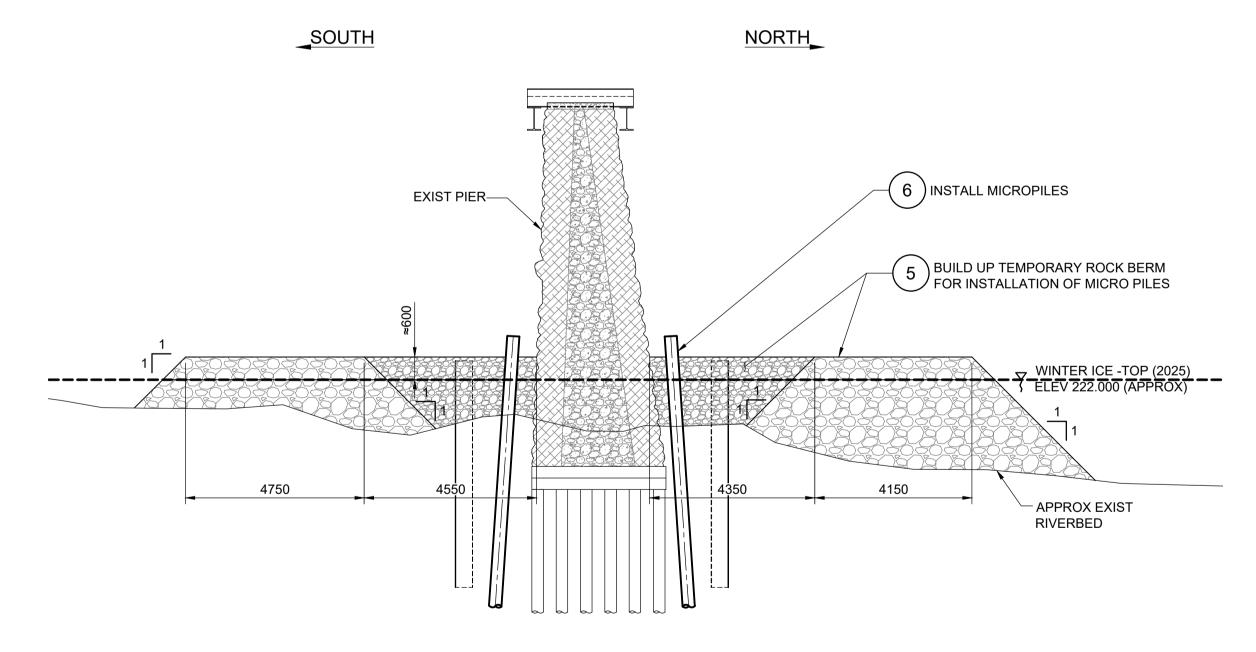

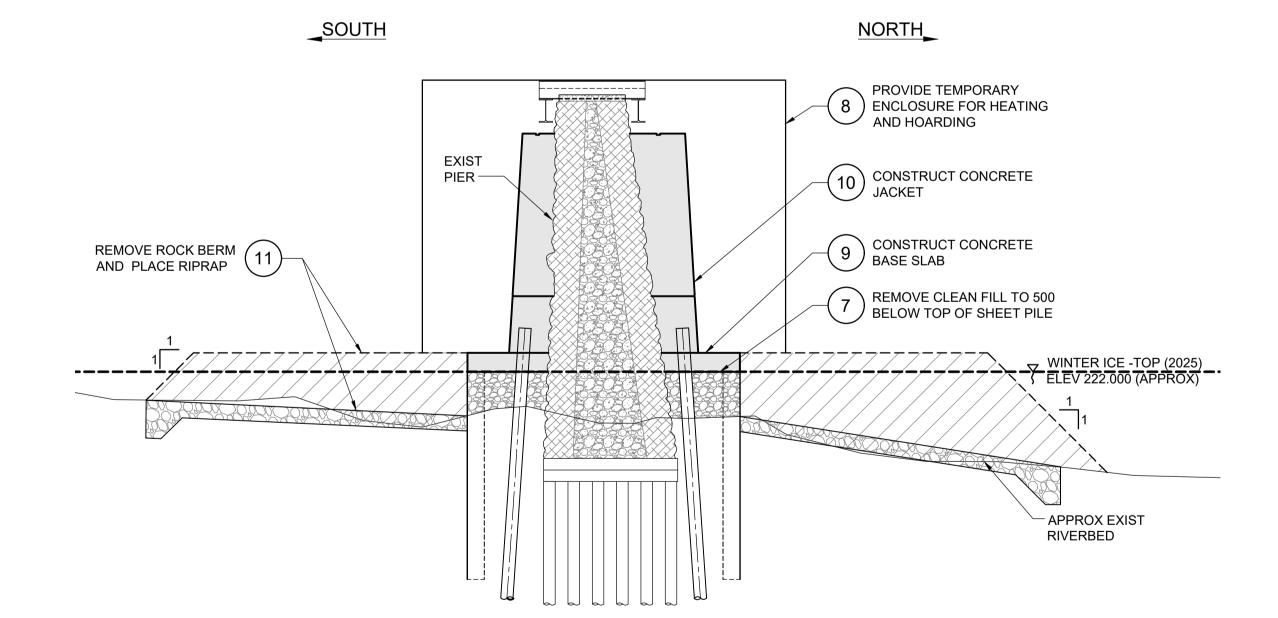

DETAIL - PROPOSED PIER
CONSTRUCTION SEQUENCE STAGE 2

1: 100
SU.2 SHOWN, SU.4 SIMILAR

DETAIL - PROPOSED PIER
CONSTRUCTION SEQUENCE STAGE 3

1:100
SU.2 SHOWN, SU.4 SIMILAR



B.M. ELEV.				TETRA TECH		
				 	RA IECH	
				DESIGNED TN	REVIEWED SA	
				DRAWN BY BM	APPROVED MB	
				SCALE:	ACCEPTED BY DATE	
		<u> </u>		AS NOTED	CAM WARD, P.ENG. 25.11.14	CONSULTANT DRAWING NO.
0	ISSUED FOR TENDER	25.11.14	TN		CAN WAILD, F.LING. 23.11.14	704-INF.MBI0302901-DWG-S1005
NO.	REVISIONS	DATE	BY	DATE 25.11.14		704-INF:INBI0302901-DWG-31003

Winnipeg	THE CITY OF V	
		CITY DRAWING NUMBE
DUISE BRIDGE		B107-25-0

	LOUISE BRIDGE SUBSTRUCTURE REHABILITATION WORKS - PHASE 1	CITY DRAWING NUMBER B107-25-005				
	SUBSTRUCTURE REHABILITATION WORKS - PHASE I	SHEET OF 23				
_	PROPOSED PIER CONSTRUCTION SEQUENCE OF WORK	5				